


TIP NO.	SHEET NO.
I-5987A	SIGN-3
APPROVED: <i>William J. Hamilton</i> A05600704648484	
DATE: 5/11/2022	
SEAL	
	
DOCUMENT NOT CONSIDERED FINAL UNLESS ALL SIGNATURES COMPLETED	

RKA
RAMEY KEMP ASSOCIATES
 5508 Faringdon Place
 Raleigh, North Carolina 27609
 Phone: 919-872-5115
 NC License No. C-0910
 www.rameykemp.com


401 QUANTITY REQ'D 2

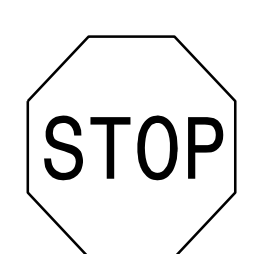

36" X 36"
R1-1

ONE "U" POST PER SIGN


406 QUANTITY REQ'D 4



36" X 24"
R5-1a

ONE "U" POST PER SIGN


411 QUANTITY REQ'D 2

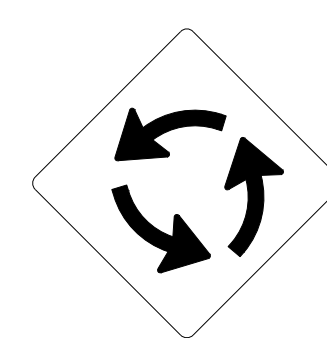

36" X 36"
W2-6

ONE "U" POST PER SIGN


416 QUANTITY REQ'D 2



24" X 24"
W13-1

MOUNT BELOW SIGN 410/414
IN 2 INSTALLATIONS


421 QUANTITY REQ'D 9

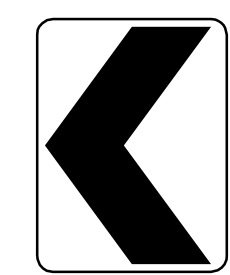

18" X 24"
W1-8

ONE "U" POST PER SIGN


426 QUANTITY REQ'D 1

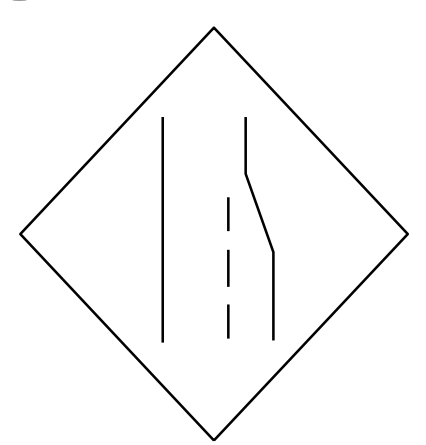

36" X 36"
W4-2(R)

ONE BARRIER MOUNTED SUPPORT


402 QUANTITY REQ'D 6

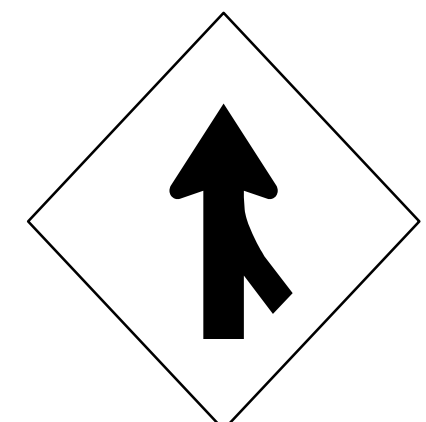

48" X 48"
W4-1 (R)

TWO "U" POSTS PER SIGN


407 QUANTITY REQ'D 2



30" X 36"
R2-1

ONE BARRIER MOUNTED SUPPORT


412 QUANTITY REQ'D 12

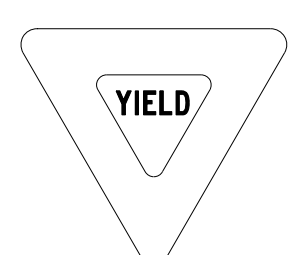

48" X 48" X 48"
R1-2

ONE "U" POST PER SIGN


417 QUANTITY REQ'D 3

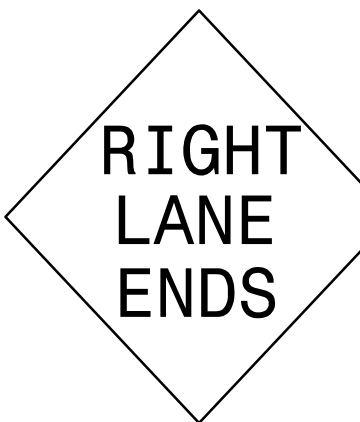

48" X 48"
W9-2(R)

TWO "U" POSTS PER SIGN


422 QUANTITY REQ'D 9

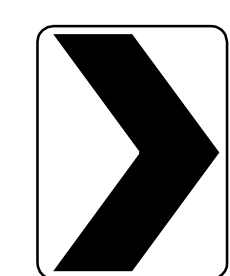

18" X 24"
W1-8

ONE "U" POST PER SIGN


403 QUANTITY REQ'D 2

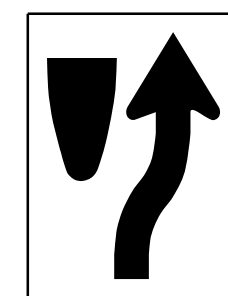

24" X 30"
R4-7

ONE "U" POST PER SIGN


408 QUANTITY REQ'D 2



30" X 36"
R2-1

ONE "U" POST PER SIGN


413 QUANTITY REQ'D 6



30" X 24"
R6-4

ONE "U" POST PER SIGN


418 QUANTITY REQ'D 3

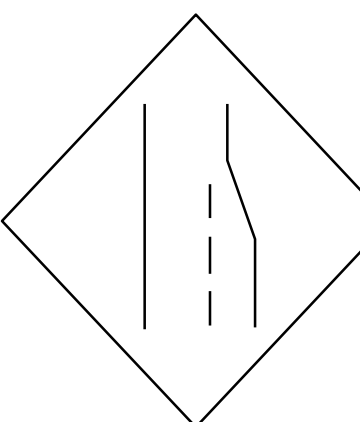

48" X 48"
W4-2(R)

TWO "U" POSTS PER SIGN


423 QUANTITY REQ'D 4

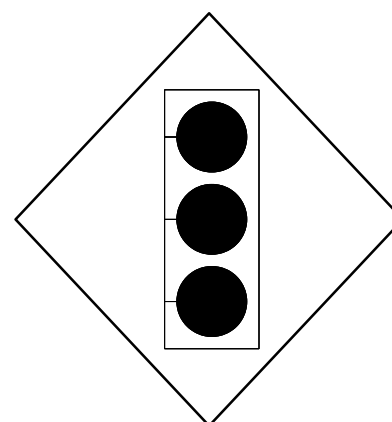

48" X 48"
W3-3

ONE "U" POST PER SIGN


404 QUANTITY REQ'D 2

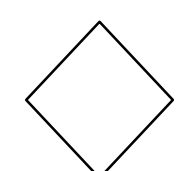

18" X 18"
OM1-3

MOUNT BELOW SIGN 403
IN 2 INSTALLATIONS


409 QUANTITY REQ'D 4



48" X 60"
R2-1

TWO "U" POSTS PER SIGN


414 QUANTITY REQ'D 2

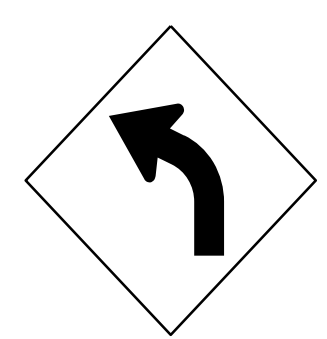

30" X 30"
W1-2L

ONE "U" POST PER SIGN


419 QUANTITY REQ'D 2

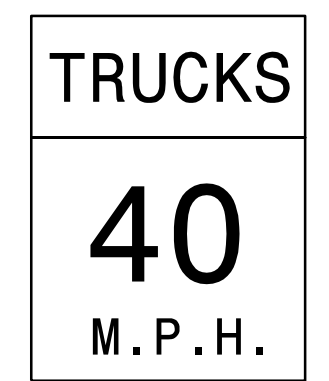

36" X 48"
W13-3

TWO "U" POSTS PER SIGN


424 QUANTITY REQ'D 1

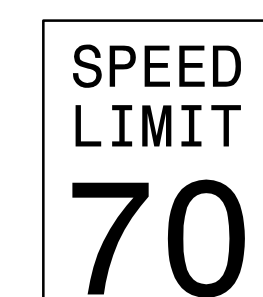

30" X 36"
R2-1

ONE BARRIER MOUNTED SUPPORT


405 QUANTITY REQ'D 2

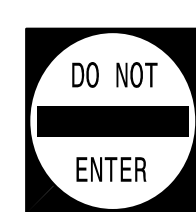

36" X 36"
R5-1

ONE "U" POST PER SIGN;
MOUNT BACK TO BACK WITH SIGN 412
IN 2 INSTALLATIONS


410 QUANTITY REQ'D 1

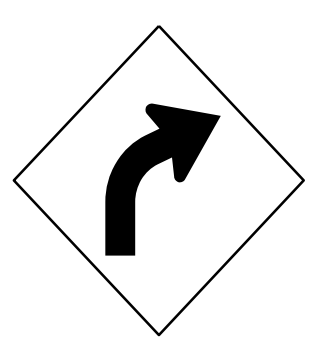

30" X 30"
W1-2R

ONE "U" POST PER SIGN

415 QUANTITY REQ'D 1



24" X 24"
W13-1

MOUNT BELOW SIGN 414
IN 1 INSTALLATION


420 QUANTITY REQ'D 1



36" X 36"
S4-5

YELLOW/GREEN REFLECTIVE SHEETING
ONE BARRIER MOUNTED SUPPORT

425 QUANTITY REQ'D 1

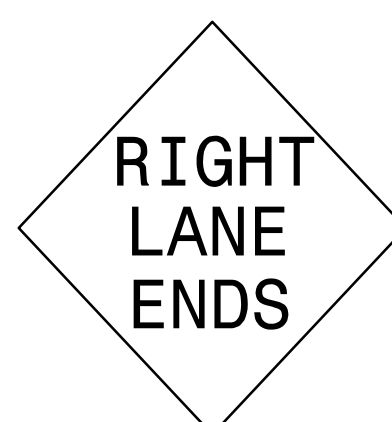

36" X 36"
W9-2(R)

ONE BARRIER MOUNTED SUPPORT

TYPE "E" SIGNS

5/11/2022
 C:\Signing\15987A_Sgn-51gm03.dgn
 User: tpopejke