


APPROVED: *William J. Hamilton*
 DATE: 5/11/2022

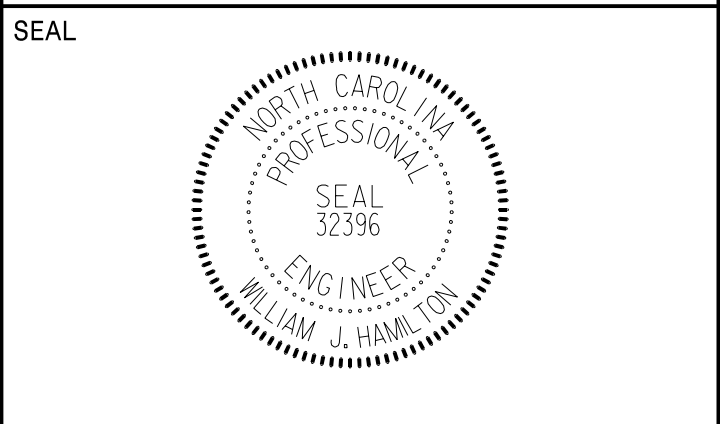

DOCUMENT NOT CONSIDERED FINAL
 UNLESS ALL SIGNATURES COMPLETED



SIGN NUMBER: 1B TYPE: A (OH) QUANTITY: 1 SIGN WIDTH: 16'-0" HEIGHT: 13'-0" TOTAL AREA: 208.0 Sq.Ft. BORDER TYPE: FLUSH RECESS: 0" WIDTH: 2" RADII: 12" NO. Z BARS: 4 LENGTH: 184.0	BACKG COLOR: Green COPY COLOR: White <table border="1"> <tr> <th>SYMBOL</th> <th>X</th> <th>Y</th> <th>WID</th> <th>HT</th> </tr> <tr> <td>M1-5-3-24-7C</td> <td>78</td> <td>99.6</td> <td>36</td> <td>36</td> </tr> </table> MAT'L: 0.125" (3.2 mm) ALUMINUM	SYMBOL	X	Y	WID	HT	M1-5-3-24-7C	78	99.6	36	36	DESIGN BY: TSP CHECKED BY: WJH Apr 11, 2022 PROJECT ID: I-5987A DIV: 6
SYMBOL	X	Y	WID	HT								
M1-5-3-24-7C	78	99.6	36	36								

USE NOTES: 1, 2, 3

- Legend and border(except those that are colored black) shall be direct applied Grade A sheeting.
- Background shall be Grade A reflective sheeting.
- Shields; A, B, and C type arrows shall be on 0.032" (0.8mm) aluminum with Grade C reflective sheeting and demountable.

LETTER POSITIONS

Letter spacings are to start of next letter												Series/Size	
												Text Length	
28.7	15.4	17	24	14.1	15.5	10.2	12	15.8	10.6	28.7		EM 2000	
												134.6	
19.7	15.8	14.1	10.6	16	17.9	15.5	11.8	9.6	15.5	15.2	10.6	19.7	EM 2000
													152.6
66.8	4.5	15	12	4.4	9.2	7.5	66.8						E 2000
													52.6

FILENAME: I5987A_Sign_Designs NORTH CAROLINA D.O.T. SIGN DETAIL

SIGN NUMBER: 2B, 3B TYPE: A (OH) QUANTITY: 2 SIGN WIDTH: 23'-6" HEIGHT: 8'-6" TOTAL AREA: 199.8 Sq.Ft. BORDER TYPE: FLUSH RECESS: 0" WIDTH: 2" RADII: 12" NO. Z BARS: 3 LENGTH: 274.0	BACKG COLOR: Green COPY COLOR: White <table border="1"> <tr> <th>SYMBOL</th> <th>X</th> <th>Y</th> <th>WID</th> <th>HT</th> </tr> <tr> <td>M1_4</td> <td>50.3</td> <td>48.2</td> <td>45</td> <td>36</td> </tr> <tr> <td>AR_Type A</td> <td>234.6</td> <td>37.2</td> <td>22.2</td> <td>35</td> </tr> </table> MAT'L: 0.125" (3.2 mm) ALUMINUM	SYMBOL	X	Y	WID	HT	M1_4	50.3	48.2	45	36	AR_Type A	234.6	37.2	22.2	35	DESIGN BY: JTS CHECKED BY: WJH Aug 09, 2021 PROJECT ID: I-5987A DIV: 6
SYMBOL	X	Y	WID	HT													
M1_4	50.3	48.2	45	36													
AR_Type A	234.6	37.2	22.2	35													

USE NOTES: 1, 2, 3

- Legend and border(except those that are colored black) shall be direct applied Grade A sheeting.
- Background shall be Grade A reflective sheeting.
- Shields; A, B, and C type arrows shall be on 0.032" (0.8mm) aluminum with Grade C reflective sheeting and demountable.

LETTER POSITIONS

Letter locations are panel edge to lower left corner												Series/Size					
												Text Length					
111.3	12.2	3	12.8	11	11	9.7	110.9					E 2000					
												59.8					
19.8	14.7	15.2	16.8	13.9	11.8	12	13.8	17	9.6	9.6	8.2	10.6	16	15.8	10.6	66.7	EM 2000
																	195.5

FILENAME: I5987A_Sign_Designs NORTH CAROLINA D.O.T. SIGN DETAIL

SIGN NUMBER: 4B TYPE: A (OH) QUANTITY: 1 SIGN WIDTH: 19'-6" HEIGHT: 10'-6" TOTAL AREA: 204.8 Sq.Ft. BORDER TYPE: FLUSH RECESS: 0" WIDTH: 2" RADII: 12" NO. Z BARS: 3 LENGTH: 226.0	BACKG COLOR: Green COPY COLOR: White <table border="1"> <tr> <th>SYMBOL</th> <th>X</th> <th>Y</th> <th>WID</th> <th>HT</th> </tr> <tr> <td>M1_4</td> <td>49.7</td> <td>72.1</td> <td>45</td> <td>36</td> </tr> </table> MAT'L: 0.125" (3.2 mm) ALUMINUM	SYMBOL	X	Y	WID	HT	M1_4	49.7	72.1	45	36	DESIGN BY: JTS CHECKED BY: WJH Aug 09, 2021 PROJECT ID: I-5987A DIV: 6
SYMBOL	X	Y	WID	HT								
M1_4	49.7	72.1	45	36								

USE NOTES: 1, 2, 3

- Legend and border(except those that are colored black) shall be direct applied Grade A sheeting.
- Background shall be Grade A reflective sheeting.
- Shields; A, B, and C type arrows shall be on 0.032" (0.8mm) aluminum with Grade C reflective sheeting and demountable.

LETTER POSITIONS

Letter locations are panel edge to lower left corner												Series/Size					
												Text Length					
110.7	12.2	3	12.8	11	11	9.7	63.5					E 2000					
												59.8					
19.2	14.7	15.2	16.8	13.9	11.8	12	13.8	17	9.6	9.6	8.2	10.6	16	15.8	10.6	19.2	EM 2000
																	195.5
82	22	15	12	4.4	9.2	7.5	82										E 2000
																	70.1

FILENAME: I5987A_Sign_Designs NORTH CAROLINA D.O.T. SIGN DETAIL

SIGN NUMBER: 5B TYPE: A (OH) QUANTITY: 1 SIGN WIDTH: 19'-6" HEIGHT: 10'-6" TOTAL AREA: 204.8 Sq.Ft. BORDER TYPE: FLUSH RECESS: 0" WIDTH: 2" RADII: 12" NO. Z BARS: 3 LENGTH: 226.0	BACKG COLOR: Green COPY COLOR: White <table border="1"> <tr> <th>SYMBOL</th> <th>X</th> <th>Y</th> <th>WID</th> <th>HT</th> </tr> <tr> <td>M1_4</td> <td>49.7</td> <td>71.9</td> <td>45</td> <td>36</td> </tr> </table> MAT'L: 0.125" (3.2 mm) ALUMINUM	SYMBOL	X	Y	WID	HT	M1_4	49.7	71.9	45	36	DESIGN BY: JTS CHECKED BY: WJH Aug 09, 2021 PROJECT ID: I-5987A DIV: 6
SYMBOL	X	Y	WID	HT								
M1_4	49.7	71.9	45	36								

USE NOTES: 1, 2, 3

- Legend and border(except those that are colored black) shall be direct applied Grade A sheeting.
- Background shall be Grade A reflective sheeting.
- Shields; A, B, and C type arrows shall be on 0.032" (0.8mm) aluminum with Grade C reflective sheeting and demountable.

LETTER POSITIONS

Letter locations are panel edge to lower left corner												Series/Size					
												Text Length					
110.7	12.2	3	12.8	11	11	9.7	63.5					E 2000					
												59.8					
19.2	14.7	15.2	16.8	13.9	11.8	12	13.8	17	9.6	9.6	8.2	10.6	16	15.8	10.6	19.2	EM 2000
																	195.5
90.7	4.5	15	12	4.4	9.2	7.5	90.7										E 2000
																	52.6

FILENAME: I5987A_Sign_Designs NORTH CAROLINA D.O.T. SIGN DETAIL

5/11/2022
 C:\Signing\I5987A_Sign-5_Sign04.dgn
 User: tpope@k

SIGN DESIGNS