


APPROVED: *William J. Hamilton*
A05600704648484...
 DATE: 5/11/2022

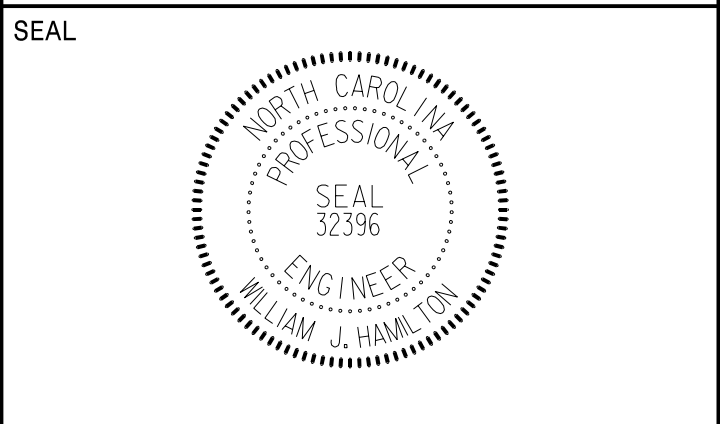

**DOCUMENT NOT CONSIDERED FINAL
 UNLESS ALL SIGNATURES COMPLETED**



SIGN NUMBER: 6A, 11C TYPE: A (OH) QUANTITY: 2 SIGN WIDTH: 8'-0" HEIGHT: 6'-0" TOTAL AREA: 48.0 Sq.Ft. BORDER TYPE: FLUSH RECESS: 0" WIDTH: 2" RADII: 5" NO. Z BARS: 2 LENGTH: 88.0	BACKG COLOR: Green COPY COLOR: White SYMBOL X Y WID HT MAT'L: 0.125" (3.2 mm) ALUMINUM	DESIGN BY: TSP CHECKED BY: WJH Oct 05, 2021 PROJECT ID: I-5987A DIV: 6
---	---	--

USE NOTES: 1, 2, 3

- Legend and border(except those that are colored black) shall be direct applied Grade A sheeting.
- Background shall be Grade A reflective sheeting.
- Shields; A, B, and C type arrows shall be on 0.032" (0.8mm) aluminum with Grade C reflective sheeting and demountable.

LETTER POSITIONS

Letter spacings are to start of next letter										Series/Size
W	E	I	G	H						Text Length
25.3	12.5	9.5	4.6	10.8	8.2	25.3				D 2000
										45.5
11.6	11	10	13.2	11	4.9	12.8	9.7	11.6	E 2000	
										72.7
23.7	3.6	12	12	4.4	9.2	7.5	23.6	E 2000		
										48.7

FILENAME: I5987A_Sign_Designs NORTH CAROLINA D.O.T. SIGN DETAIL

SIGN NUMBER: 7A, 9A TYPE: A (OH) QUANTITY: 2 SIGN WIDTH: 9'-0" HEIGHT: 5'-0" TOTAL AREA: 45.0 Sq.Ft. BORDER TYPE: FLUSH RECESS: 0" WIDTH: 2" RADII: 6" NO. Z BARS: 2 LENGTH: 100.0	BACKG COLOR: Green COPY COLOR: White SYMBOL X Y WID HT MAT'L: 0.125" (3.2 mm) ALUMINUM	DESIGN BY: JTS CHECKED BY: WJH Oct 05, 2021 PROJECT ID: I-5987A DIV: 6
---	---	--

USE NOTES: 1, 2, 3

- Legend and border(except those that are colored black) shall be direct applied Grade A sheeting.
- Background shall be Grade A reflective sheeting.
- Shields; A, B, and C type arrows shall be on 0.032" (0.8mm) aluminum with Grade C reflective sheeting and demountable.

LETTER POSITIONS

Letter spacings are to start of next letter										Series/Size			
W	E	I	G	H						Text Length			
31.8	12.3	9.5	4.1	10.4	8.1	31.8				E 2000			
										44.4			
23.7	9.2	8.3	11	9.2	4.1	10.7	8.1	23.7	E 2000				
										60.6			
9.6	10.7	8.9	9.8	7.5	10	10.1	4.1	10.4	9.8	7.5	9.6	E 2000	
													88.8

FILENAME: I5987A_Sign_Designs NORTH CAROLINA D.O.T. SIGN DETAIL

SIGN NUMBER: 8B TYPE: A (OH) QUANTITY: 1 SIGN WIDTH: 15'-0" HEIGHT: 9'-0" TOTAL AREA: 135.0 Sq.Ft. BORDER TYPE: FLUSH RECESS: 0" WIDTH: 2" RADII: 12" NO. Z BARS: 3 LENGTH: 172.0	BACKG COLOR: Green COPY COLOR: White SYMBOL X Y WID HT M1_4 ARDOWN MAT'L: 0.125" (3.2 mm) ALUMINUM	DESIGN BY: JTS CHECKED BY: WJH Aug 10, 2021 PROJECT ID: I-5987A DIV: 6
--	---	--

USE NOTES: 1, 2, 3, 4

- Legend and border(except those that are colored black) shall be direct applied Grade A sheeting.
- Background shall be Grade A reflective sheeting.
- Shields; A, B, and C type arrows shall be on 0.032" (0.8mm) aluminum with Grade C reflective sheeting and demountable.
- Bottom panel shall be yellow Grade A sheeting. Legend shall be direct applied black non-reflective sheeting. Arrow shall be black non-reflective sheeting and demountable.

LETTER POSITIONS

Letter locations are panel edge to lower left corner						Series/Size
E	X	I	T			Text Length
19.7	10.7	12.8	4.2	9	123.6	E 2000
						36.7
112.7	12.8	12.8	10	12.2	19.4	E 2000
						47.9

FILENAME: I5987A_Sign_Designs NORTH CAROLINA D.O.T. SIGN DETAIL

SIGN NUMBER: 10B, 11B TYPE: A (OH) QUANTITY: 2 SIGN WIDTH: 14'-6" HEIGHT: 9'-0" TOTAL AREA: 130.5 Sq.Ft. BORDER TYPE: FLUSH RECESS: 0" WIDTH: 2" RADII: 12" NO. Z BARS: 3 LENGTH: 166.0	BACKG COLOR: Green COPY COLOR: White SYMBOL X Y WID HT M1_4 AR_Type A MAT'L: 0.125" (3.2 mm) ALUMINUM	DESIGN BY: JTS CHECKED BY: WJH Aug 09, 2021 PROJECT ID: I-5987A DIV: 6
--	--	--

USE NOTES: 1, 2, 3, 4

- Legend and border(except those that are colored black) shall be direct applied Grade A sheeting.
- Background shall be Grade A reflective sheeting.
- Shields; A, B, and C type arrows shall be on 0.032" (0.8mm) aluminum with Grade C reflective sheeting and demountable.
- Bottom panel shall be yellow Grade A sheeting. Legend shall be direct applied black non-reflective sheeting. Arrow shall be black non-reflective sheeting and demountable.

LETTER POSITIONS

Letter locations are panel edge to lower left corner						Series/Size
E	X	I	T			Text Length
20.3	10.7	12.8	4.2	9	117	E 2000
						36.7
105.8	12.8	12.8	10	12.2	20.3	E 2000
						47.9

FILENAME: I5987A_Sign_Designs NORTH CAROLINA D.O.T. SIGN DETAIL

5/11/2022
 C:\Signing\I5987A_Sign-51gn044.dgn
 User: tpopeika

SIGN DESIGNS