


DocuSigned by:  
 APPROVED: *William J. Hamilton*  
 A05600704648484...  
 DATE: 5/11/2022

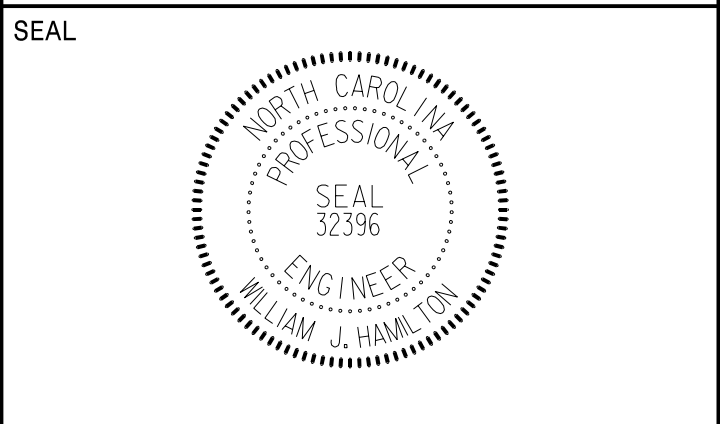

**DOCUMENT NOT CONSIDERED FINAL  
 UNLESS ALL SIGNATURES COMPLETED**



SIGN NUMBER: 12B TYPE: A (OH) QUANTITY: 1 SIGN WIDTH: 9'-6" HEIGHT: 7'-0" TOTAL AREA: 66.5 Sq.Ft. BORDER TYPE: FLUSH RECESS: 0" WIDTH: 1.75" RADII: 11" NO. Z BARS: 2 LENGTH: 106.0	BACKG COLOR: Green COPY COLOR: White SYMBOl: M1_4 X: 34.5 Y: 35.4 WID: 45 HT: 36 MAT'L: 0.125" (3.2 mm) ALUMINUM	DESIGN BY: JTS CHECKED BY: WJH Aug 09, 2021 PROJECT ID: I-5987A DIV: 6
--	---	--

USE NOTES: 1, 2, 3

- Legend and border(except those that are colored black) shall be direct applied Grade A sheeting.
- Background shall be Grade A reflective sheeting.
- Shields; A, B, and C type arrows shall be on 0.032" (0.8mm) aluminum with Grade C reflective sheeting and demountable.

Letter locations are panel edge to lower left corner										Series/Size
										Text Length
										E 2000
22	22	15	12	4.4	9.2	7.5	22			70.1

FILENAME: I5987A\_Sign\_Designs NORTH CAROLINA D.O.T. SIGN DETAIL

SIGN NUMBER: 13B TYPE: A (OH) QUANTITY: 1 SIGN WIDTH: 9'-6" HEIGHT: 7'-6" TOTAL AREA: 71.3 Sq.Ft. BORDER TYPE: FLUSH RECESS: 0" WIDTH: 2" RADII: 12" NO. Z BARS: 3 LENGTH: 106.0	BACKG COLOR: Green COPY COLOR: White SYMBOl: M1_4 X: 34.5 Y: 39.1 WID: 45 HT: 36 MAT'L: 0.125" (3.2 mm) ALUMINUM	DESIGN BY: JTS CHECKED BY: WJH Aug 09, 2021 PROJECT ID: I-5987A DIV: 6
---	---	--

USE NOTES: 1, 2, 3

- Legend and border(except those that are colored black) shall be direct applied Grade A sheeting.
- Background shall be Grade A reflective sheeting.
- Shields; A, B, and C type arrows shall be on 0.032" (0.8mm) aluminum with Grade C reflective sheeting and demountable.

Letter locations are panel edge to lower left corner										Series/Size
										Text Length
										E 2000
30.7	4.5	15	12	4.4	9.2	7.5	30.7			52.6

FILENAME: I5987A\_Sign\_Designs NORTH CAROLINA D.O.T. SIGN DETAIL

SIGN NUMBER: 1A TYPE: B QUANTITY: 1 SIGN WIDTH: 9'-6" HEIGHT: 2'-6" TOTAL AREA: 23.8 Sq.Ft. BORDER TYPE: FLUSH RECESS: 0" WIDTH: 1.5" RADII: 3" NO. Z BARS: 2 LENGTH: 106.0	BACKG COLOR: Green COPY COLOR: White SYMBOl: M1_4 X: 34.5 Y: 35.4 WID: 45 HT: 36 MAT'L: 0.125" (3.2 mm) ALUMINUM	DESIGN BY: JTS CHECKED BY: WJH Aug 10, 2021 PROJECT ID: I-5987A DIV: 6
--	---	--

USE NOTES: 1, 2

- Legend and border(except those that are colored black) shall be direct applied Grade A sheeting.
- Background shall be Grade A reflective sheeting.

Letter locations are panel edge to lower left corner										Series/Size
										Text Length
										E 2000
19.8	9.2	11.1	3.8	7.5	62.6					31.6
										E 2000
2	0									27.3

FILENAME: I5987A\_Sign\_Designs NORTH CAROLINA D.O.T. SIGN DETAIL

SIGN NUMBER: 2A,3A,4A,5A TYPE: B QUANTITY: 4 SIGN WIDTH: 9'-6" HEIGHT: 2'-6" TOTAL AREA: 23.8 Sq.Ft. BORDER TYPE: FLUSH RECESS: 0" WIDTH: 1.5" RADII: 3" NO. Z BARS: 2 LENGTH: 106.0	BACKG COLOR: Green COPY COLOR: White SYMBOl: M1_4 X: 34.5 Y: 35.4 WID: 45 HT: 36 MAT'L: 0.125" (3.2 mm) ALUMINUM	DESIGN BY: JTS CHECKED BY: WJH Aug 10, 2021 PROJECT ID: I-5987A DIV: 6
---	---	--

USE NOTES: 1, 2

- Legend and border(except those that are colored black) shall be direct applied Grade A sheeting.
- Background shall be Grade A reflective sheeting.

Letter locations are panel edge to lower left corner										Series/Size
										Text Length
										E 2000
19.8	9.2	11.1	3.8	7.5	62.6					31.6
										E 2000
2	2									26.4

FILENAME: I5987A\_Sign\_Designs NORTH CAROLINA D.O.T. SIGN DETAIL

5/11/2022  
 C:\Signing\I5987A\_Sign-5\_Sign\_04B.dgn  
 User: tpobeiko

SIGN DESIGNS