


DocuSigned by:
APPROVED William J. Hamilton
AS0560704648484
 DATE: 5/11/2022

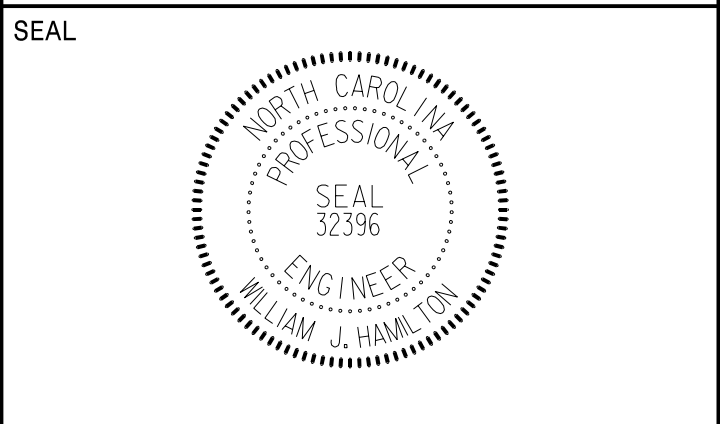

**DOCUMENT NOT CONSIDERED FINAL
 UNLESS ALL SIGNATURES COMPLETED**



SIGN NUMBER: 108 TYPE: A QUANTITY: 1 SIGN WIDTH: 16'-0" HEIGHT: 10'-0" TOTAL AREA: 160.0 Sq.Ft. BORDER TYPE: FLUSH RECESS: 0" WIDTH: 2" RADII: 12" NO. Z BARS: 3 LENGTH: 184.0	BACKG COLOR: Green COPY COLOR: White SYMBOL X Y WID HT MAT'L: 0.125" (3.2 mm) ALUMINUM	DESIGN BY: JTS CHECKED BY: WJH PROJECT ID: I-5987A Aug 09, 2021 DIV: 6
---	---	--

USE NOTES: 1, 2
 1. Legend and border(except those that are colored black) shall be direct applied Grade C sheeting.
 2. Background shall be Grade C reflective sheeting.

LETTER POSITIONS

Letter locations are panel edge to lower left corner															Series/Size	Text Length				
13.8	9.9	9.9	8.8	8.6	8.8	9.9	6.6	10	10	9.9	15	15	10.6	10.6	5	7.3	8.5	13.8	EM 2000	164.4
68	10	9.9	6	5.1	8.8	9.7	6.6	67.9											EM 2000	56.1
34.6	11.5	5.1	10.6	9.5	12.2	9.5	8.5	10	9.6	9.6	8.4	6.5	9.9	2	34.6			EM 2000	122.9	
67.4	10.2	7.5	9.6	8.4	5.1	9.9	6.6	67.4											EM 2000	57.3
69.4	7.1	8.6	2.8	6	10	9.5	8.1	70.5											E 2000	52.1

FILENAME: I5987A_Sign_Designs NORTH CAROLINA D.O.T. SIGN DETAIL

SIGN NUMBER: 109 TYPE: A QUANTITY: 1 SIGN WIDTH: 15'-0" HEIGHT: 11'-6" TOTAL AREA: 172.5 Sq.Ft. BORDER TYPE: FLUSH RECESS: 0" WIDTH: 2" RADII: 6" NO. Z BARS: 3 LENGTH: 172.0	BACKG COLOR: Blue COPY COLOR: White SYMBOL X Y WID HT MAT'L: 0.125" (3.2 mm) ALUMINUM	DESIGN BY: TSP CHECKED BY: WJH PROJECT ID: I-5987A Dec 06, 2021 DIV: 6
--	--	--

USE NOTES: 1, 2
 1. Legend and border(except those that are colored black) shall be direct applied Grade C sheeting.
 2. Background shall be Grade C reflective sheeting.

LETTER POSITIONS

Letter spacings are to start of next letter															Series/Size	Text Length			
36.6	7.5	9.1	9.3	6.8	10	3.5	10	7.2	8.5	3.1	6.2	10	8.8	6.8	36.6			D 2000	106.8
40.9	8.1	9.3	6.8	10	3.5	10	7.2	8.5	3.1	6.2	10	8.8	6.8	40.8				D 2000	98.3

FILENAME: I5987A_Sign_Designs NORTH CAROLINA D.O.T. SIGN DETAIL

SIGN NUMBER: 110, 112 TYPE: A QUANTITY: 2 SIGN WIDTH: 15'-0" HEIGHT: 10'-0" TOTAL AREA: 150.0 Sq.Ft. BORDER TYPE: FLUSH RECESS: 0" WIDTH: 2" RADII: 6" NO. Z BARS: 3 LENGTH: 172.0	BACKG COLOR: Blue COPY COLOR: White SYMBOL X Y WID HT MAT'L: 0.125" (3.2 mm) ALUMINUM	DESIGN BY: TSP CHECKED BY: WJH PROJECT ID: I-5987A May 04, 2022 DIV: 6
---	--	--

USE NOTES: 1, 2
 1. Legend and border(except those that are colored black) shall be direct applied Grade C sheeting.
 2. Background shall be Grade C reflective sheeting.

LETTER POSITIONS

Letter spacings are to start of next letter															Series/Size	Text Length			
37.8	7.5	9.1	9.3	6.8	10	3.5	10	7.2	8.5	3.1	6.2	10	8.8	6.8	35.4			D 2000	106.8

FILENAME: I5987A_Sign_Designs NORTH CAROLINA D.O.T. SIGN DETAIL

SIGN NUMBER: 111 TYPE: A QUANTITY: 1 SIGN WIDTH: 14'-6" HEIGHT: 6'-6" TOTAL AREA: 94.3 Sq.Ft. BORDER TYPE: FLUSH RECESS: 0" WIDTH: 2" RADII: 10" NO. Z BARS: 2 LENGTH: 166.0	BACKG COLOR: Green COPY COLOR: White SYMBOL X Y WID HT MAT'L: 0.125" (3.2 mm) ALUMINUM	DESIGN BY: JTS CHECKED BY: WJH PROJECT ID: I-5987A Aug 09, 2021 DIV: 6
---	---	--

USE NOTES: 1, 2, 3
 1. Legend and border(except those that are colored black) shall be direct applied Grade C sheeting.
 2. Background shall be Grade C reflective sheeting.
 3. Shields; A, B, and C type arrows shall be on 0.032" (0.8mm) aluminum with Grade C reflective sheeting and demountable.

LETTER POSITIONS

Letter locations are panel edge to lower left corner															Series/Size	Text Length			
19.7	15.4	17	24	14.1	15.5	10.2	12	15.8	10.6	19.7								EM 2000	134.6
28.1	10.7	8.9	9.8	7.5	15	14.1	15	8.9	10.7	3.5	8.6	8.1	25.1					E 2000	120.8

FILENAME: I5987A_Sign_Designs NORTH CAROLINA D.O.T. SIGN DETAIL

5/11/2022
 C:\Signing\I5987A_Sign-51gn040.dgn
 User: tpopejke