


APPROVED: *William J. Hamilton*
A056007046484...
 DATE: 5/11/2022



**DOCUMENT NOT CONSIDERED FINAL
 UNLESS ALL SIGNATURES COMPLETED**

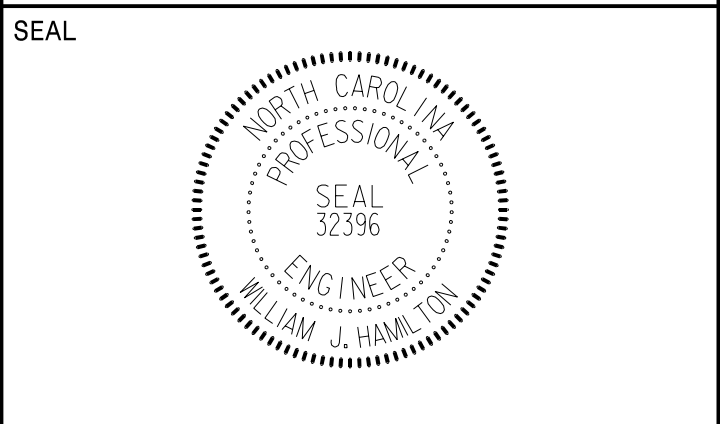

SIGN NUMBER: 201, 202 TYPE: A QUANTITY: 2 SIGN WIDTH: 6'-6" HEIGHT: 5'-0" TOTAL AREA: 32.5 Sq.Ft. BORDER TYPE: FLUSH RECESS: 0" WIDTH: 1.5" RADIUS: 6" NO. Z BARS: 2 LENGTH: 70.0	BACKG COLOR: Green COPY COLOR: White SYMBOL X Y WID HT AR_Type A 50 7 17.7 27.9 MAT'L: 0.063" (1.6 mm) ALUMINUM	DESIGN BY: JTS PROJECT ID: I-5987A CHECKED BY: WJH Aug 09, 2021 DIV: 6
--	---	--

SPACING FACTOR IS 2.25 FOR "EXIT"
Spacing Factor is 1 unless specified otherwise

Letter locations are panel edge to lower left corner										Series/Size
	E	X	I	T						Text Length
	16.8	12.8	15.8	6.8	9	16.8				E 2000
		2	2							44.4
	8	17.1	14.6	38.3						E 2000
										31.7

FILENAME: I5987A_Sign_Designs NORTH CAROLINA D.O.T. SIGN DETAIL

SIGN NUMBER: 203, 204 TYPE: A QUANTITY: 2 SIGN WIDTH: 7'-0" HEIGHT: 6'-6" TOTAL AREA: 45.5 Sq.Ft. BORDER TYPE: FLUSH RECESS: 0" WIDTH: 2" RADIUS: 5" NO. Z BARS: 2 LENGTH: 76.0	BACKG COLOR: Green COPY COLOR: White SYMBOL X Y WID HT AR_Type A 29 8 21 33 MAT'L: 0.125" (3.2 mm) ALUMINUM	DESIGN BY: TSP PROJECT ID: I-5987A CHECKED BY: WJH Oct 05, 2021 DIV: 6
--	---	--

Spacing Factor is 1 unless specified otherwise

Letter spacings are to start of next letter										Series/Size
	W	E	I	G	H					Text Length
	19.8	12.3	9.5	4.1	10.4	8.1	19.8			E 2000
										44.4
	11.7	9.2	8.3	11	9.2	4.1	10.7	8.1	11.7	E 2000
										60.6

FILENAME: I5987A_Sign_Designs NORTH CAROLINA D.O.T. SIGN DETAIL

SIGN NUMBER: 205, 206 TYPE: A QUANTITY: 2 SIGN WIDTH: 6'-6" HEIGHT: 5'-0" TOTAL AREA: 32.5 Sq.Ft. BORDER TYPE: FLUSH RECESS: 0" WIDTH: 1.5" RADIUS: 6" NO. Z BARS: 2 LENGTH: 70.0	BACKG COLOR: Green COPY COLOR: White SYMBOL X Y WID HT AR_Type A 50 7 17.7 27.9 MAT'L: 0.125" (3.2 mm) ALUMINUM	DESIGN BY: JTS PROJECT ID: I-5987A CHECKED BY: WJH Aug 09, 2021 DIV: 6
--	---	--

SPACING FACTOR IS 2.25 FOR "EXIT"
Spacing Factor is 1 unless specified otherwise

Letter locations are panel edge to lower left corner										Series/Size
	E	X	I	T						Text Length
	16.8	12.8	15.8	6.7	9	16.8				E 2000
		2	5							44.4
	8	17.1	14.6	38.3						E 2000
										31.7

FILENAME: I5987A_Sign_Designs NORTH CAROLINA D.O.T. SIGN DETAIL

SIGN NUMBER: 301 TYPE: D QUANTITY: 1 SIGN WIDTH: 6'-0" HEIGHT: 2'-6" TOTAL AREA: 15.0 Sq.Ft. BORDER TYPE: FLUSH RECESS: 0" WIDTH: 0.75" RADIUS: 3" NO. Z BARS: LENGTH:	BACKG COLOR: Green COPY COLOR: White SYMBOL X Y WID HT AR_Type D 9.4 17.8 6 9 AR_Type D 55.3 4.7 6 9 MAT'L: 0.125" (3.2 mm) ALUMINUM	DESIGN BY: JTS PROJECT ID: I-5987A CHECKED BY: WJH Aug 10, 2021 DIV: 6
---	---	--

Spacing Factor is 1 unless specified otherwise

Letter locations are panel edge to lower left corner										Series/Size					
	F	a	y	e	t	t	e	v	i	l	i	e	Text Length		
	21.5	4.2	4.1	5	3.8	2.5	2.8	3.9	5	2.2	2.2	1.9	3.5	9.4	D 2000
															41.1
	10.9	4.4	4.7	7.1	4.3	4.4	2.5	2.8	4.6	3.5	22.7				D 2000
															38.4

FILENAME: I5987A_Sign_Designs NORTH CAROLINA D.O.T. SIGN DETAIL

5/11/2022
 ...:\Signing\I5987A_Sign-51gn04E.dgn
 User: tpobeika

SIGN DESIGNS