


DocuSigned by:  
 APPROVED *William J. Hamilton*  
 A05600704648484  
 DATE: 5/11/2022

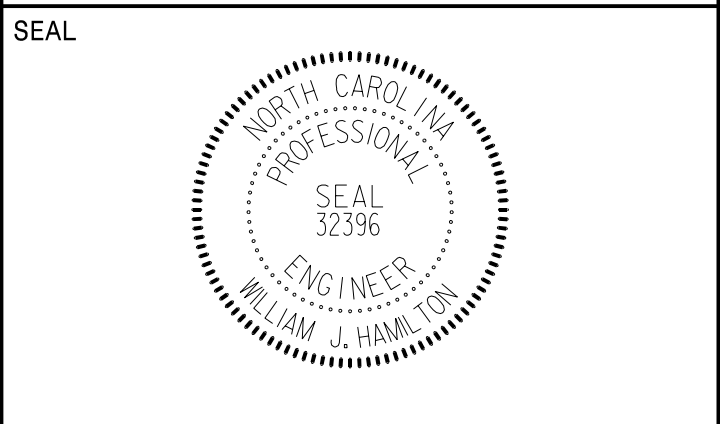

**DOCUMENT NOT CONSIDERED FINAL  
 UNLESS ALL SIGNATURES COMPLETED**



SIGN NUMBER: 302 TYPE: D QUANTITY: 1 SIGN WIDTH: 6'-0" HEIGHT: 1'-6" TOTAL AREA: 9.0 Sq.Ft. BORDER TYPE: FLUSH RECESS: 0" WIDTH: 0.75" RADII: 3" NO. Z BARS: LENGTH:	BACKG COLOR: Green COPY COLOR: White SYMBOl X Y WID HT AR_FISHOOK 7.5 3.6 9.9 10.8	DESIGN BY: JTS CHECKED BY: WJH Aug 10, 2021 PROJECT ID: I-5987A DIV: 6
---	---	--

USE NOTES: 1, 2  
 1. Legend and border(except those that are colored black) shall be direct applied Grade C sheeting.  
 2. Background shall be Grade C reflective sheeting.

LETTER POSITIONS

Letter locations are panel edge to lower left corner													Series/Size	Text Length	
													D 2000	41.1	
23.4	4.2	4.1	5	3.8	2.5	2.8	3.9	5	2.2	2.2	1.9	3.5	7.5		

FILENAME: I5987A\_Sign\_Designs NORTH CAROLINA D.O.T. SIGN DETAIL

SIGN NUMBER: 303 TYPE: D QUANTITY: 1 SIGN WIDTH: 6'-0" HEIGHT: 2'-6" TOTAL AREA: 15.0 Sq.Ft. BORDER TYPE: FLUSH RECESS: 0" WIDTH: 0.75" RADII: 3" NO. Z BARS: LENGTH:	BACKG COLOR: Green COPY COLOR: White SYMBOl X Y WID HT AR_Type D 10.8 17.8 6 9 AR_Type D 55.1 4.7 6 9	DESIGN BY: JTS CHECKED BY: WJH Aug 10, 2021 PROJECT ID: I-5987A DIV: 6
--	---	--

USE NOTES: 1, 2  
 1. Legend and border(except those that are colored black) shall be direct applied Grade C sheeting.  
 2. Background shall be Grade C reflective sheeting.

LETTER POSITIONS

Letter locations are panel edge to lower left corner													Series/Size	Text Length	
													D 2000	38.4	
													D 2000	41.1	
22.8	4.4	4.7	7.1	4.3	4.4	2.5	2.8	4.6	3.5	10.8					
8	4.2	4.1	5	3.8	2.5	2.8	3.9	5	2.2	2.2	1.9	3.5	23		

FILENAME: I5987A\_Sign\_Designs NORTH CAROLINA D.O.T. SIGN DETAIL

SIGN NUMBER: 304 TYPE: D QUANTITY: 1 SIGN WIDTH: 6'-0" HEIGHT: 1'-6" TOTAL AREA: 9.0 Sq.Ft. BORDER TYPE: FLUSH RECESS: 0" WIDTH: .75" RADII: 3" NO. Z BARS: LENGTH:	BACKG COLOR: Green COPY COLOR: White SYMBOl X Y WID HT AR_FISHOOK 8.9 3.6 9.9 10.8	DESIGN BY: JTS CHECKED BY: WJH Aug 10, 2021 PROJECT ID: I-5987A DIV: 6
--	---	--

USE NOTES: 1, 2  
 1. Legend and border(except those that are colored black) shall be direct applied Grade C sheeting.  
 2. Background shall be Grade C reflective sheeting.

LETTER POSITIONS

Letter locations are panel edge to lower left corner											Series/Size	Text Length
											D 2000	38.4
24.7	4.4	4.7	7.1	4.3	4.4	2.5	2.8	4.6	3.5	8.9		

FILENAME: I5987A\_Sign\_Designs NORTH CAROLINA D.O.T. SIGN DETAIL

SIGN NUMBER: 305 TYPE: D QUANTITY: 1 SIGN WIDTH: 8'-0" HEIGHT: 3'-0" TOTAL AREA: 24.0 Sq.Ft. BORDER TYPE: FLUSH RECESS: 0" WIDTH: 0.75" RADII: 3" NO. Z BARS: LENGTH:	BACKG COLOR: Green COPY COLOR: White SYMBOl X Y WID HT	DESIGN BY: JTS CHECKED BY: WJH Aug 10, 2021 PROJECT ID: I-5987A DIV: 6
--	--	--

USE NOTES: 1, 2  
 1. Legend and border(except those that are colored black) shall be direct applied Grade C sheeting.  
 2. Background shall be Grade C reflective sheeting.

LETTER POSITIONS

Letter locations are panel edge to lower left corner													Series/Size	Text Length	
													D 2000	41.7	
													D 2000	5.4	
													D 2000	54.8	
													D 2000	12.5	
10.4	5.9	3.2	8	6.1	6	6.3	2.4	3.8	44						
6															
80.2	5.4	10.4													
10.4	5.6	5.4	6.6	5.1	3.4	3.8	5.2	6.6	2.9	2.9	2.6	4.7	30.8		
2	6														
73.2	7	5.4	10.4												

FILENAME: I5987A\_Sign\_Designs NORTH CAROLINA D.O.T. SIGN DETAIL

5/11/2022  
 C:\Signing\I5987A\_Sign-51gn04F.dgn  
 User: tpope@k

**SIGN DESIGNS**