
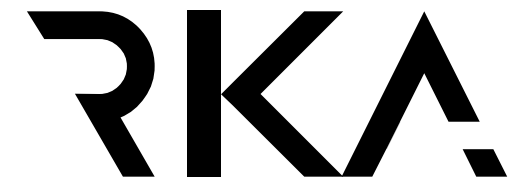
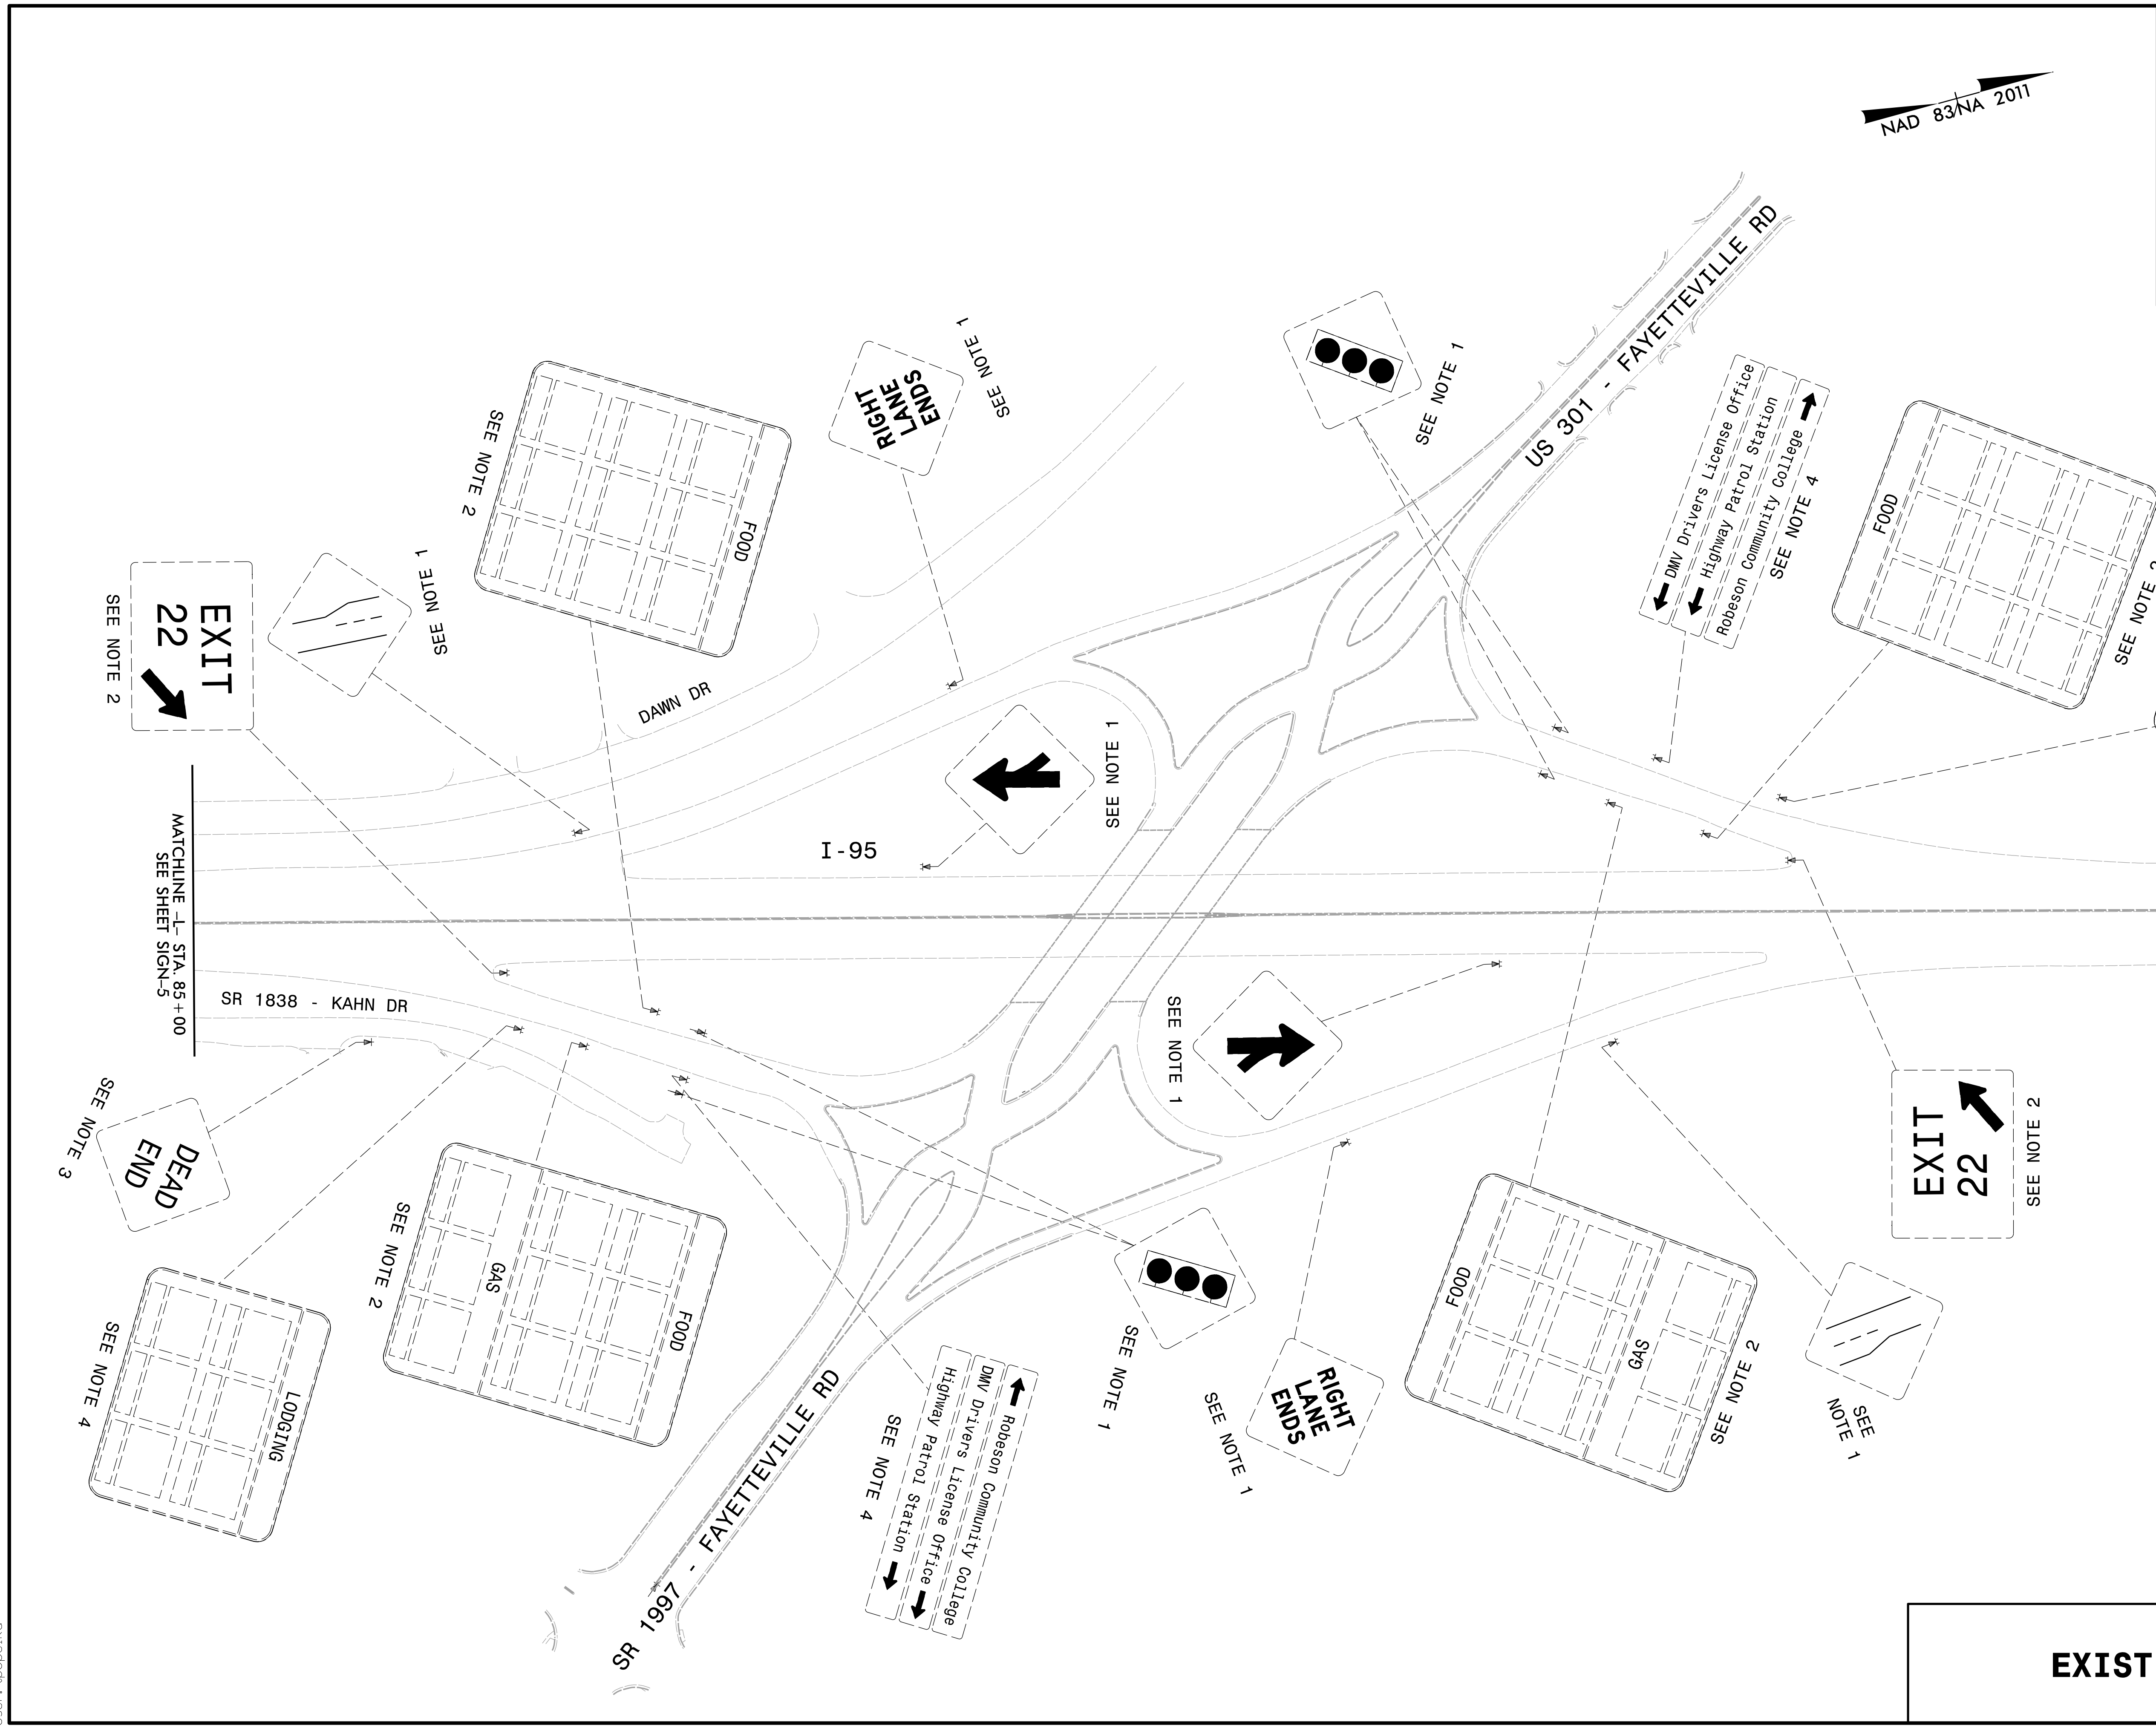
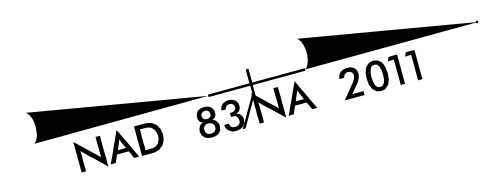


TIP NO. I - 5987A	SHEET NO. SIGN-6
DocuSign by: APPROVED <i>William J. Hamilton</i> <small>A056007046484</small>	
DATE: 5/11/2022	
SEAL 	
DOCUMENT NOT CONSIDERED FINAL UNLESS ALL SIGNATURES COMPLETED	
 RAMEY KEMP ASSOCIATES <small>5808 Farington Place Raleigh, North Carolina 27609 Phone: 919-872-5115</small>	
<small>NC License No. C-0910 www.rameykemp.com</small>	



EXISTING SIGNS