
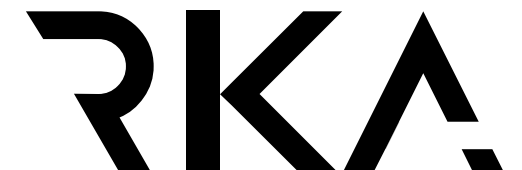
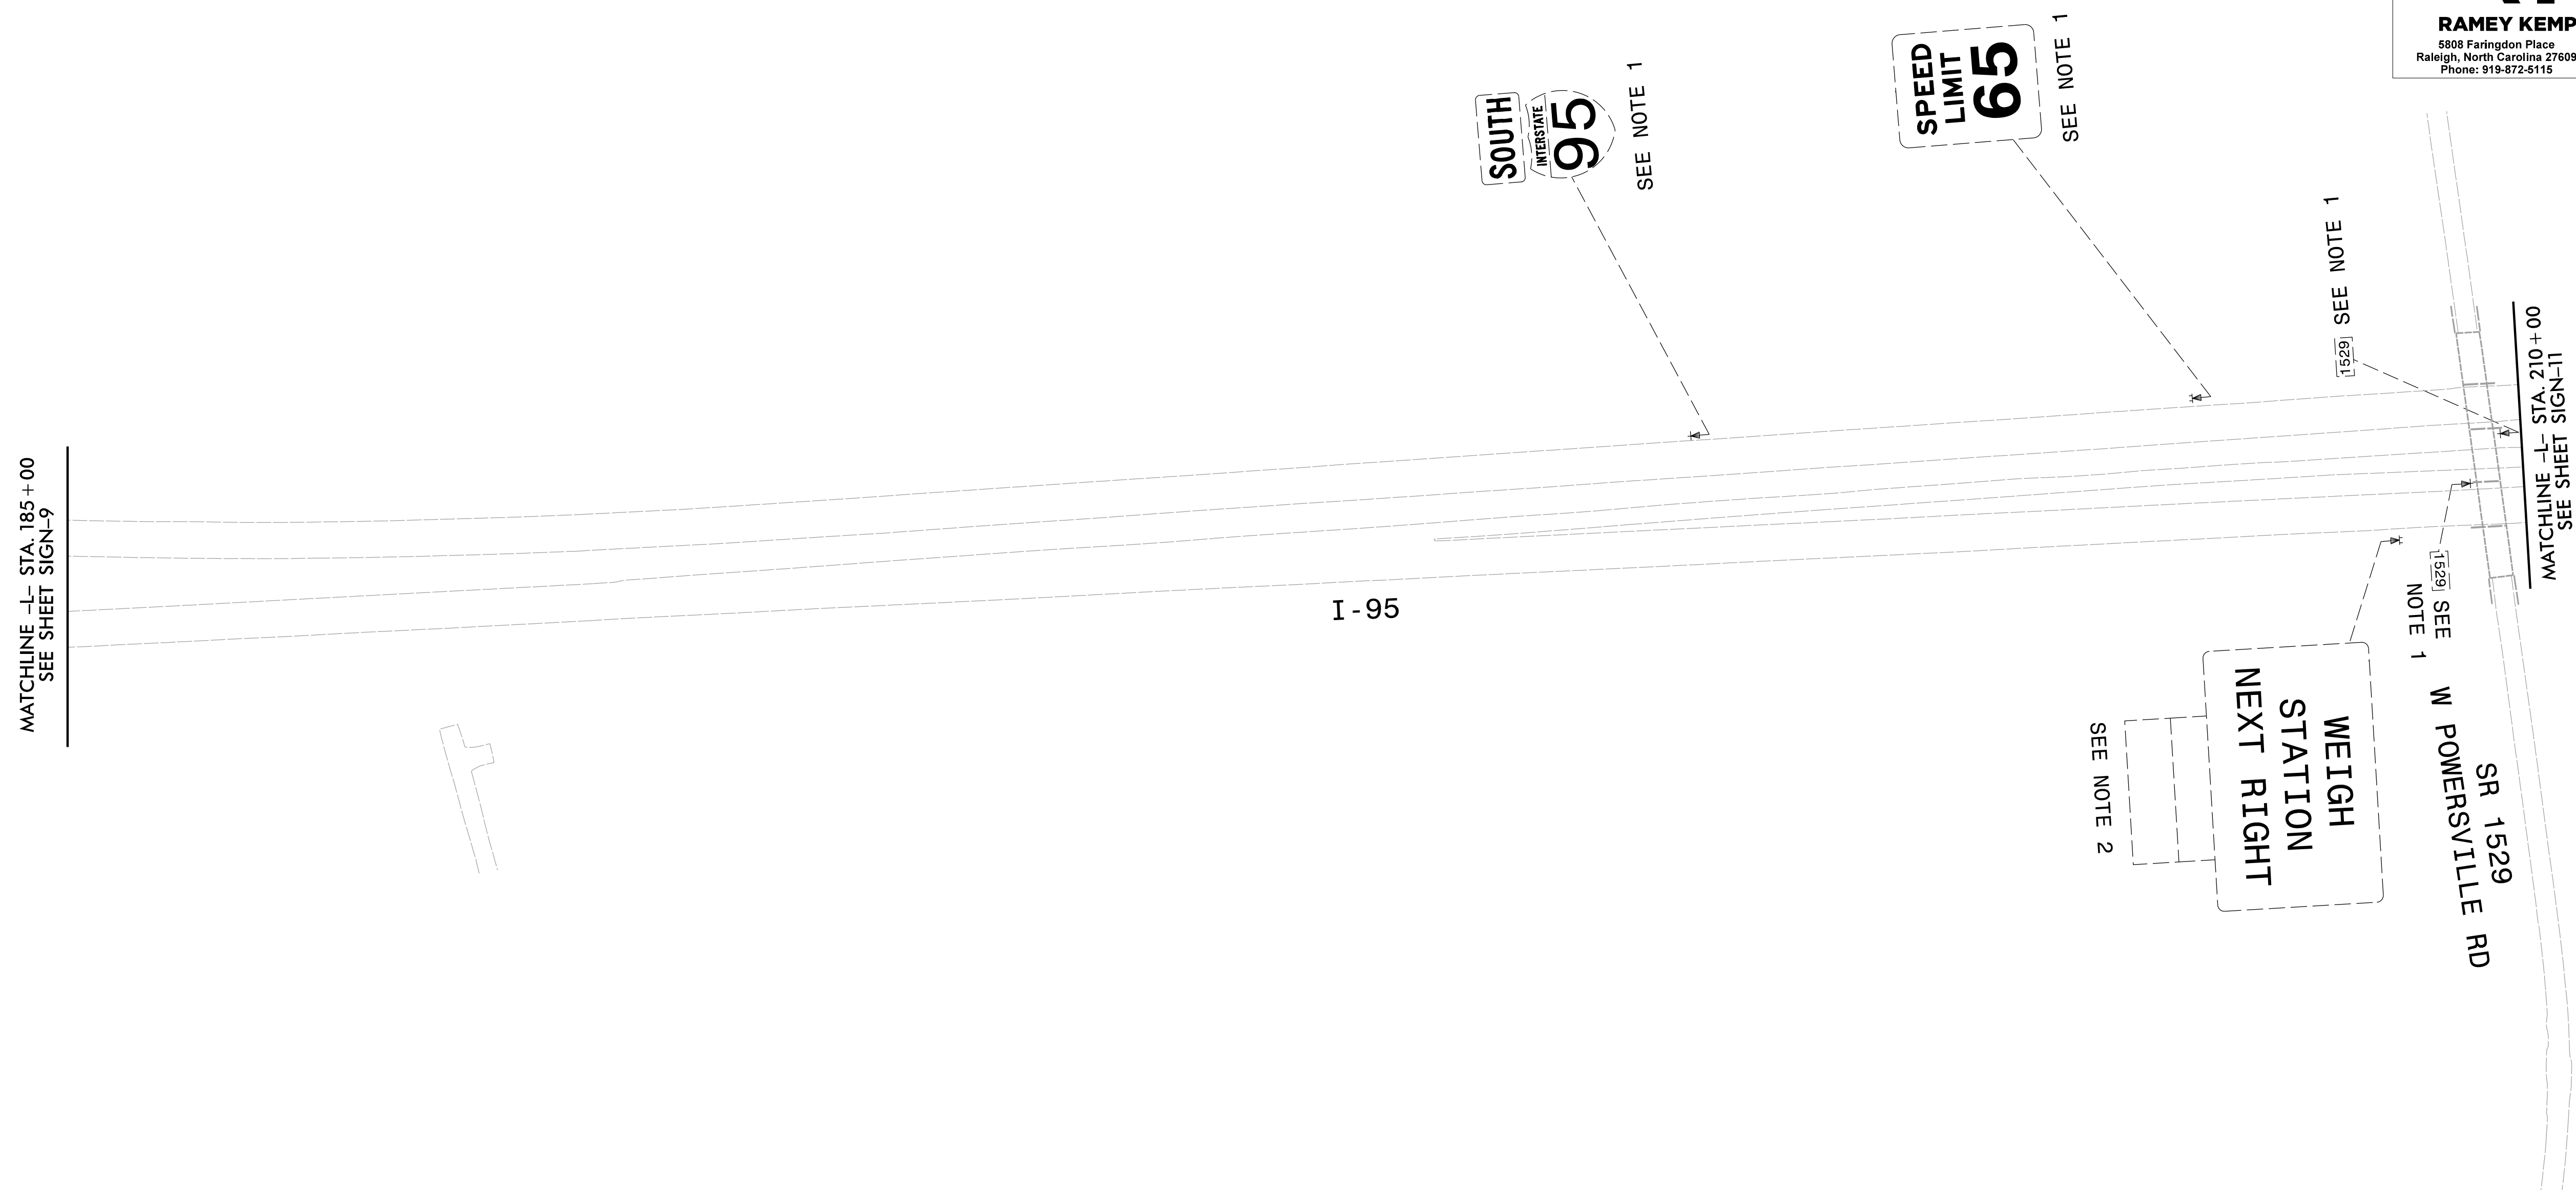
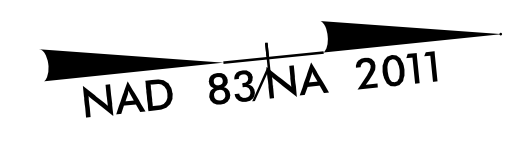


TIP NO. <b>I - 5987A</b>	SHEET NO. <b>SIGN - 10</b>
Drawn/Signed by: <u>William J. Hamilton</u> APPROVED: <u>William J. Hamilton</u> <small>AD090070464844</small>	
DATE: <b>5/11/2022</b>	
SEAL 	
<b>DOCUMENT NOT CONSIDERED FINAL UNLESS ALL SIGNATURES COMPLETED</b>	
 <b>RAMEY KEMP ASSOCIATES</b> <small>5808 Faringdon Place Raleigh, North Carolina 27609 Phone: 919-872-5115</small>	



**EXISTING SIGNS**