
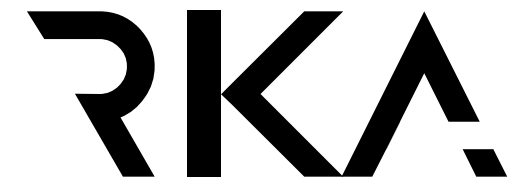
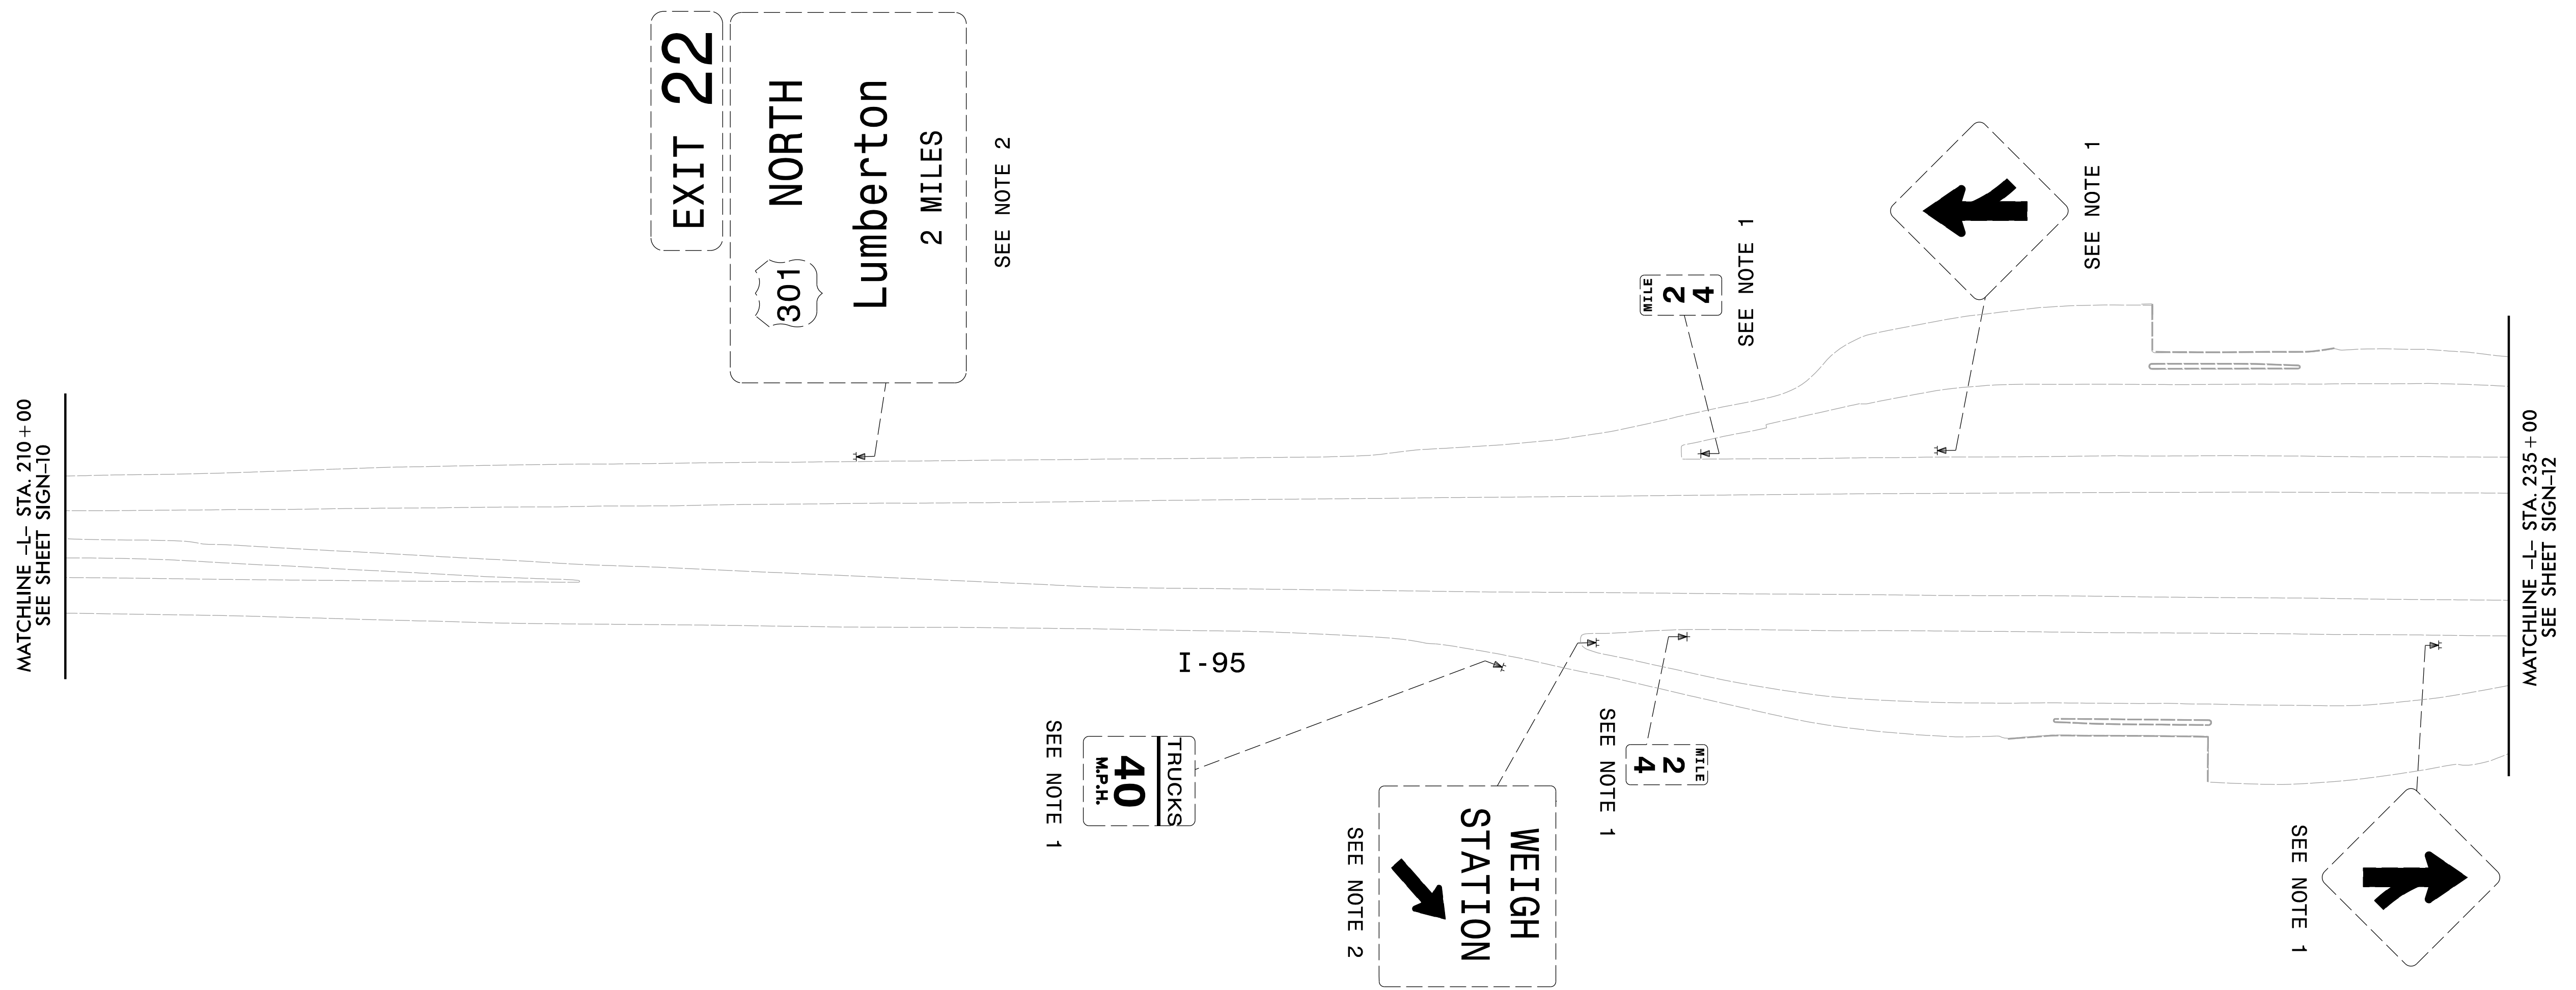


TIP NO.	SHEET NO.
I-5987A	SIGN-11
<small>DocuSigned by:</small> APPROVED: <u>William J. Hamilton</u> <small>A05500704648484</small>	
DATE: 5/11/2022	
SEAL 	
DOCUMENT NOT CONSIDERED FINAL UNLESS ALL SIGNATURES COMPLETED	
 <b>RAMEY KEMP ASSOCIATES</b> <small>5508 Faringdon Place          Raleigh, North Carolina 27609          Phone: 919-872-5115</small> <small>NC License No. C-0910          www.rameykemp.com</small>	

NAD 83/NA 2011



EXISTING SIGNS