
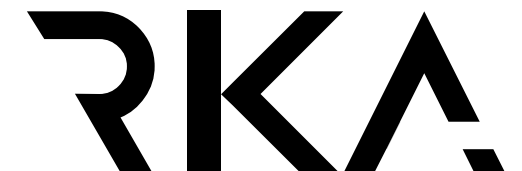
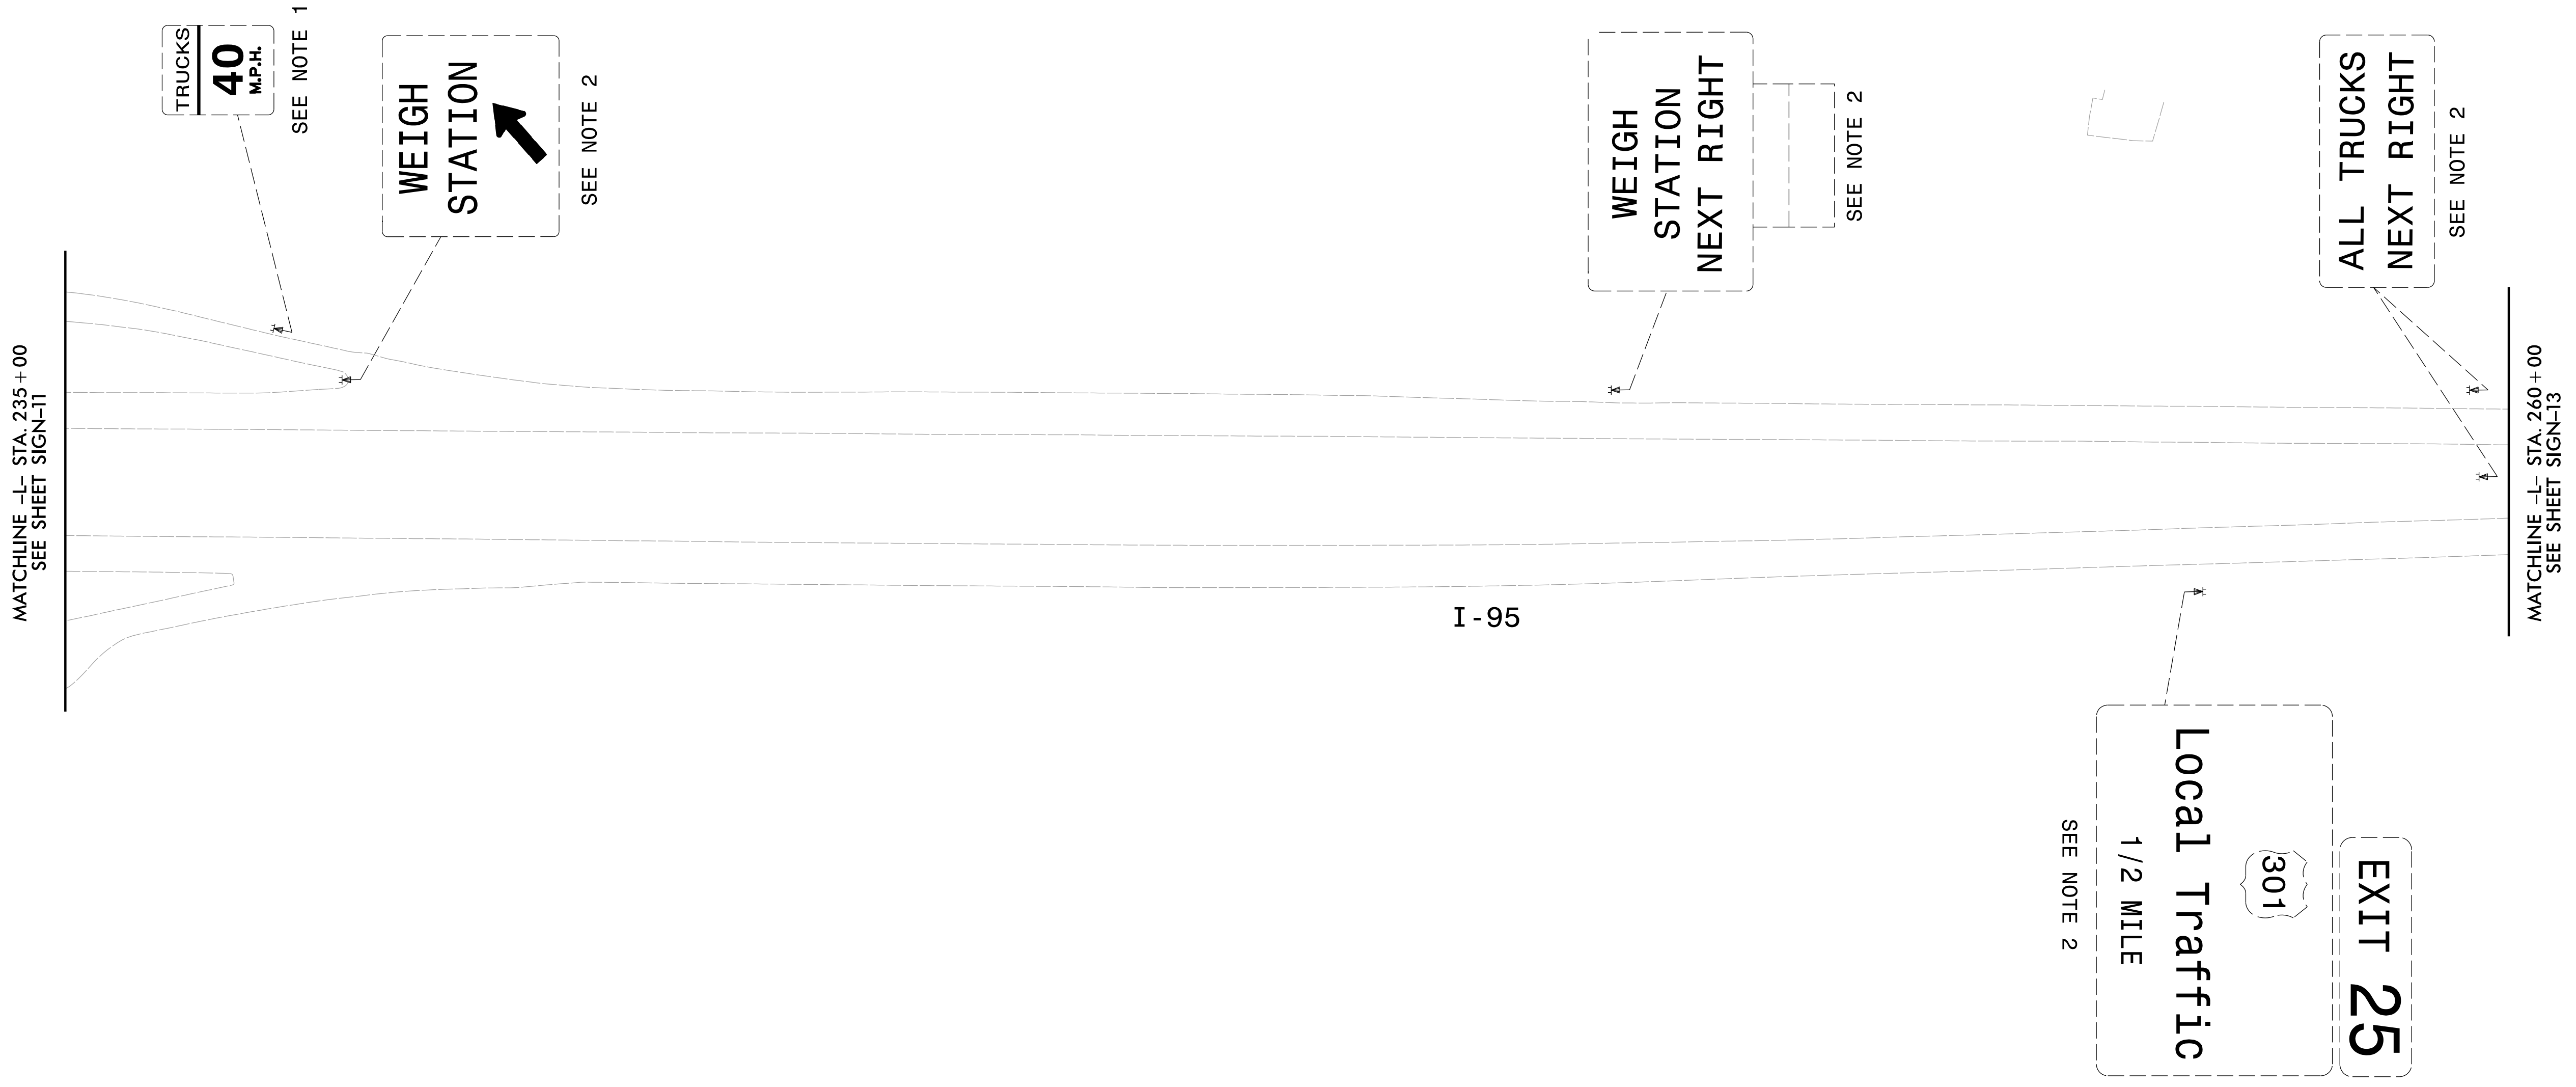


|  |                        |
|--|------------------------|
| TIP NO.<br>I - 5987A   | SHEET NO.<br>SIGN - 12 |
| APPROVED <i>William J. Hamilton</i><br><small>AS0500704645484</small>  |                        |
| DATE: 5/11/2022  |                        |
| SEAL<br>  |                        |
| DOCUMENT NOT CONSIDERED FINAL<br>UNLESS ALL SIGNATURES COMPLETED   |                        |
| <br><b>RAMEY KEMP ASSOCIATES</b><br><small>5808 Faringdon Place<br/>         Raleigh, North Carolina 27609<br/>         Phone: 919-872-5115</small> <small>NC License No. C-0910<br/>         www.rameykemp.com</small> |                        |



**EXISTING SIGNS**