
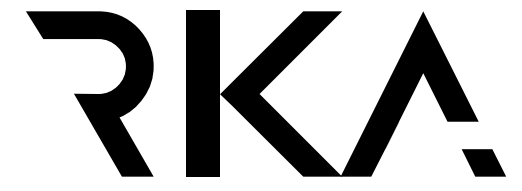
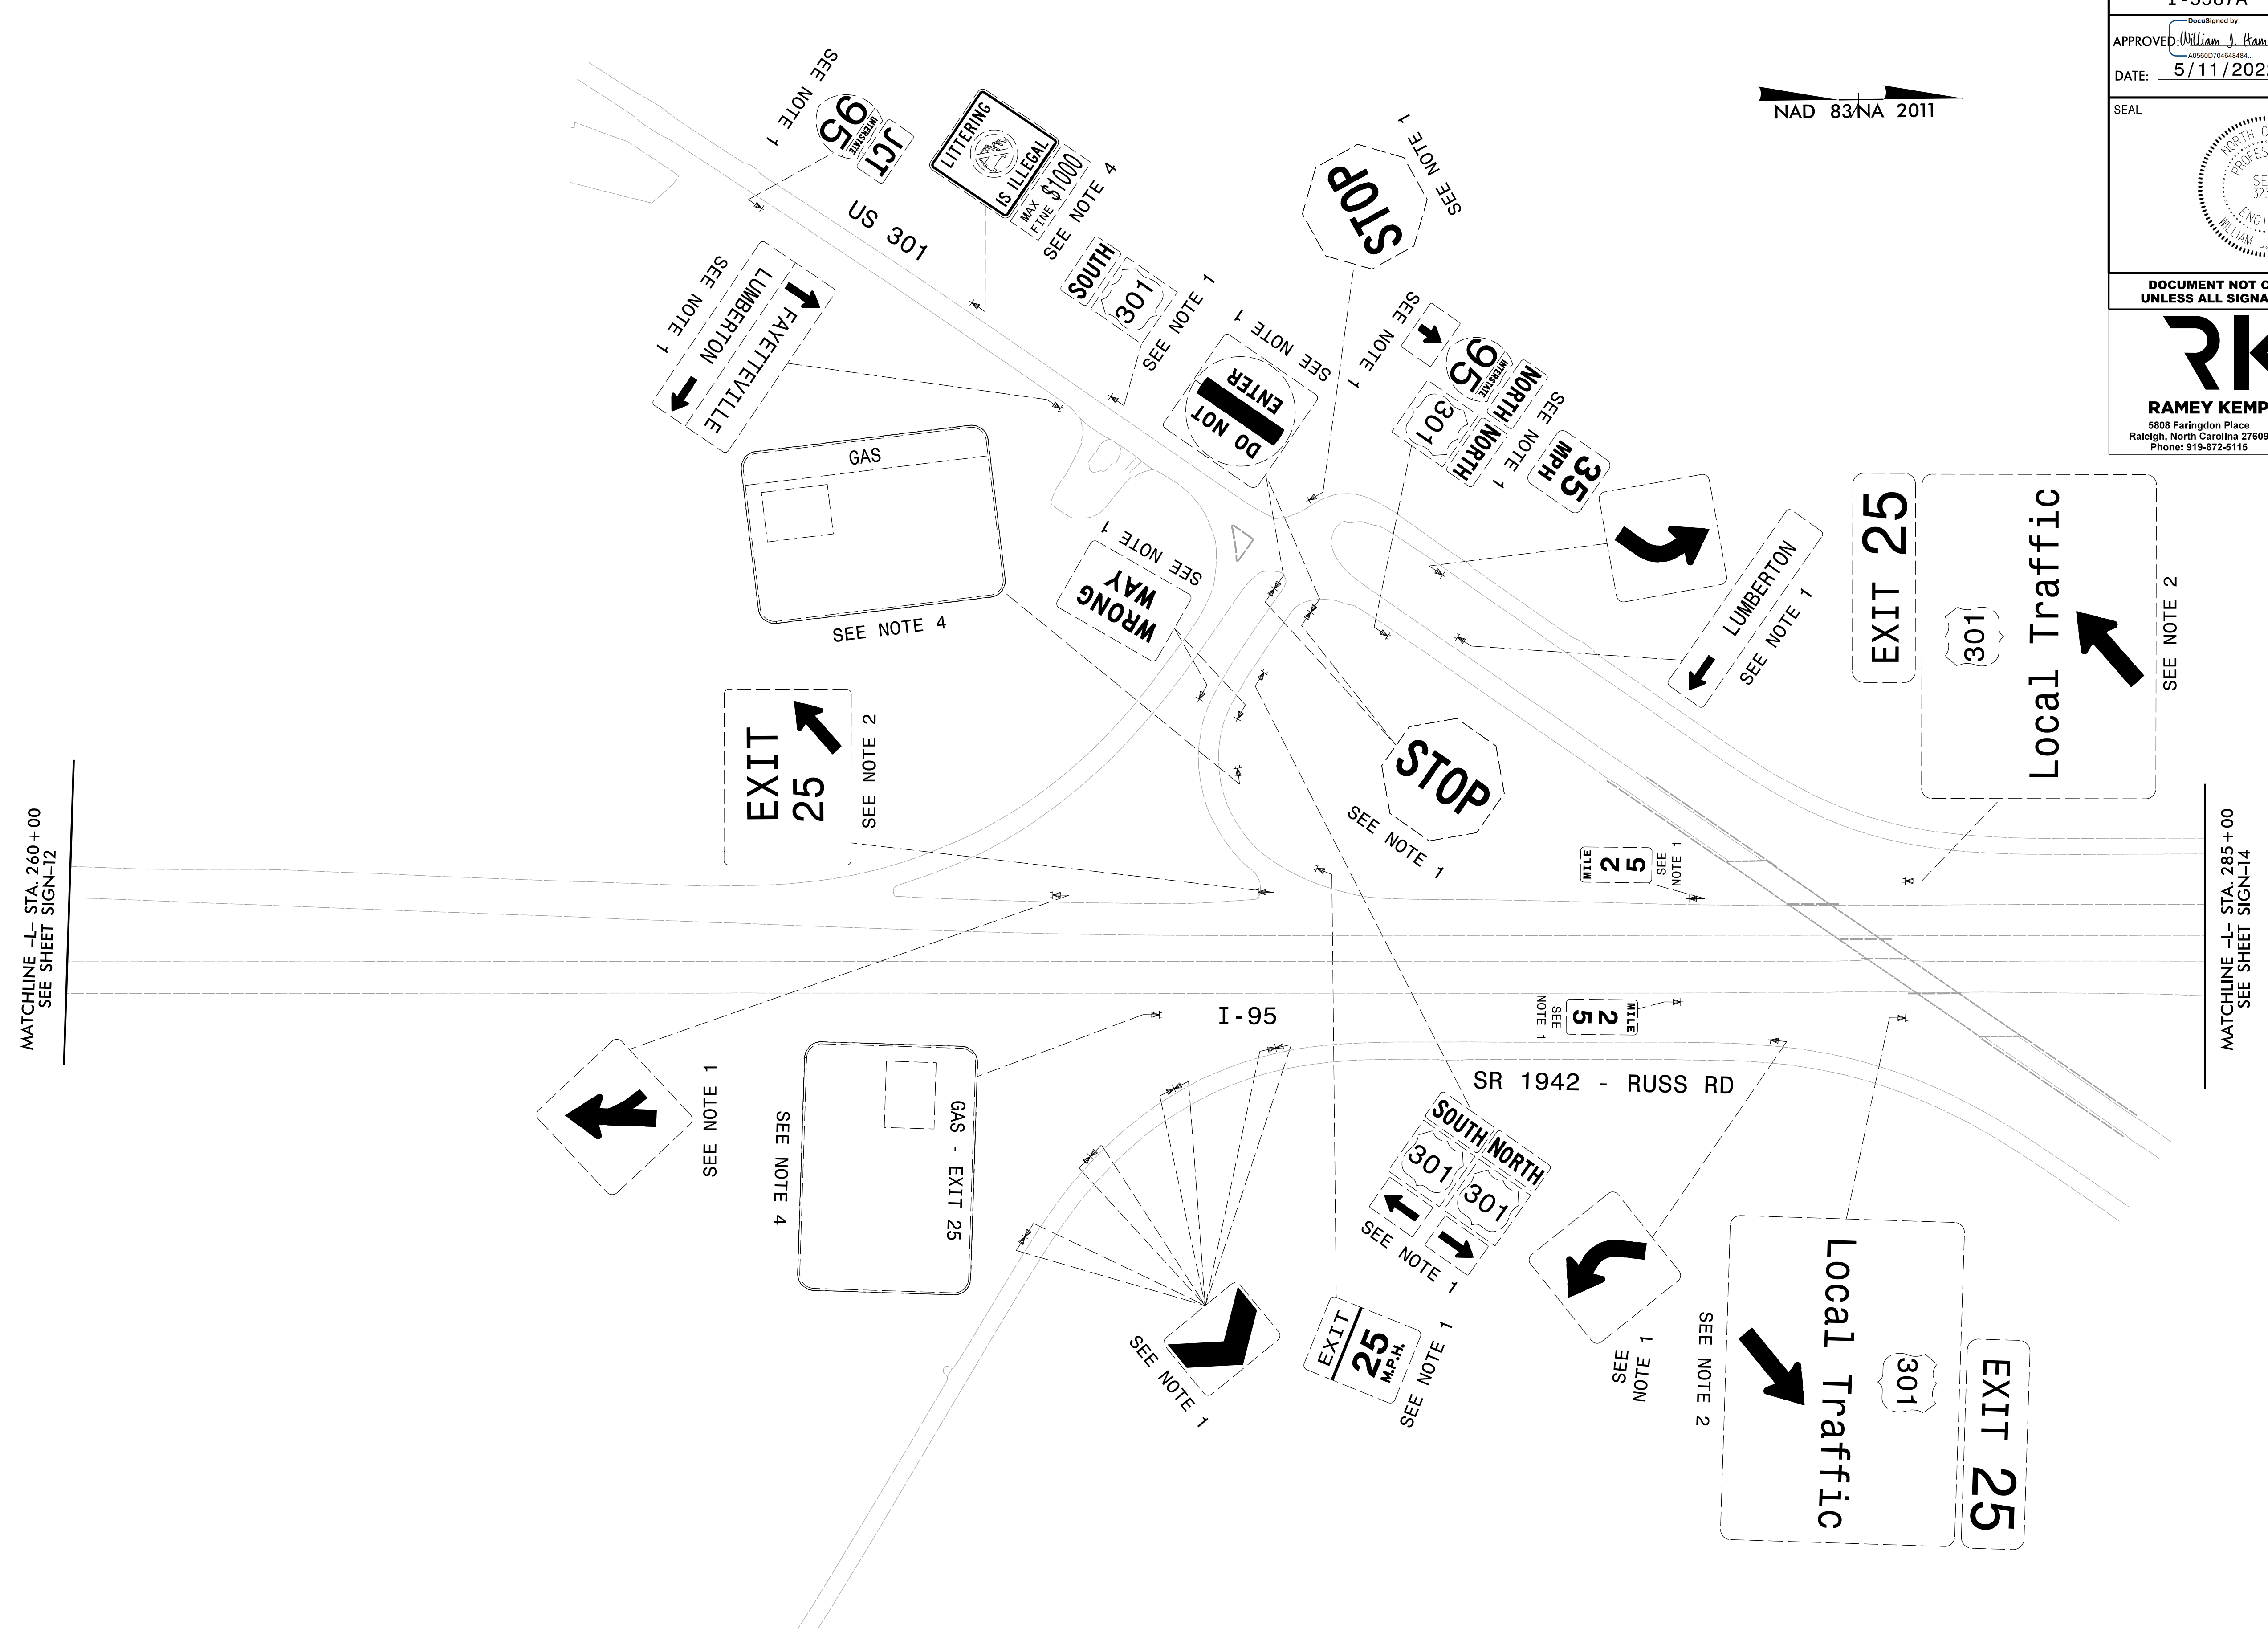


TIP NO. I - 5987A	SHEET NO. SIGN - 13
APPROVED: <i>William J. Hamilton</i> AS0500704648484	
DATE: 5/11/2022	
SEAL 	
DOCUMENT NOT CONSIDERED FINAL UNLESS ALL SIGNATURES COMPLETED	
 RAMEY KEMP ASSOCIATES <small>5808 Faringdon Place Raleigh, North Carolina 27609 Phone: 919-872-5115</small> <small>NC License No. C-0910 www.rameykemp.com</small>	

NAD 83/NA 2011



EXISTING SIGNS