
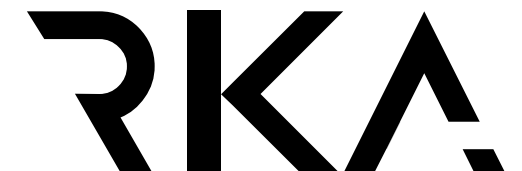
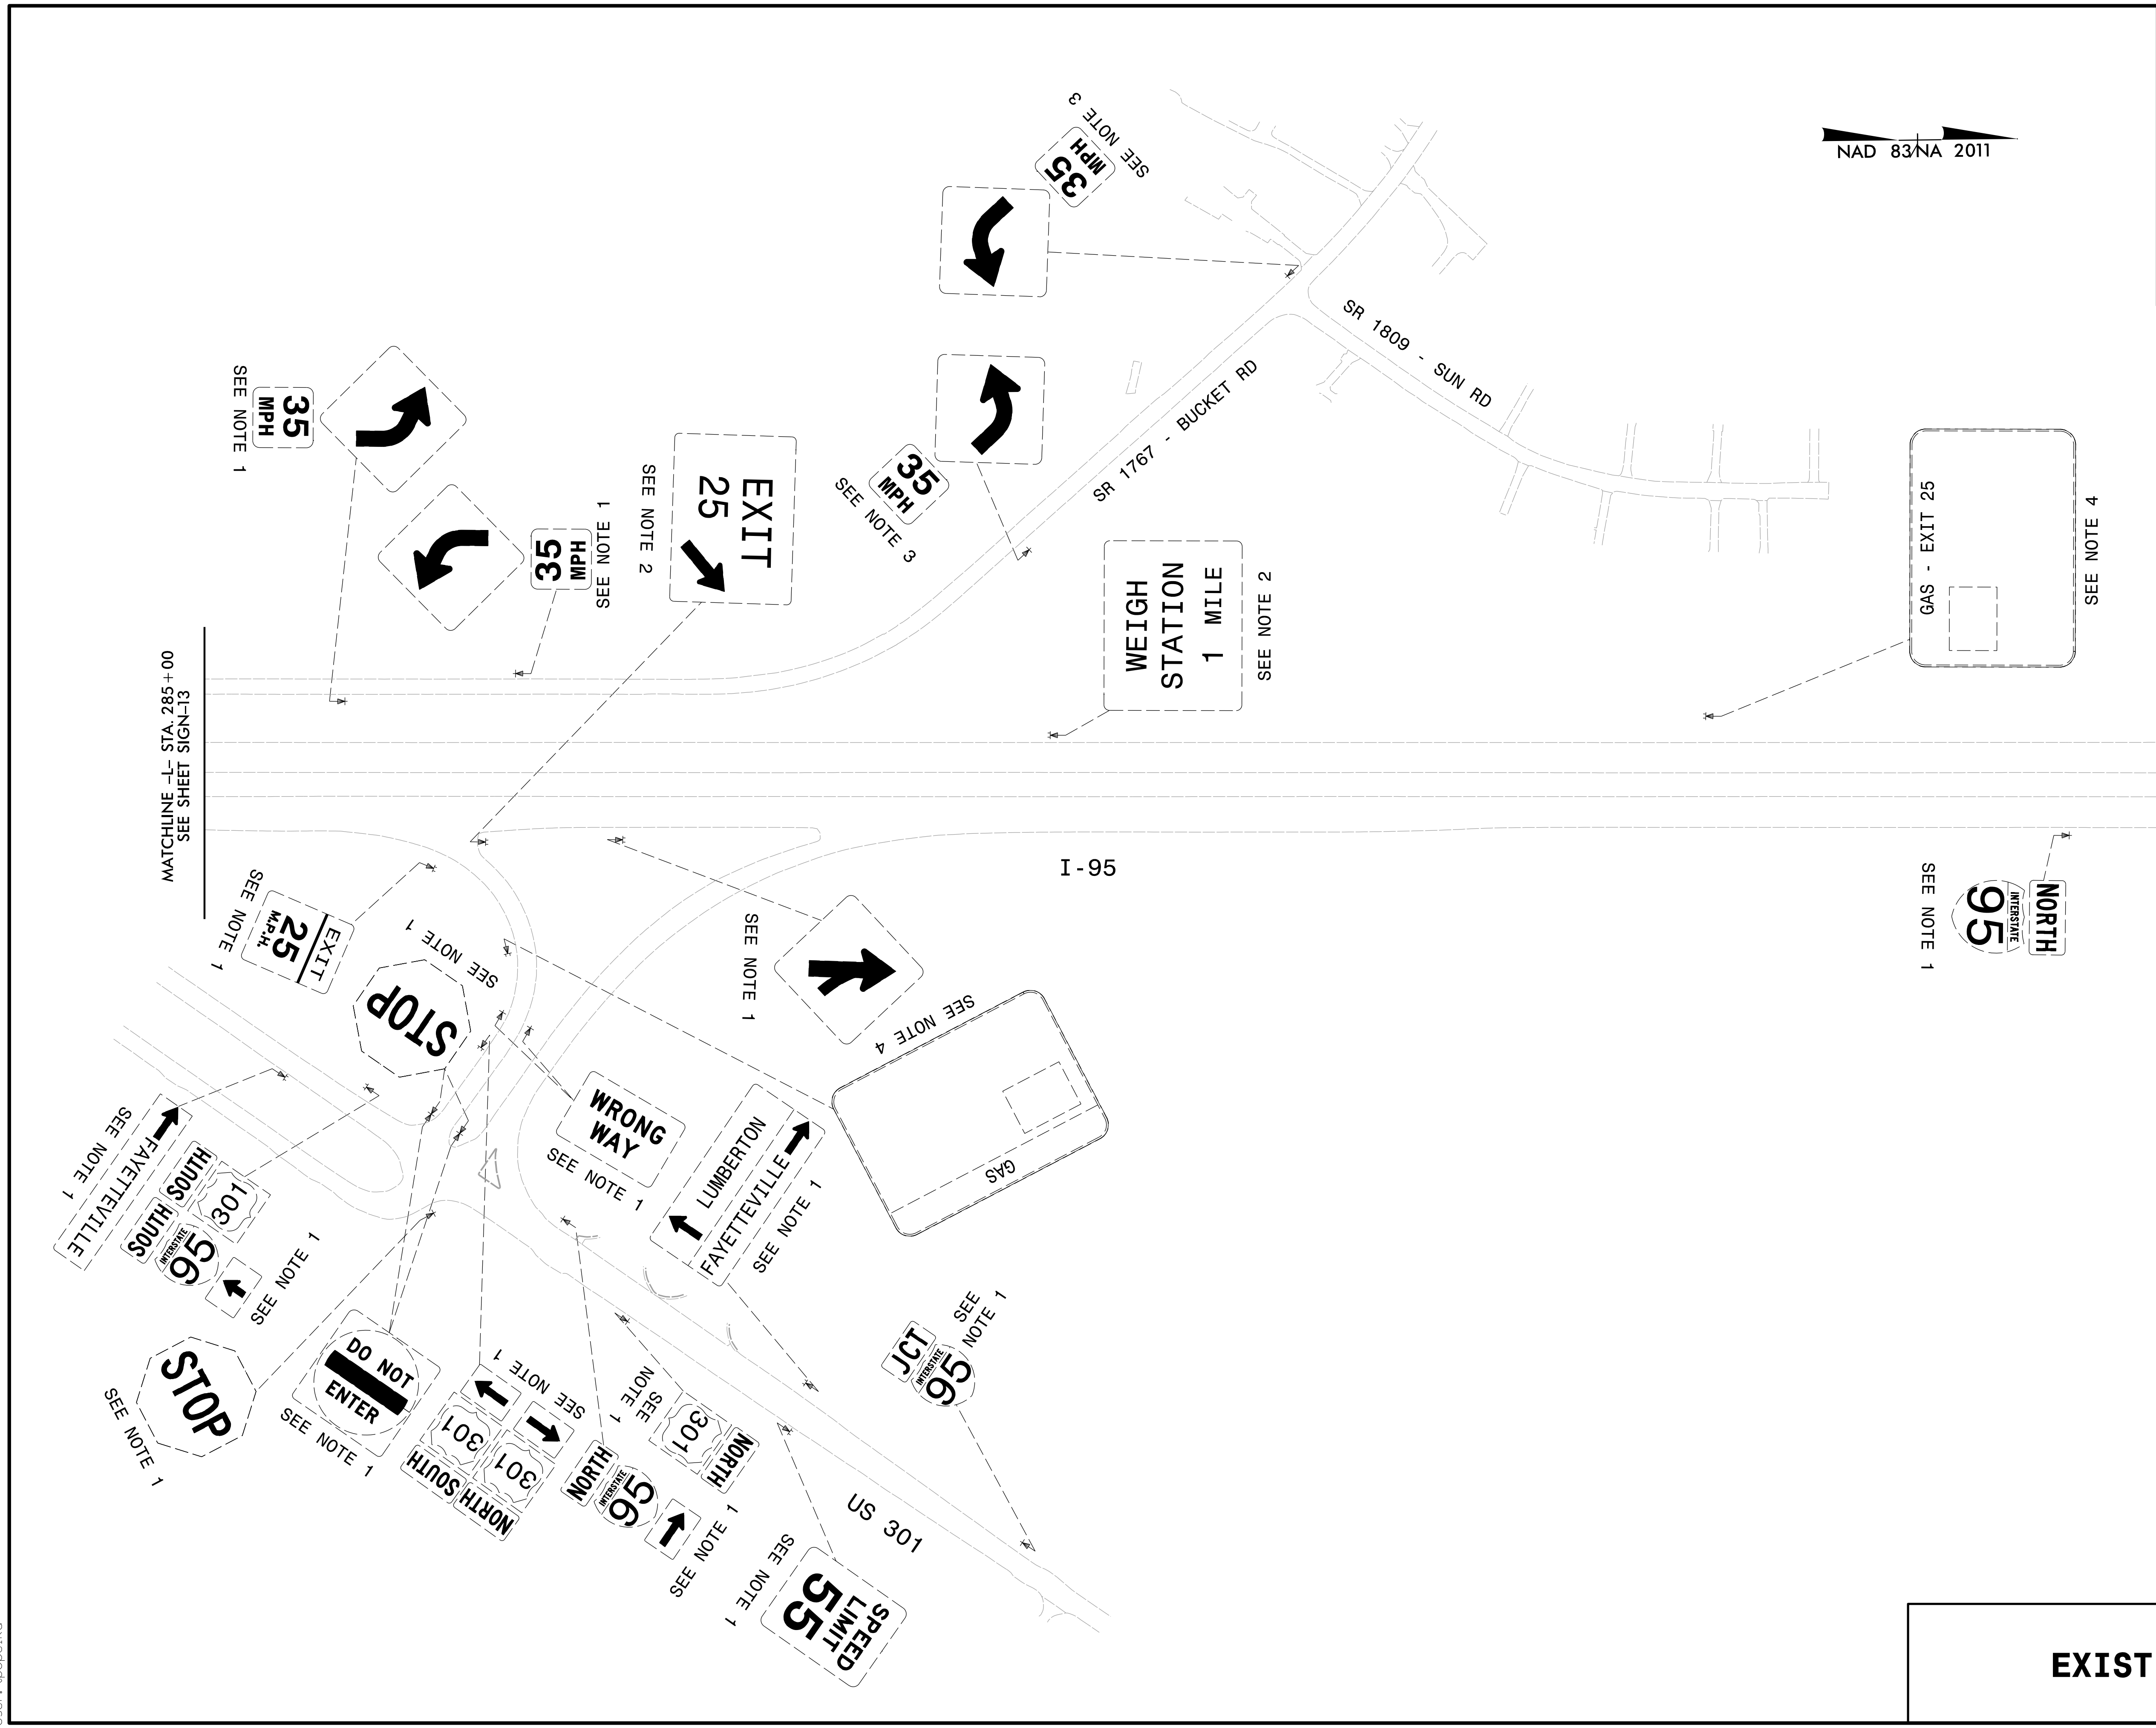
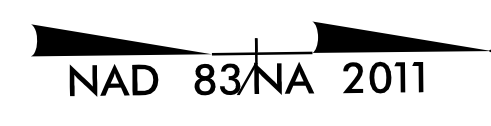


TIP NO. I - 5987A	SHEET NO. SIGN - 14
DocuSigned by: APPROVED: <i>William J. Hamilton</i> <small>AS590070464884</small>	
DATE: 5/11/2022	
SEAL 	
DOCUMENT NOT CONSIDERED FINAL UNLESS ALL SIGNATURES COMPLETED	
 RAMEY KEMP ASSOCIATES <small>5808 Faringdon Place Raleigh, North Carolina 27609 Phone: 919-872-5115</small>	



EXISTING SIGNS

5/11/2022
I:\5987A_Sign_Sign14.dgn
User: tpopelko