
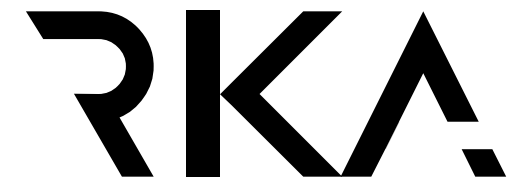


TIP NO.	SHEET NO.
I - 5987A	SIGN - 15
<small>DocuSigned by:</small> APPROVED: <u>William J. Hamilton</u> <small>A656070464844</small>	
DATE: 5/11/2022	
SEAL 	
DOCUMENT NOT CONSIDERED FINAL UNLESS ALL SIGNATURES COMPLETED	
 RAMEY KEMP ASSOCIATES <small>5808 Faringdon Place Raleigh, North Carolina 27609 Phone: 919-872-5115</small>	



MATCHLINE -L- STA. 310 + 00
SEE SHEET SIGN-14

SEE NOTE 1
**SPEED
LIMIT
65**

I-95

EXIT 25
301
Local Traffic
1 MILE
SEE NOTE 2

SEE NOTE 1
St Pauls 6
Fayetteville 26

SEE NOTE 1
2
6
MILE

SEE NOTE 1
2
6
MILE

MATCHLINE -L- STA. 335 + 00
SEE SHEET SIGN-16

EXISTING SIGNS