
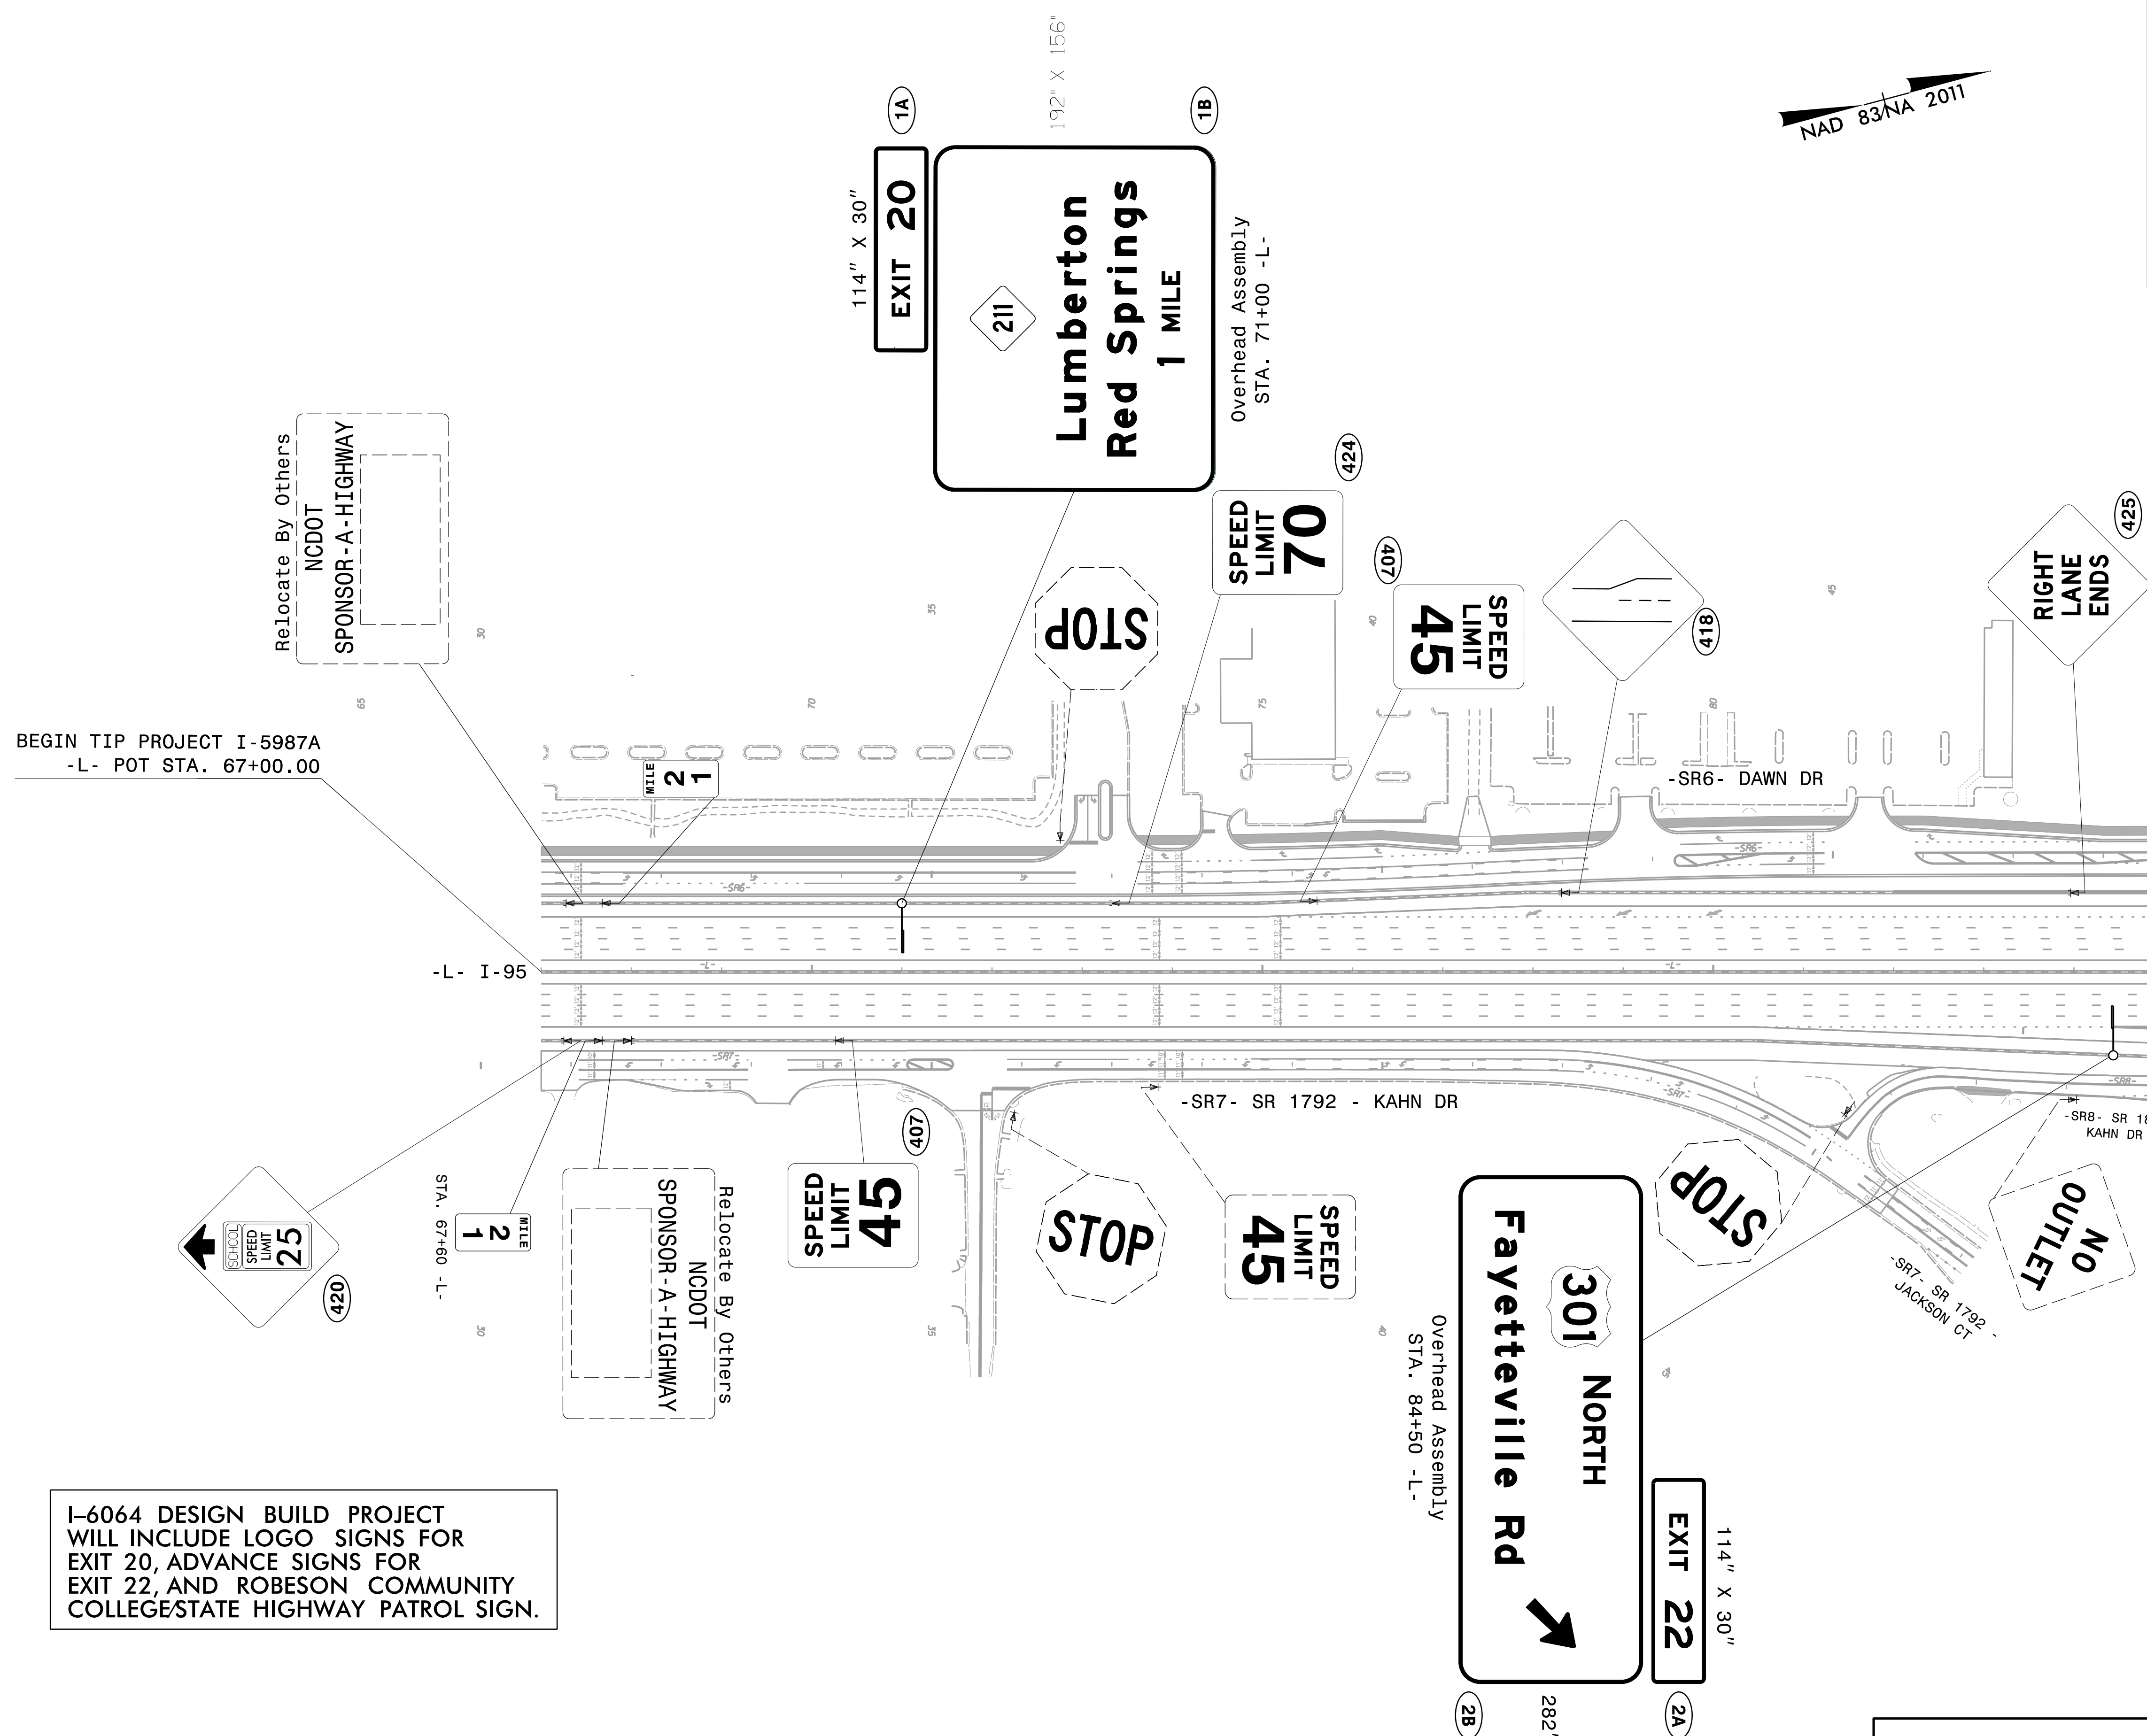


TIP NO.	SHEET NO.
I - 5987A	SIGN - 23
APPROVED: <i>William J. Hamilton</i>	
DATE: 5/11/2022	
SEAL	
DOCUMENT NOT CONSIDERED FINAL UNLESS ALL SIGNATURES COMPLETED	
RAMEY KEMP ASSOCIATES <small>5808 Faringdon Place Raleigh, North Carolina 27609 Phone: 919-872-5115</small>	

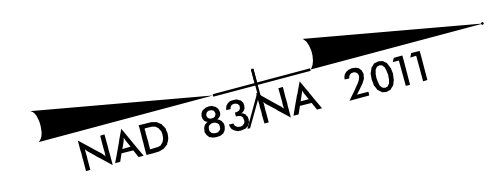

BEGIN TIP PROJECT I-5987A
-L- POT STA. 67+00.00

I-6064 DESIGN BUILD PROJECT
WILL INCLUDE LOGO SIGNS FOR
EXIT 20, ADVANCE SIGNS FOR
EXIT 22, AND ROBESON COMMUNITY
COLLEGE/STATE HIGHWAY PATROL SIGN.

PROPOSED SIGNING