
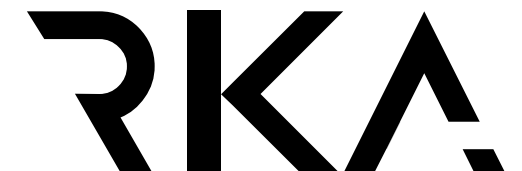
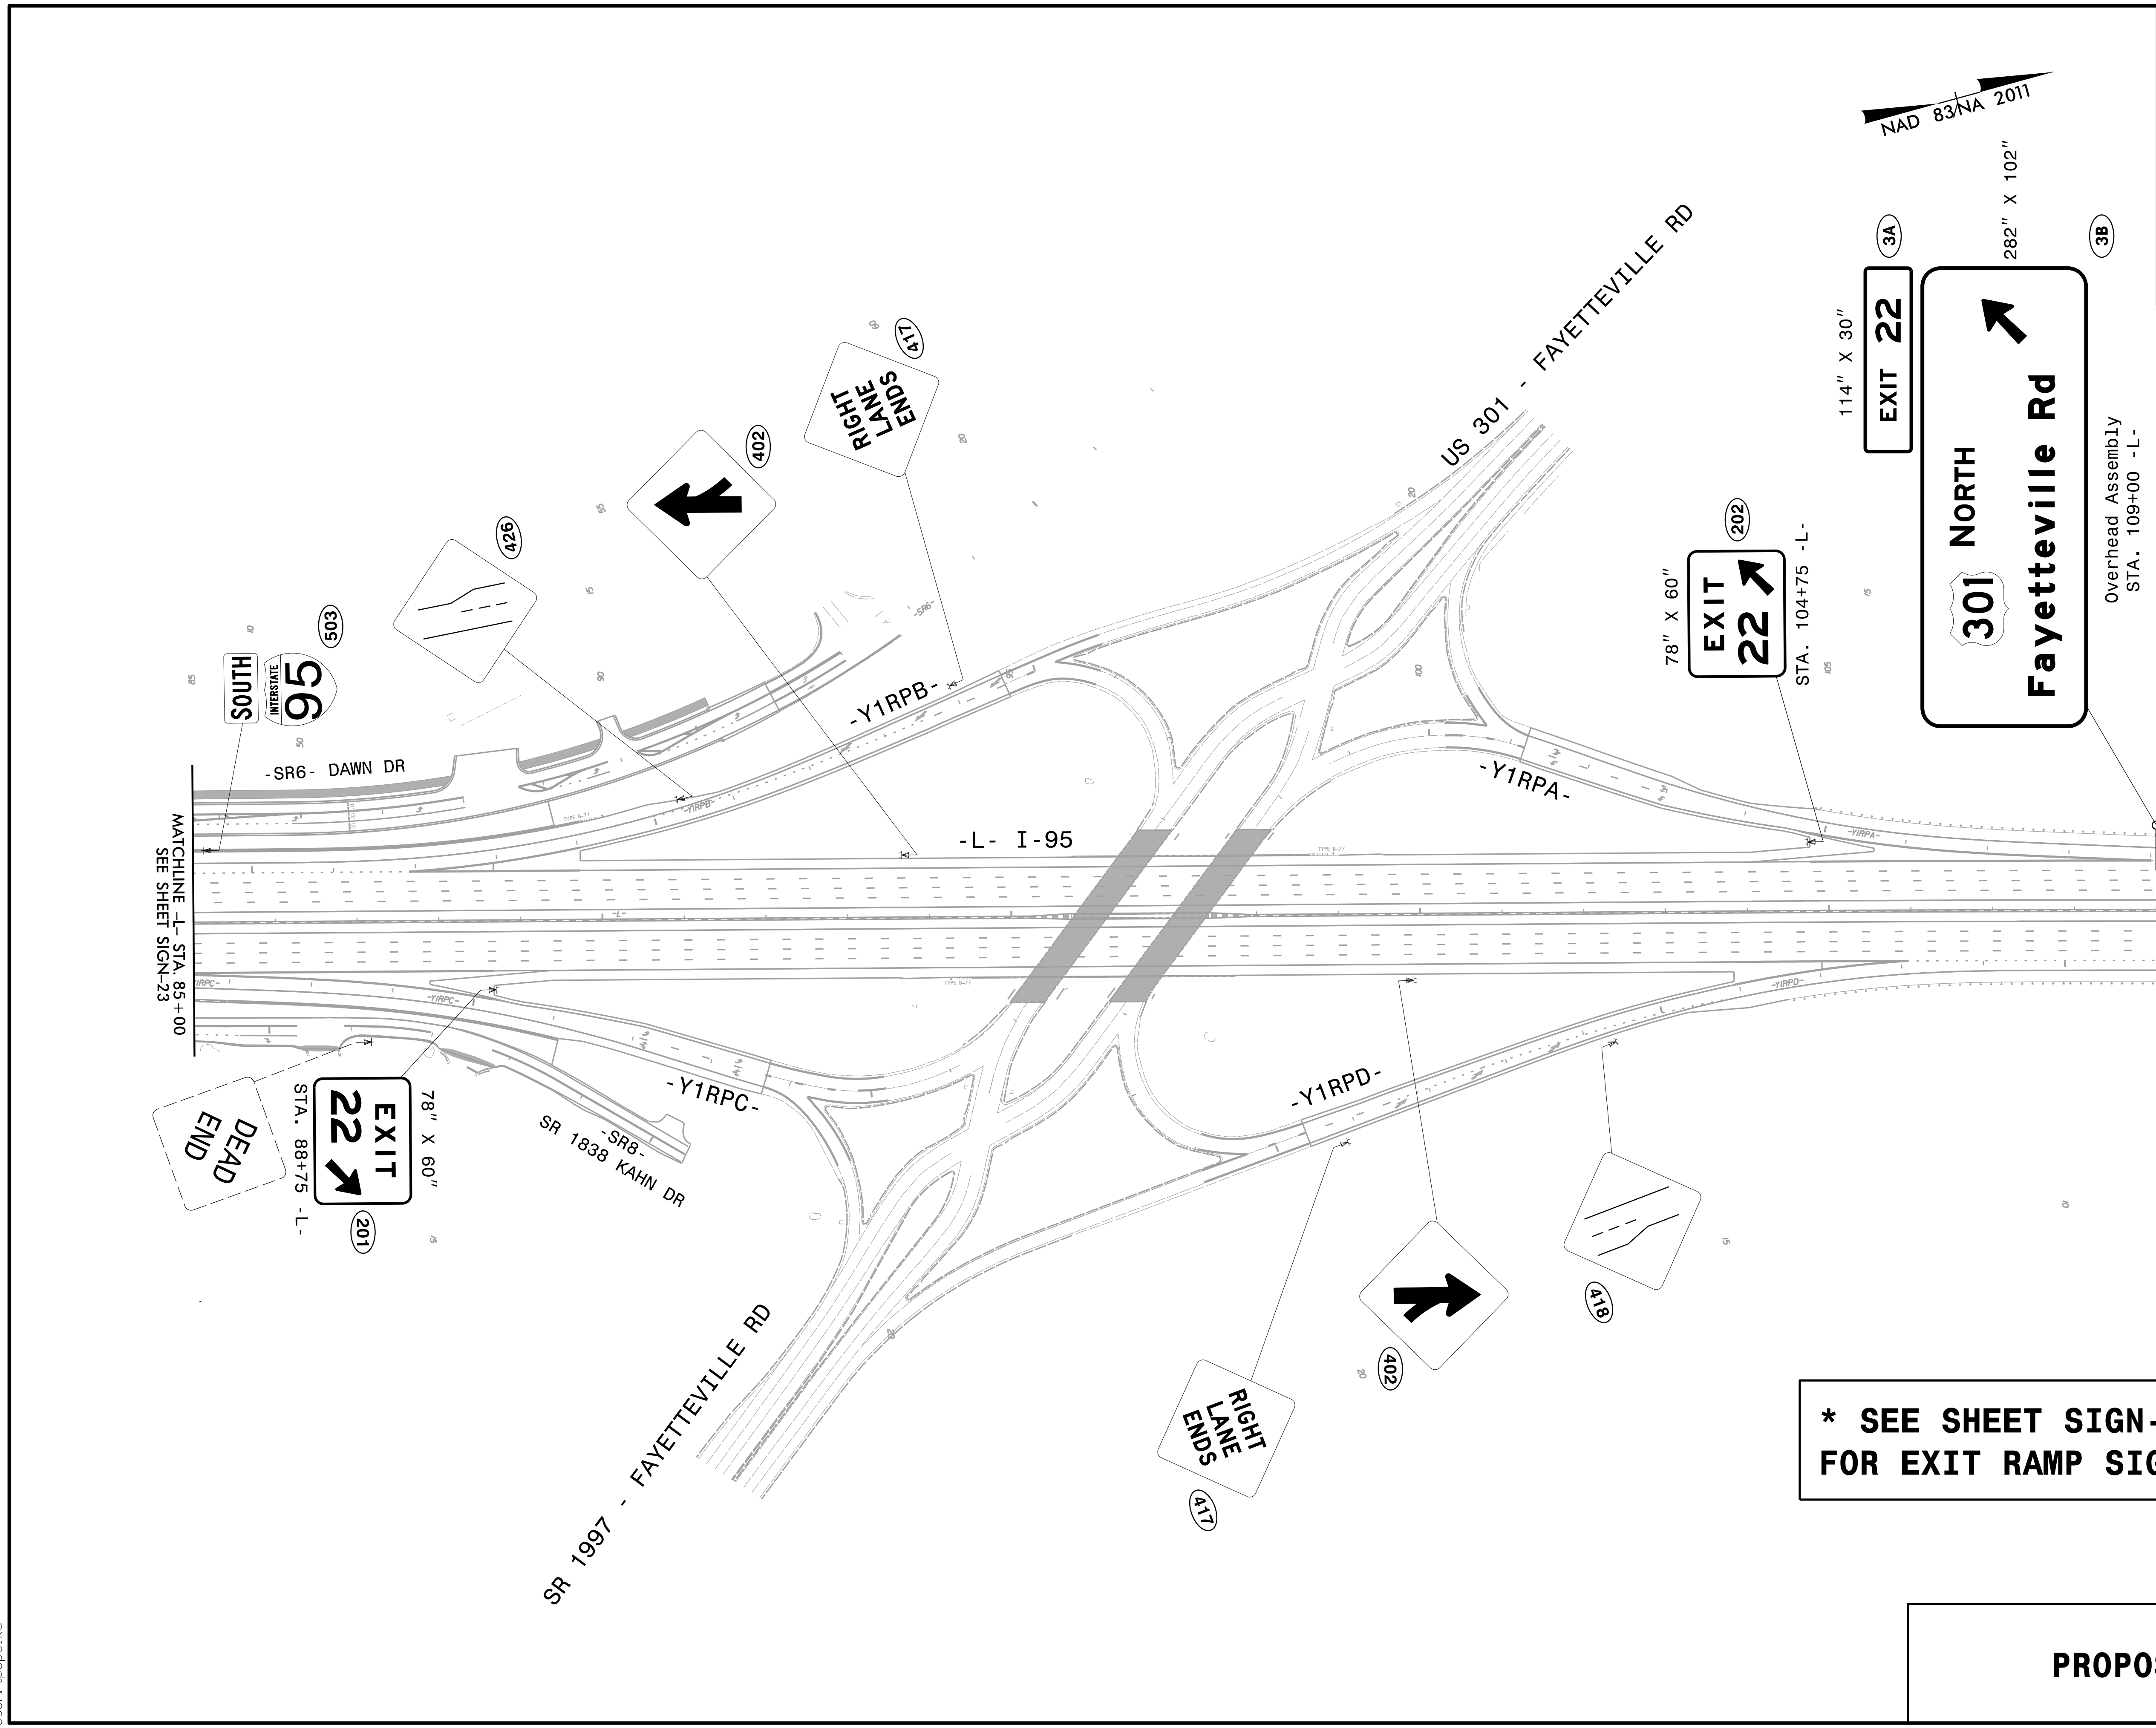


TIP NO.	SHEET NO.
I - 5987A	SIGN - 24
APPROVED: <i>William J. Hamilton</i> AS050704648484	
DATE: 5/11/2022	
SEAL	
	
DOCUMENT NOT CONSIDERED FINAL UNLESS ALL SIGNATURES COMPLETED	
	
RAMEY KEMP ASSOCIATES <small>5808 Faringdon Place Raleigh, North Carolina 27609 Phone: 919-872-5115</small>	
<small>NC License No. C-0910 www.rameykemp.com</small>	



*** SEE SHEET SIGN-24A
FOR EXIT RAMP SIGNING.**

PROPOSED SIGNS