
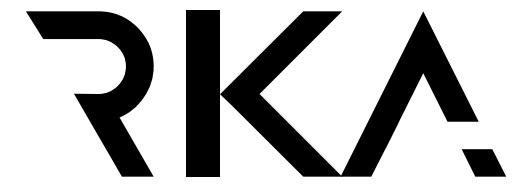
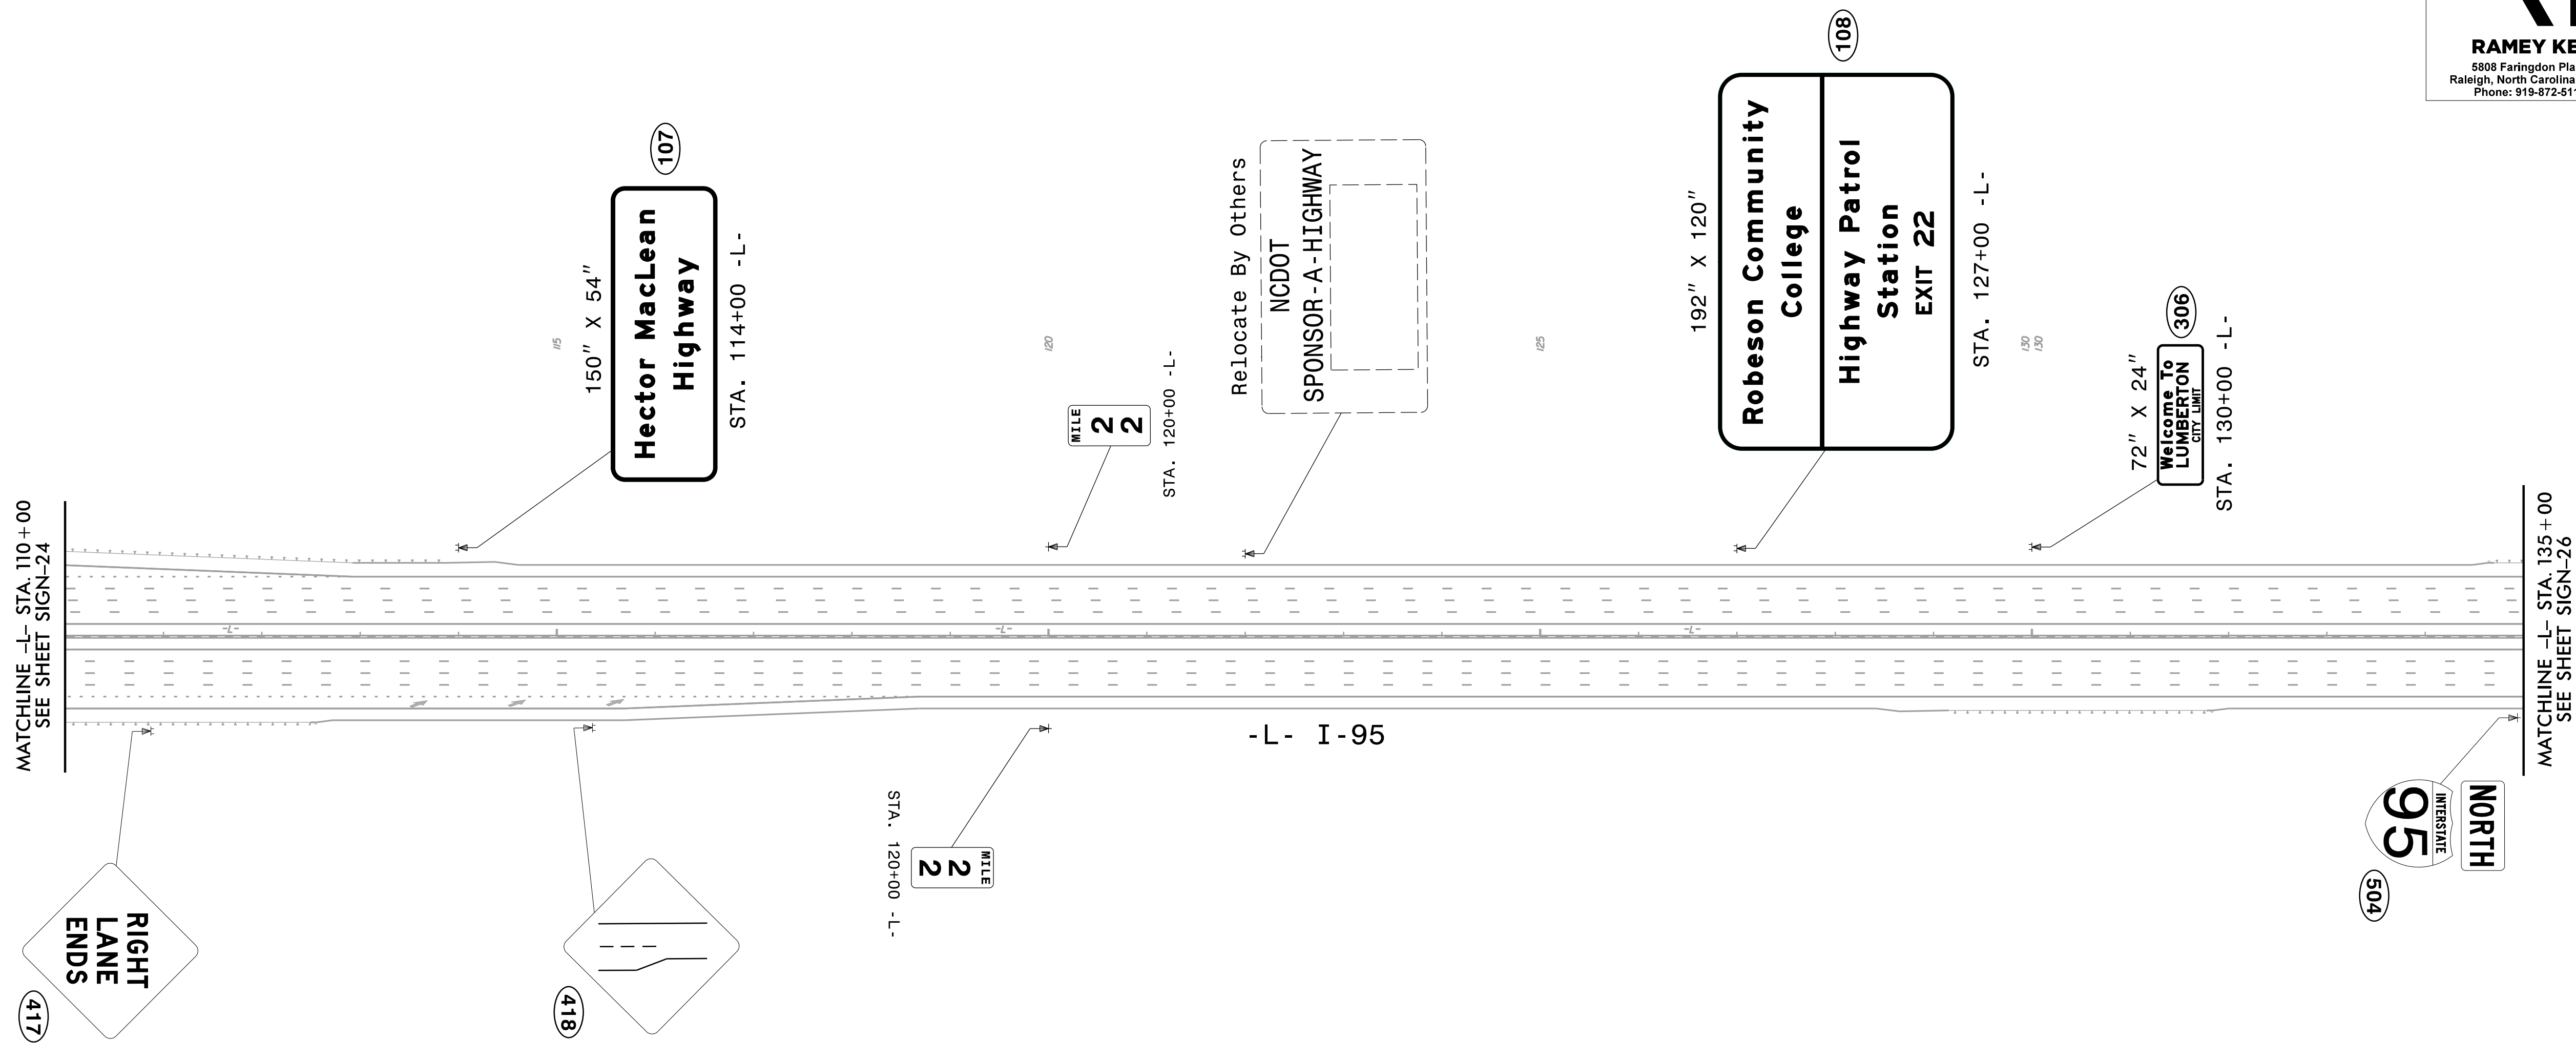
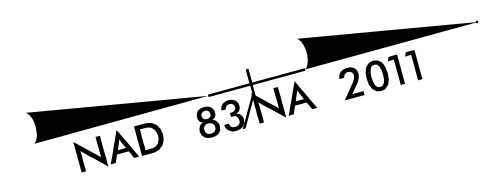


TIP NO. I - 5987A	SHEET NO. SIGN - 25
DocuSigned by: APPROVED: <i>William J. Hamilton</i> <small>A05000704648484</small>	
DATE: 5/11/2022	
SEAL	
	
DOCUMENT NOT CONSIDERED FINAL UNLESS ALL SIGNATURES COMPLETED	
 RAMEY KEMP ASSOCIATES <small>5808 Farington Place Raleigh, North Carolina 27609 Phone: 919-872-5115</small> <small>NC License No. C-0910 www.rameykemp.com</small>	



MATCHLINE -L- STA. 110+00
SEE SHEET SIGN-24

MATCHLINE -L- STA. 135+00
SEE SHEET SIGN-26

- L - I - 95

PROPOSED SIGNS