
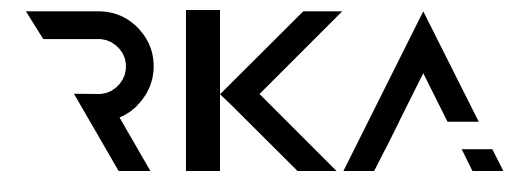
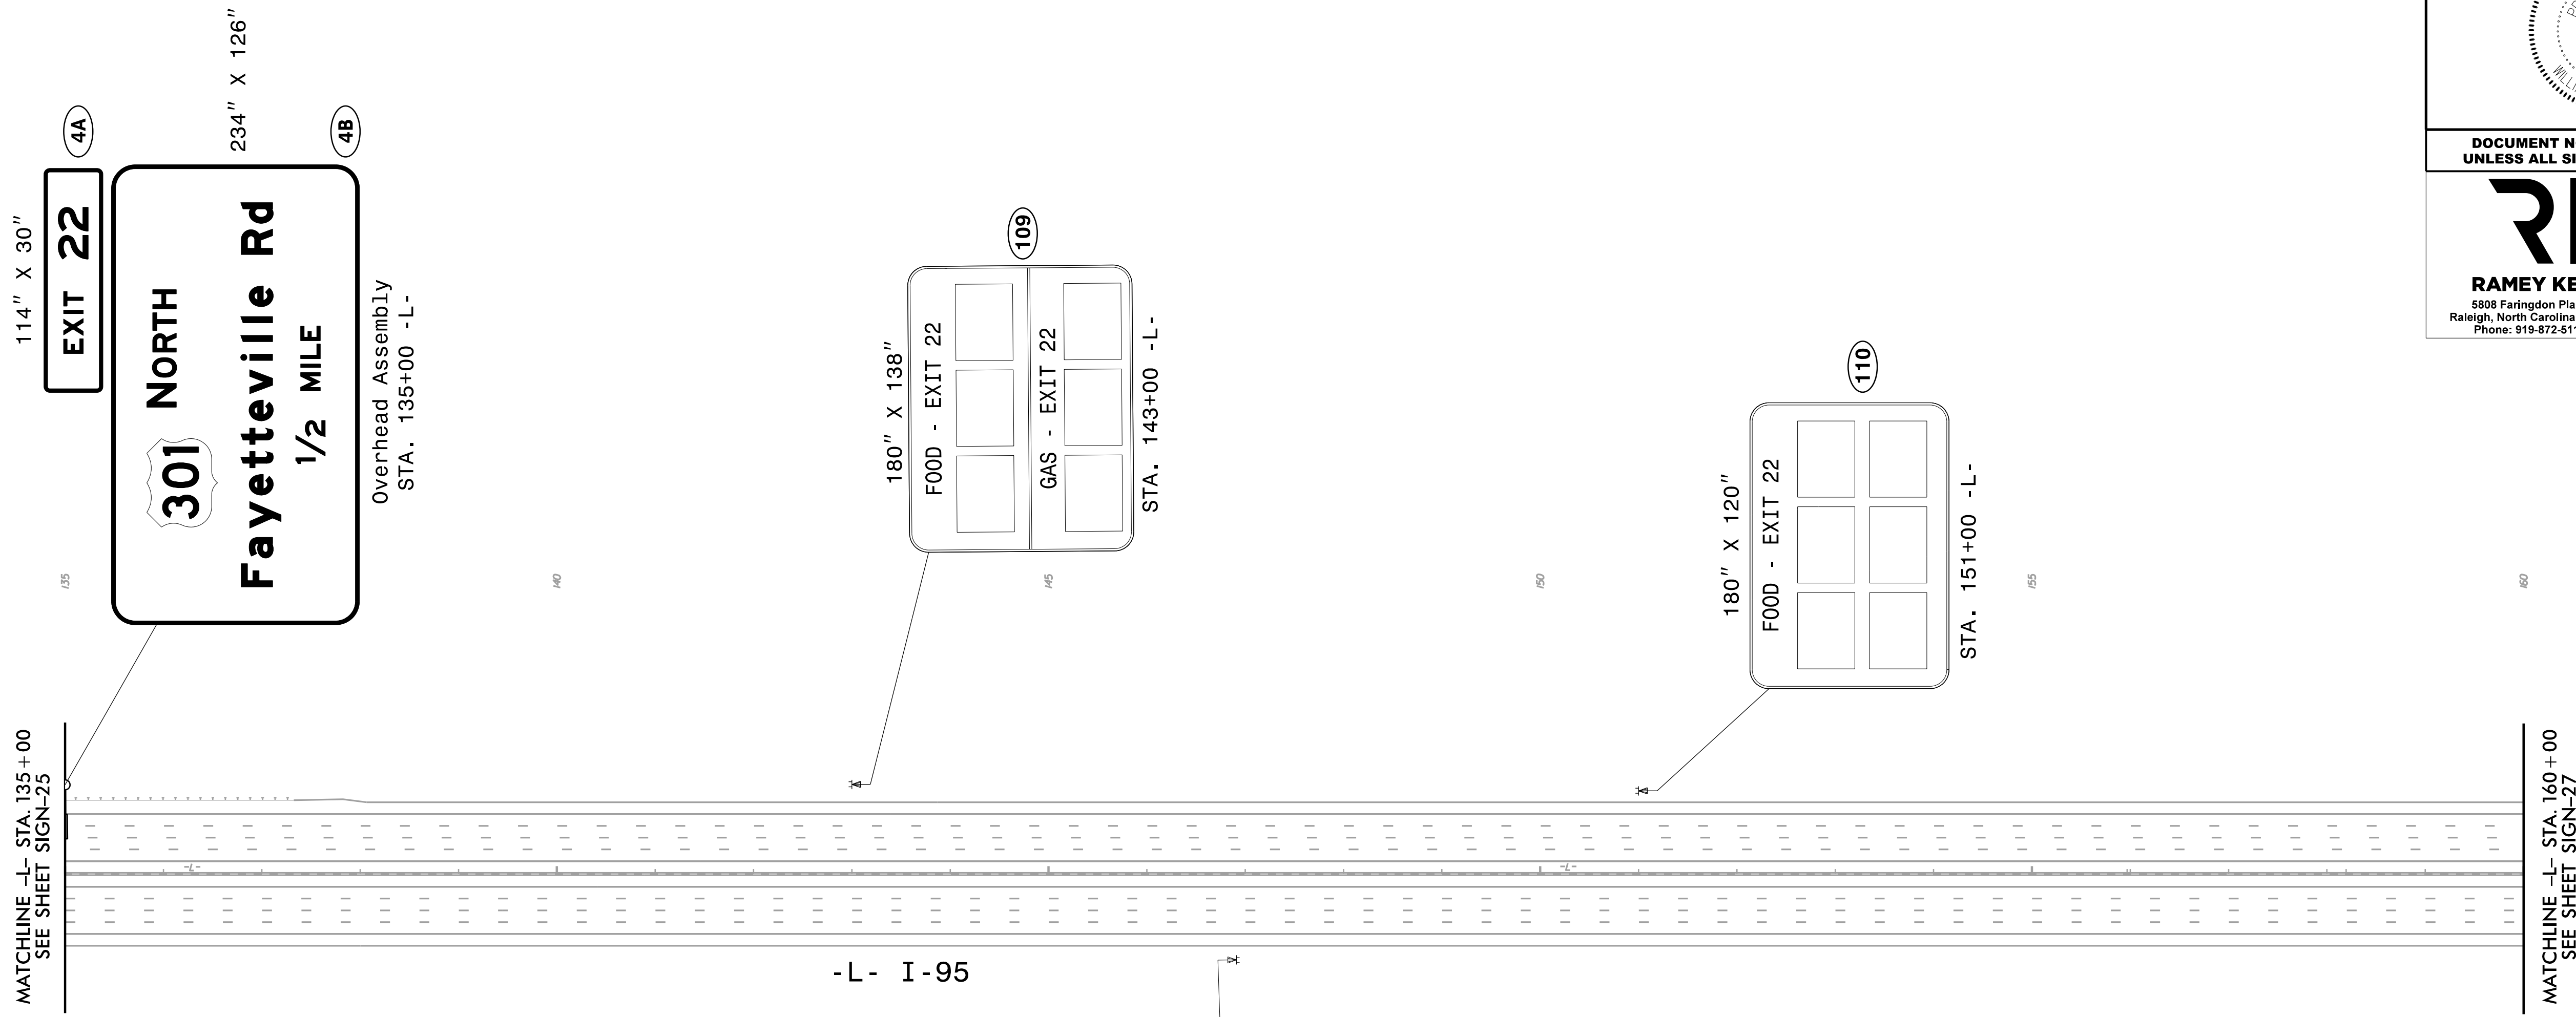
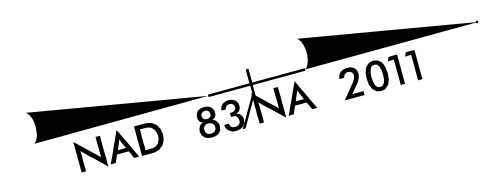


TIP NO.	SHEET NO.
I - 5987A	SIGN - 26
APPROVED: <i>William J. Hamilton</i> A0590070464844	
DATE: 5/11/2022	
SEAL	
	
DOCUMENT NOT CONSIDERED FINAL UNLESS ALL SIGNATURES COMPLETED	
	
RAMEY KEMP ASSOCIATES <small>5808 Faringdon Place Raleigh, North Carolina 27609 Phone: 919-872-5115</small>	



5/11/2022
 \\15987A_Sign_Sign26.dgn
 User: tpope@k

PROPOSED SIGNS