
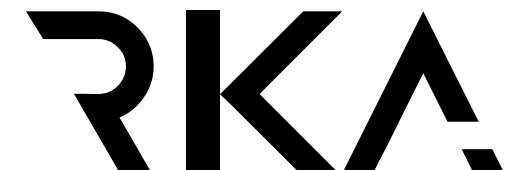
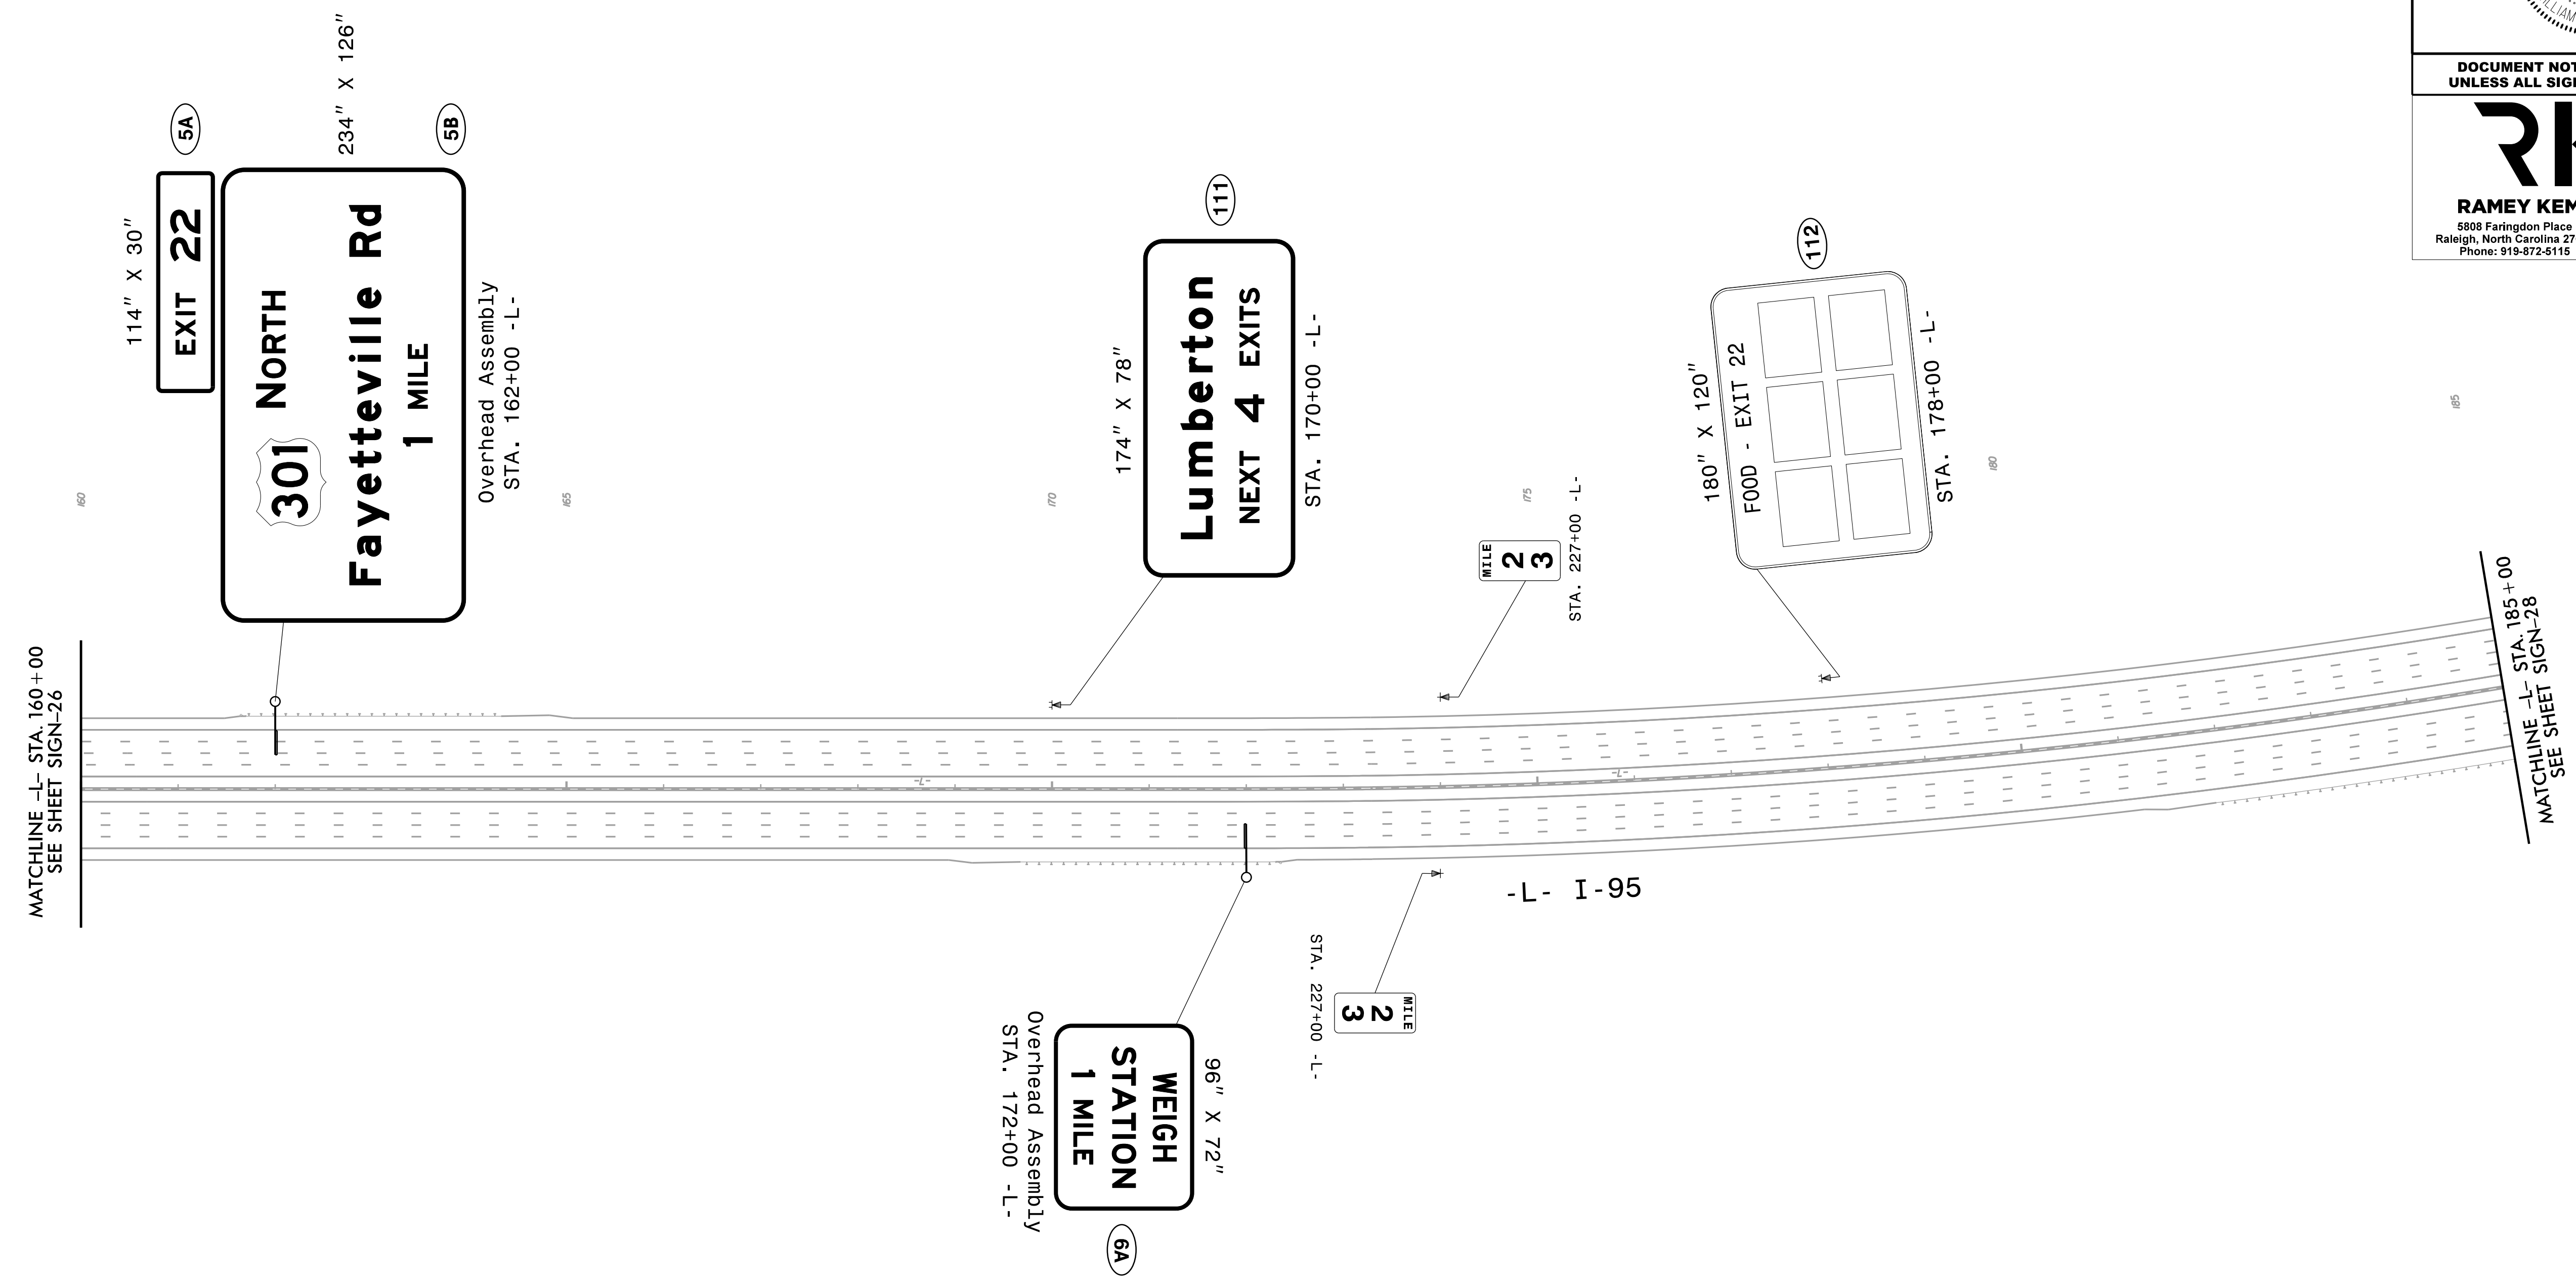
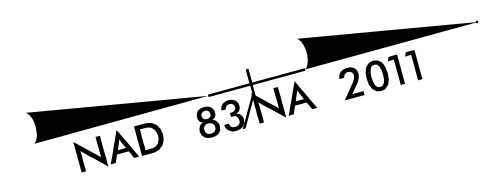


TIP NO. I - 5987A	SHEET NO. SIGN - 27
<small>DocuSigned by:</small> APPROVED: <i>William J. Hamilton</i> <small>A05500704648484</small>	
DATE: 5/11/2022	
SEAL 	
DOCUMENT NOT CONSIDERED FINAL UNLESS ALL SIGNATURES COMPLETED	
 RAMEY KEMP ASSOCIATES <small>5808 Faringdon Place Raleigh, North Carolina 27609 Phone: 919-872-5115</small>	



5/11/2022
I:\5987A_Sign_Sign27.dgn
User: tpope@kca

PROPOSED SIGNS