
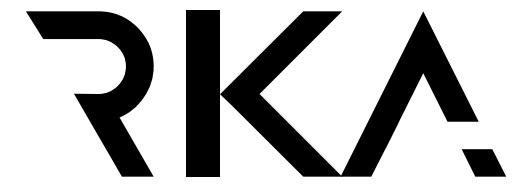
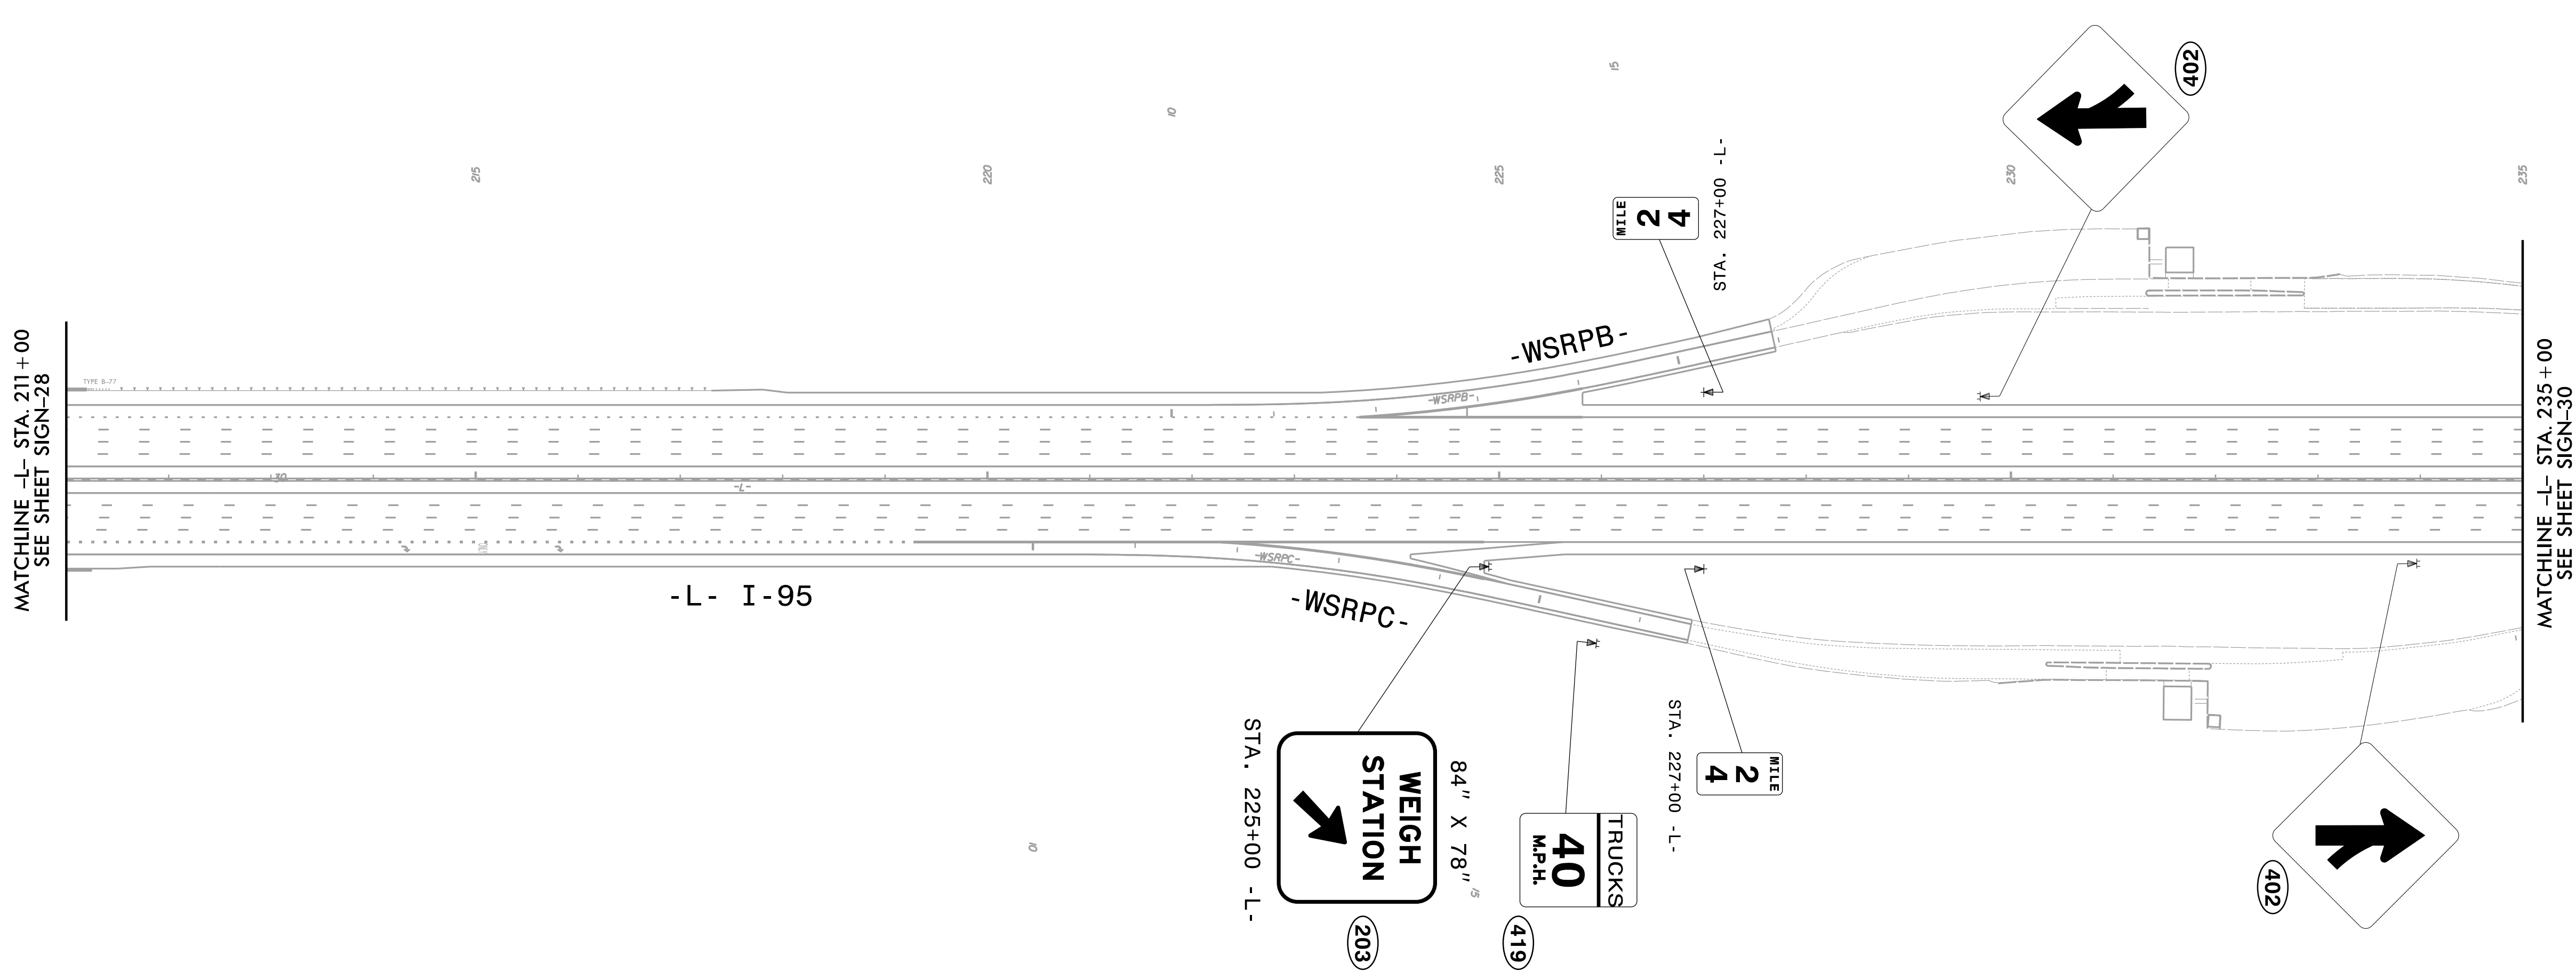


| | |
|---|-----------|
| TIP NO. | SHEET NO. |
| I - 5987A | SIGN - 29 |
| APPROVED: <i>William J. Hamilton</i> <small>AS00070464844</small> | |
| DATE: 5/11/2022 | |
| SEAL | |
|  | |
| DOCUMENT NOT CONSIDERED FINAL UNLESS ALL SIGNATURES COMPLETED | |
|  | |
| RAMEY KEMP ASSOCIATES <small>5908 Faringdon Place Raleigh, North Carolina 27609 Phone: 919-872-5115</small> | |

NAD 83/NA 2011



PROPOSED SIGNS

5/11/2022
User: tpcpe@kca