


TIP NO.	SHEET NO.
I - 5987A	SIGN-30
APPROVED: <i>William J. Hamilton</i>	
DATE: 5/11/2022	
SEAL	
DOCUMENT NOT CONSIDERED FINAL UNLESS ALL SIGNATURES COMPLETED	
<b>RAMEY KEMP ASSOCIATES</b> <small>5808 Faringdon Place Raleigh, North Carolina 27609 Phone: 919-872-5115</small>	

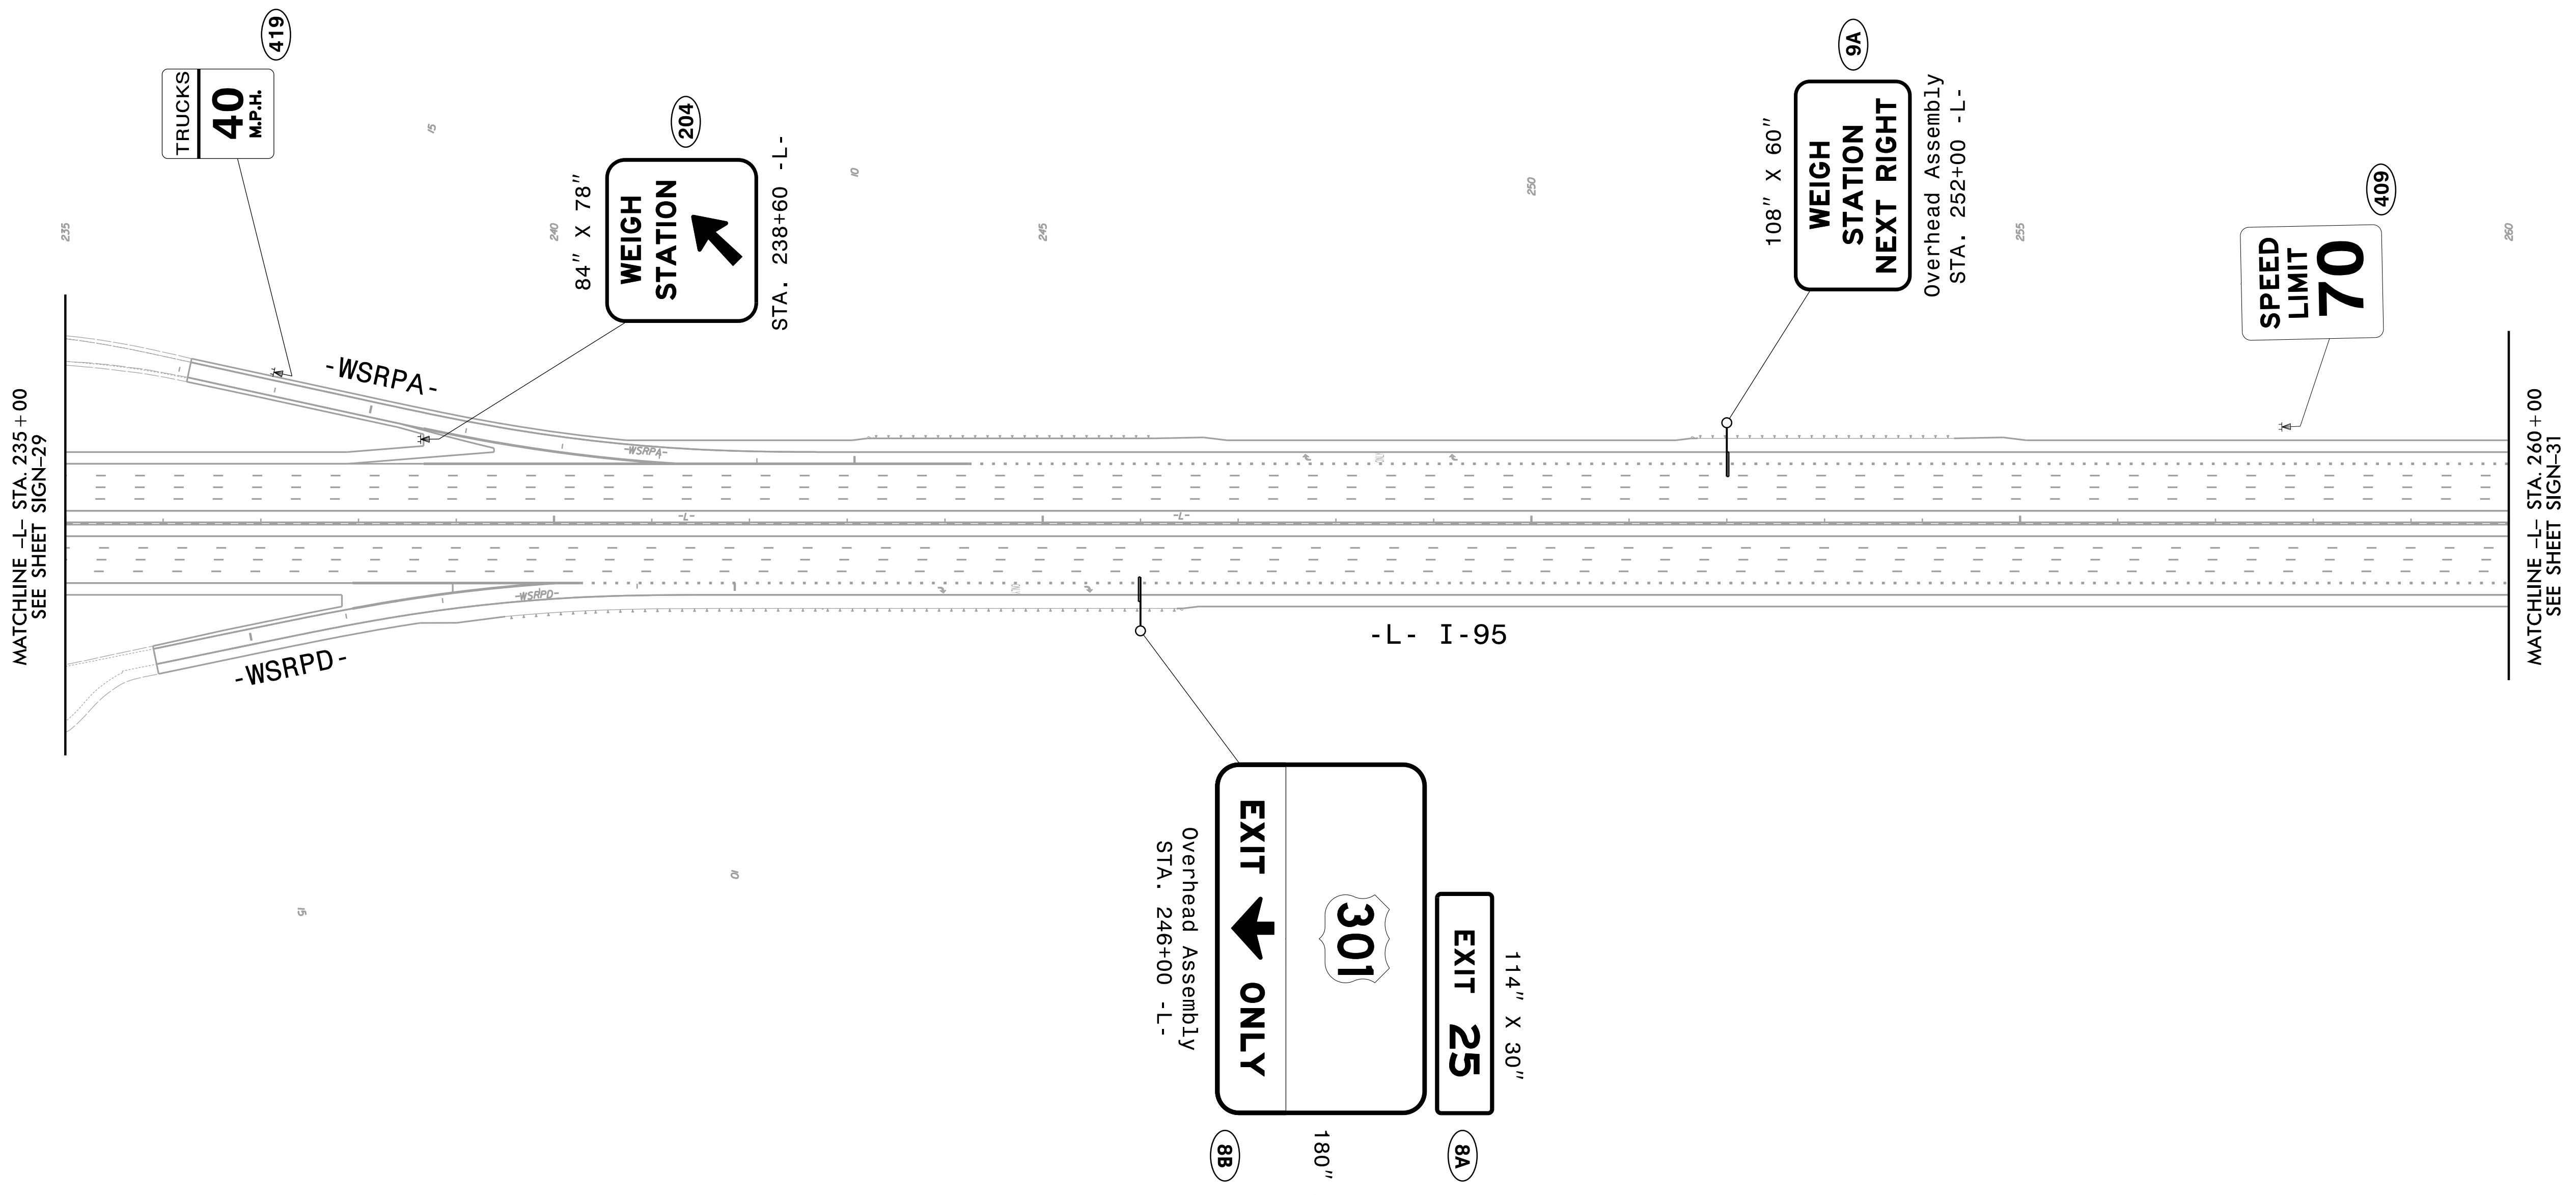

### PROPOSED SIGNS

5/11/2022  
I:\5987A\_Sign\_Sign30.dgn  
User: tpope@rka