
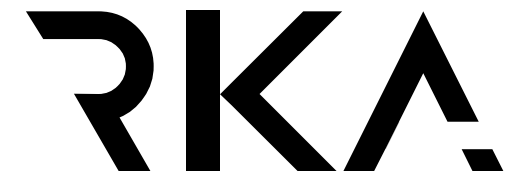
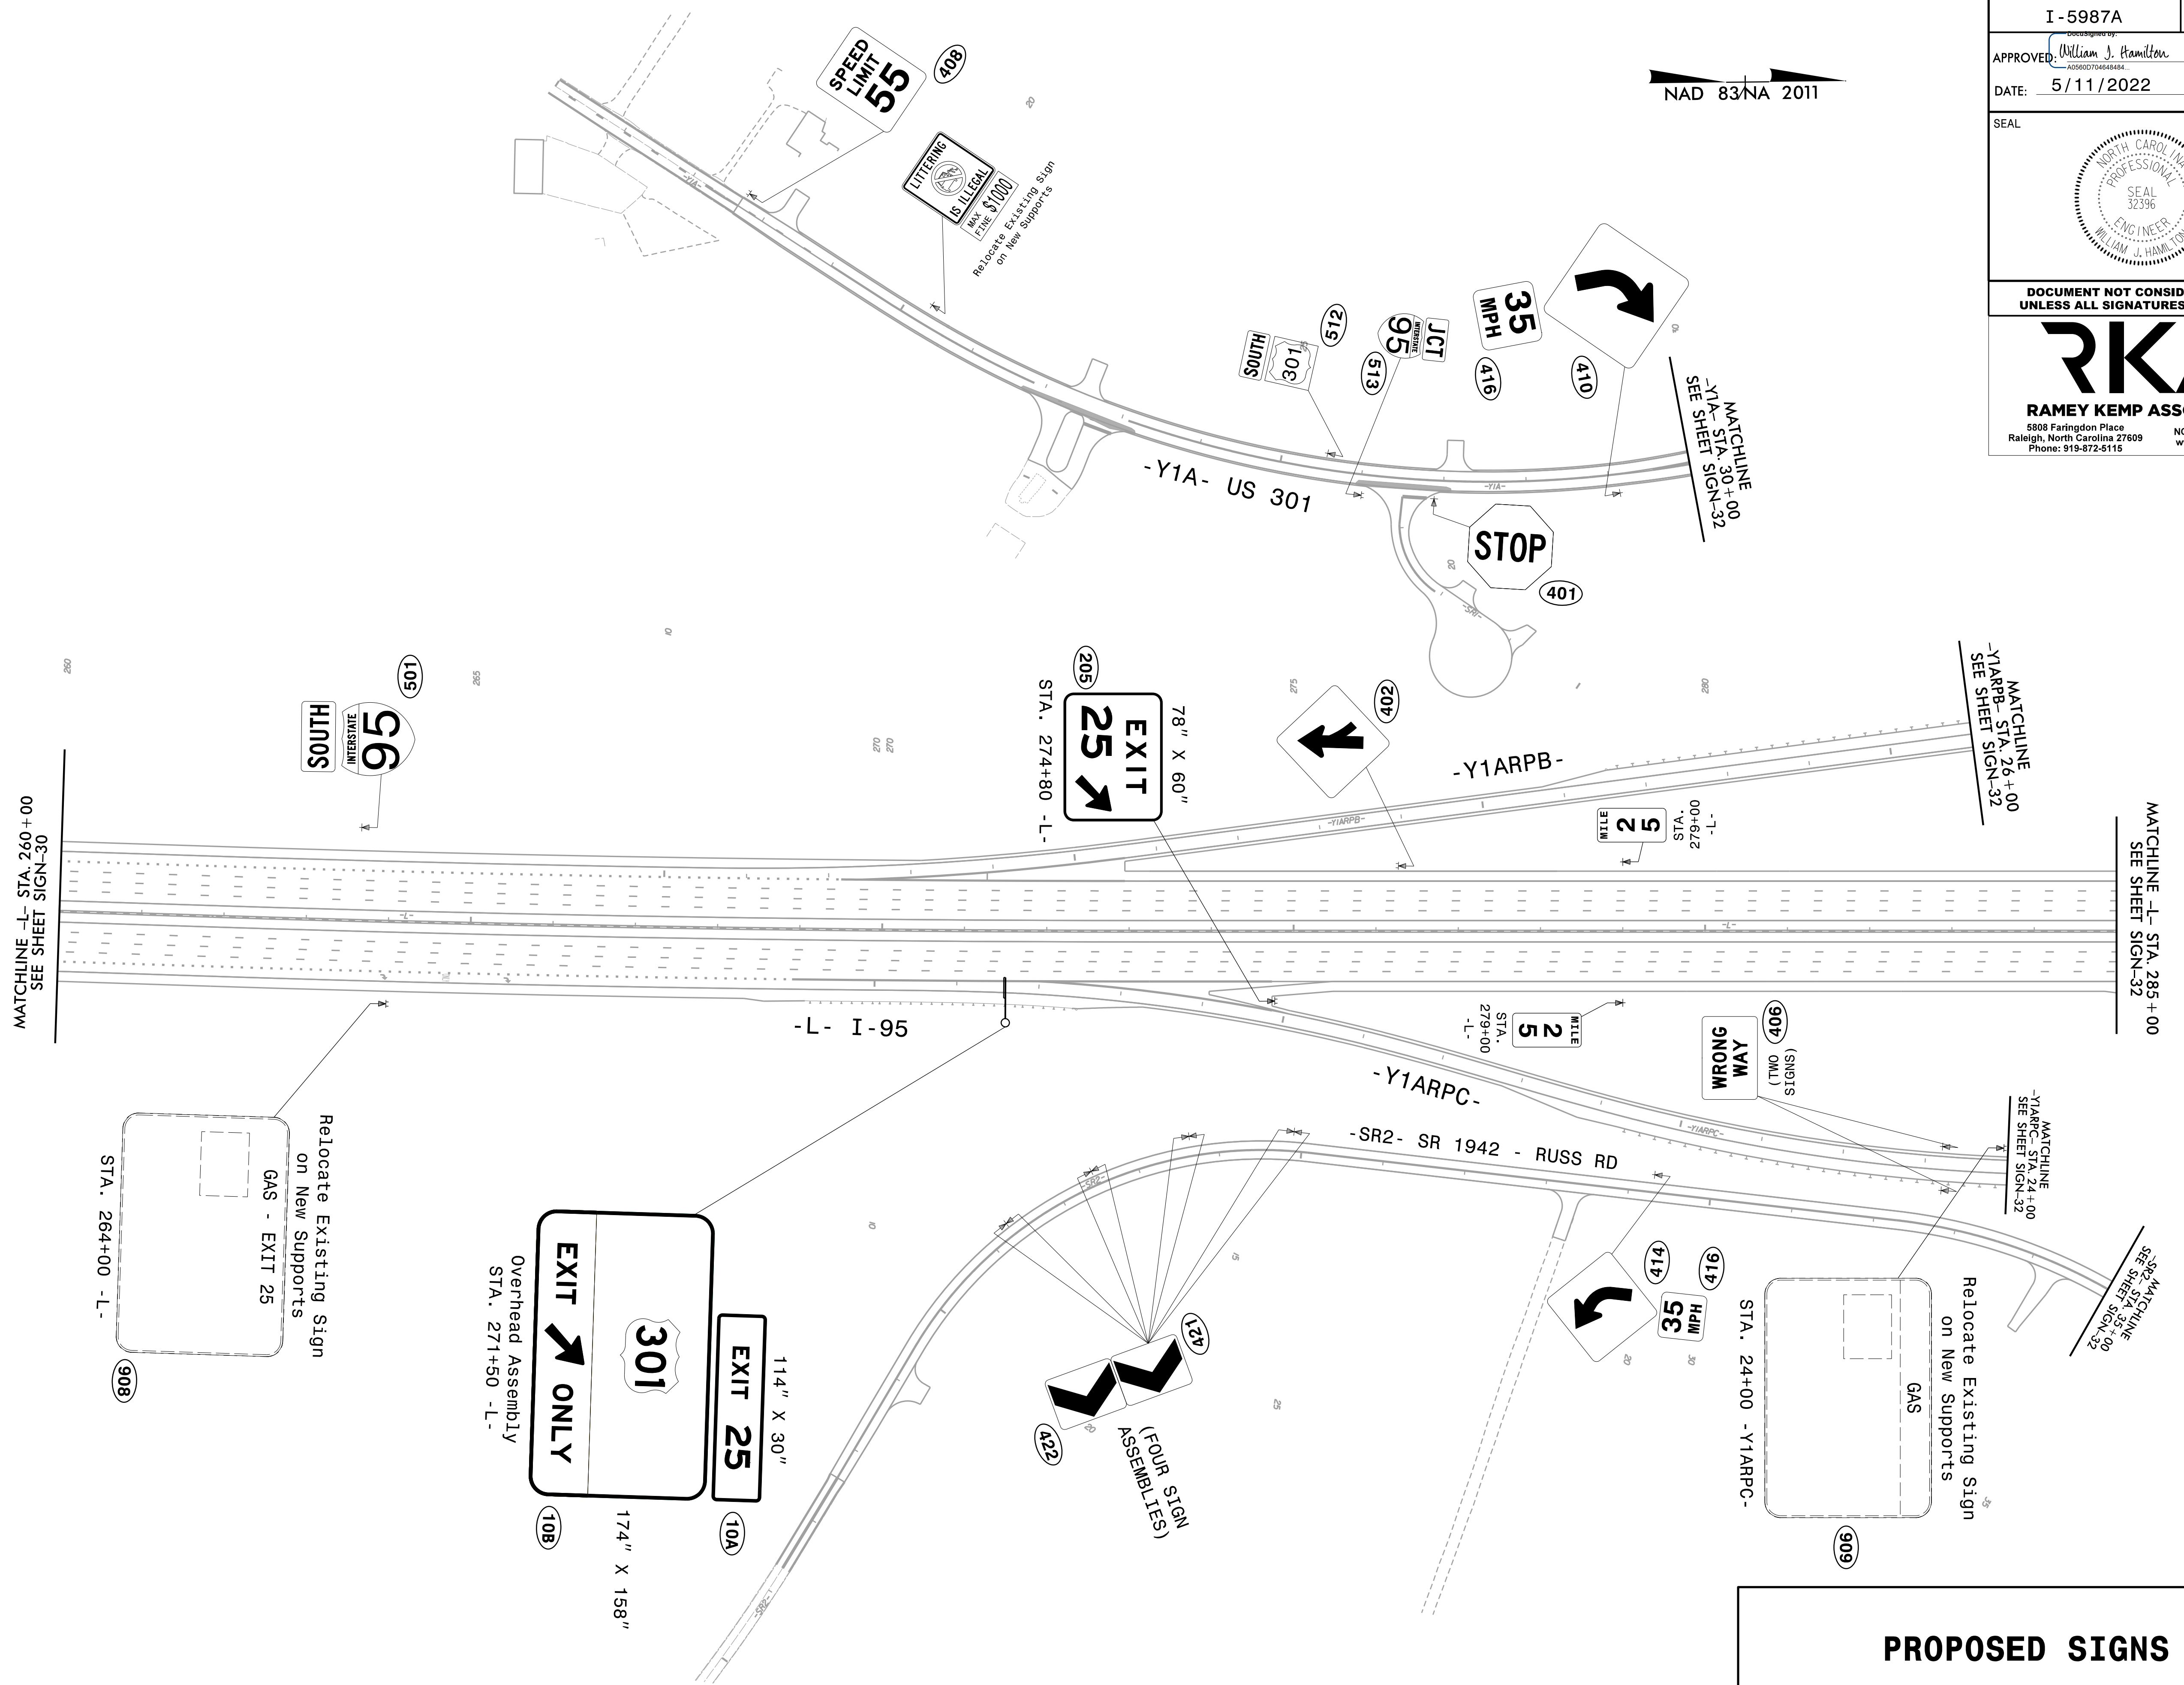


TIP NO.	SHEET NO.
I - 5987A	SIGN - 31
APPROVED: <i>William J. Hamilton</i> Professional Engineer No. 32396	
DATE: 5/11/2022	
SEAL	
	
DOCUMENT NOT CONSIDERED FINAL UNLESS ALL SIGNATURES COMPLETED	
	
RAMEY KEMP ASSOCIATES 5808 Faringdon Place Raleigh, North Carolina 27609 Phone: 919-872-5115 NC License No. C-0910 www.rameykemp.com	

NAD 83/NA 2011



PROPOSED SIGNS