

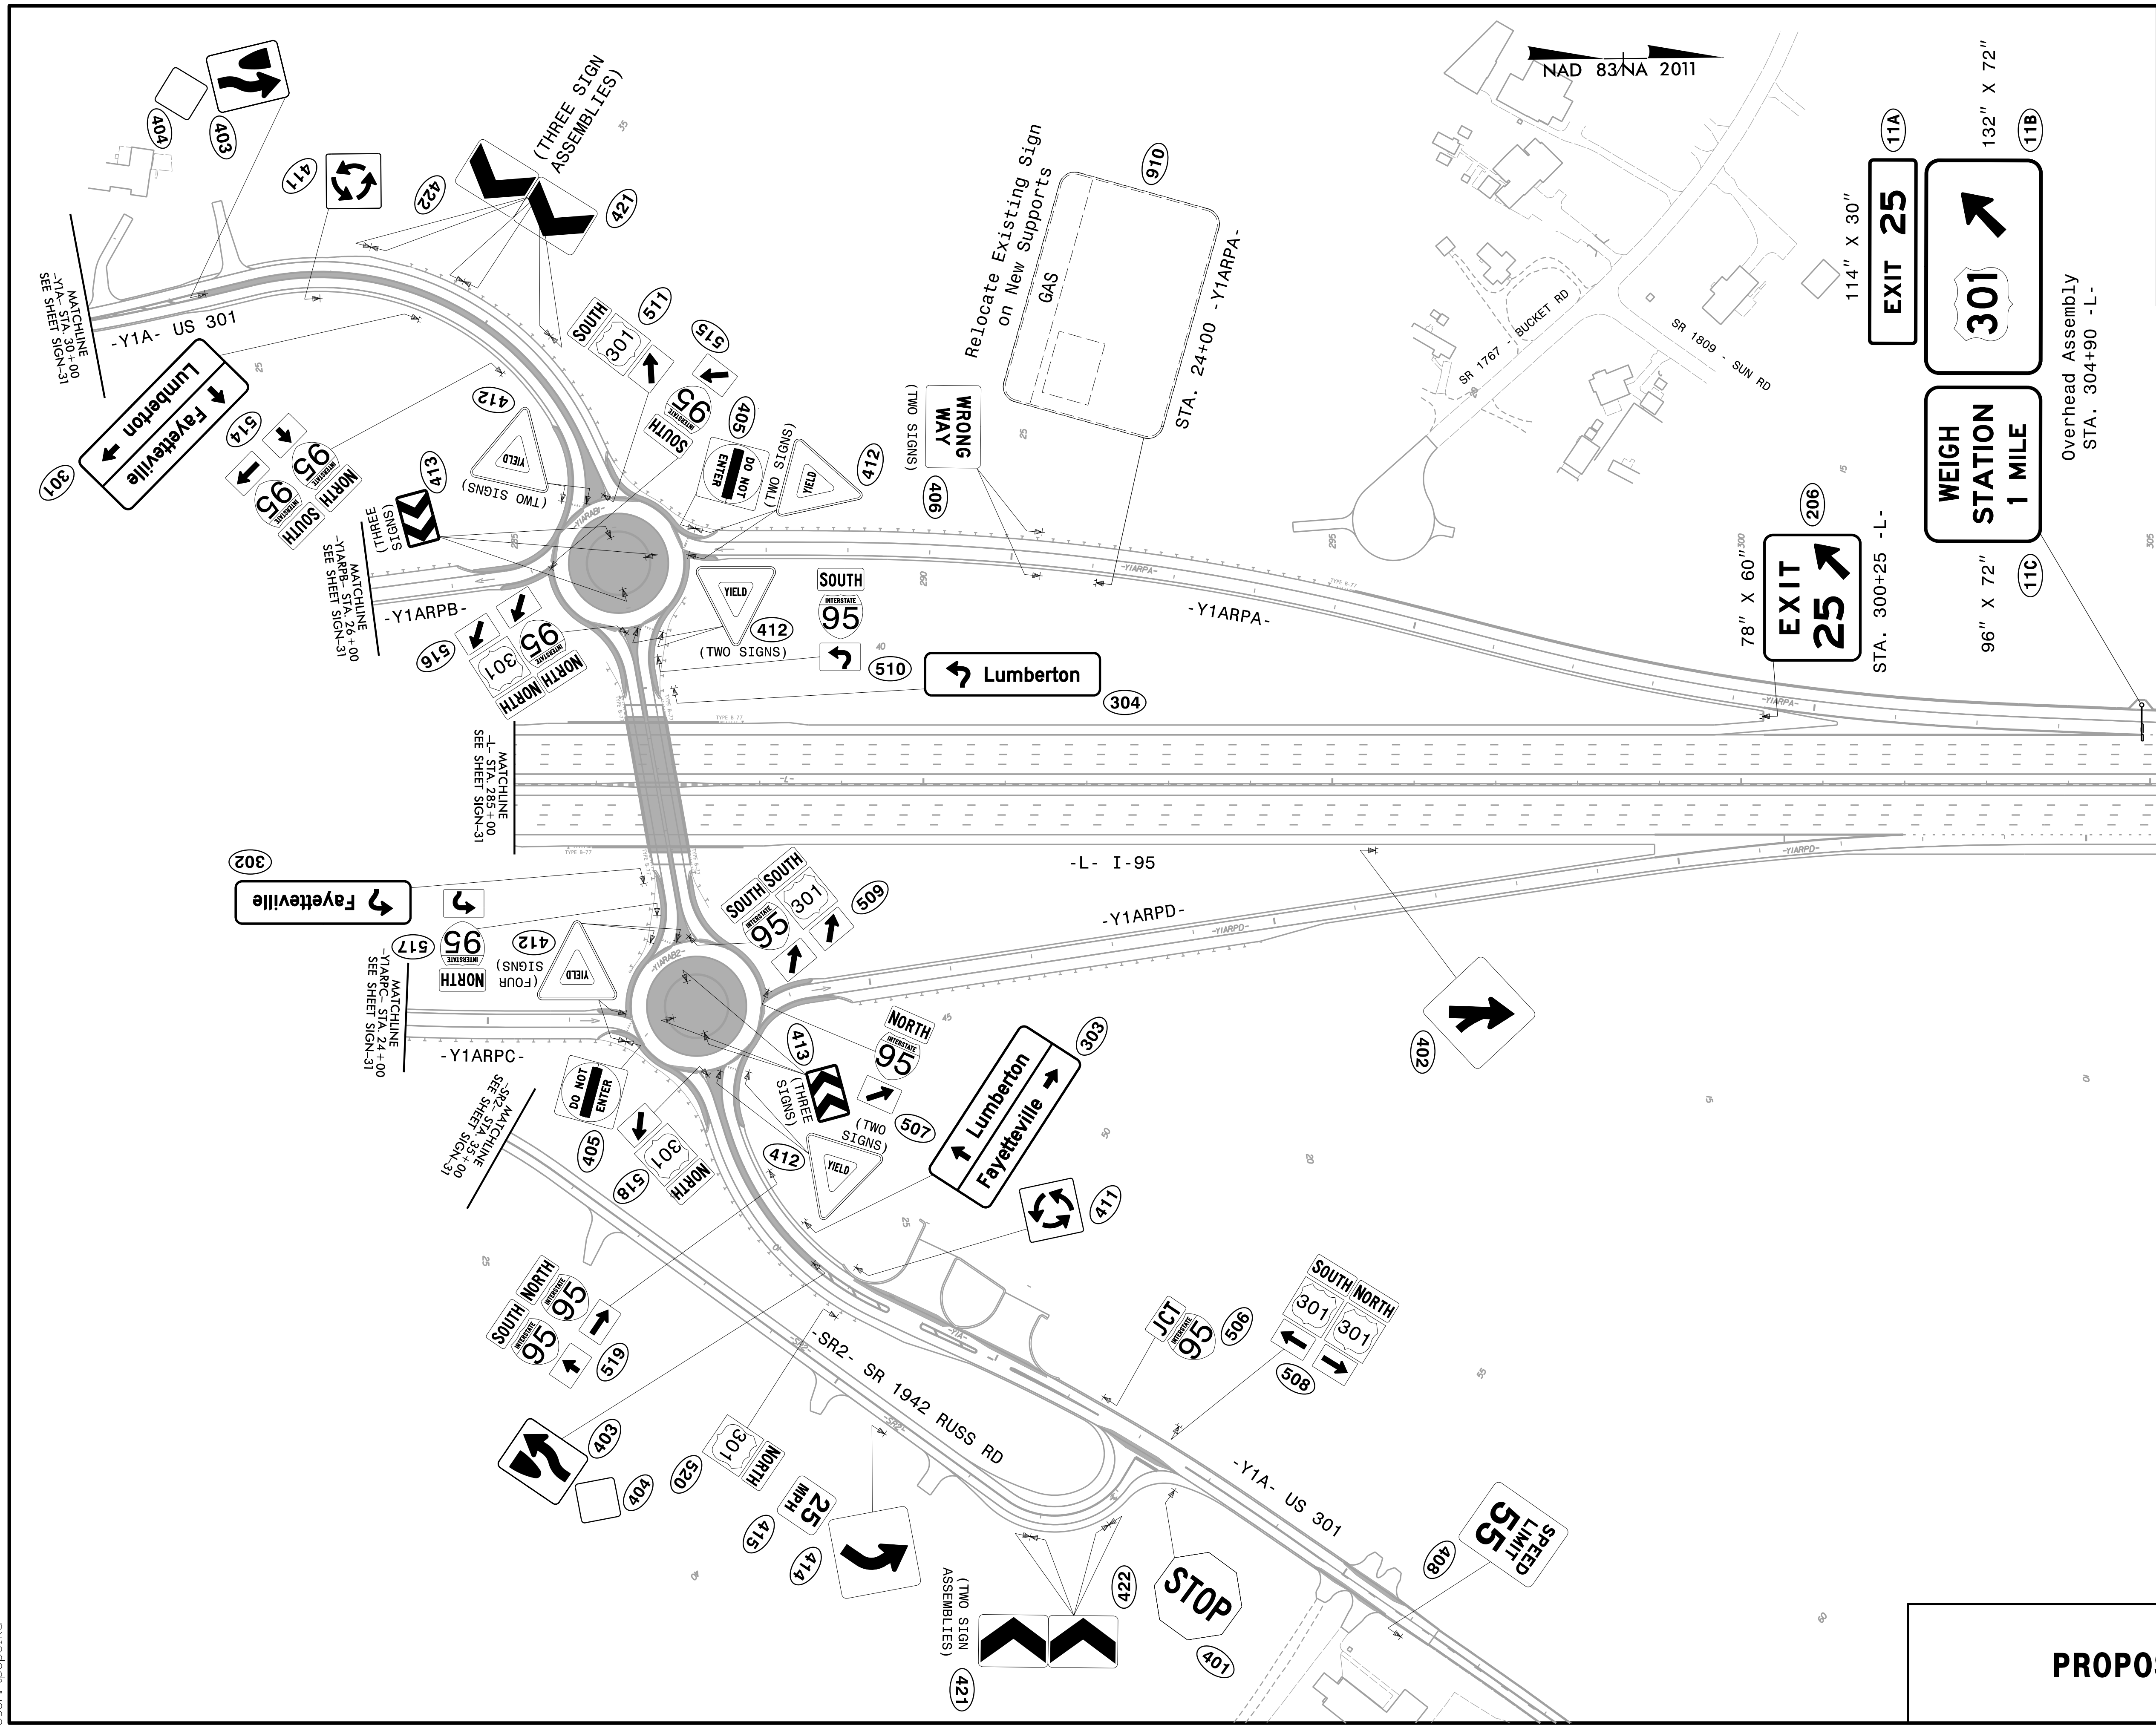


TIP NO.	SHEET NO.
I - 5987A	SIGN-32
APPROVED: <i>William J. Hamilton</i>	
DATE: 5/11/2022	
SEAL	
	
<p>DOCUMENT NOT CONSIDERED FINAL UNLESS ALL SIGNATURES COMPLETED</p>	
	
<p><b>RAMEY KEMP ASSOCIATES</b> 5808 Faringdon Place Raleigh, North Carolina 27609 Phone: 919-872-5115</p> <p>NC License No. C-0910 www.rameykemp.com</p>	



# PROPOSED SIGNS

5/11/2022  
I:\5987A\_Sign\_Sign32.dgn  
User: tpope@rka