
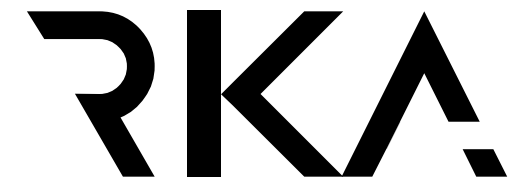
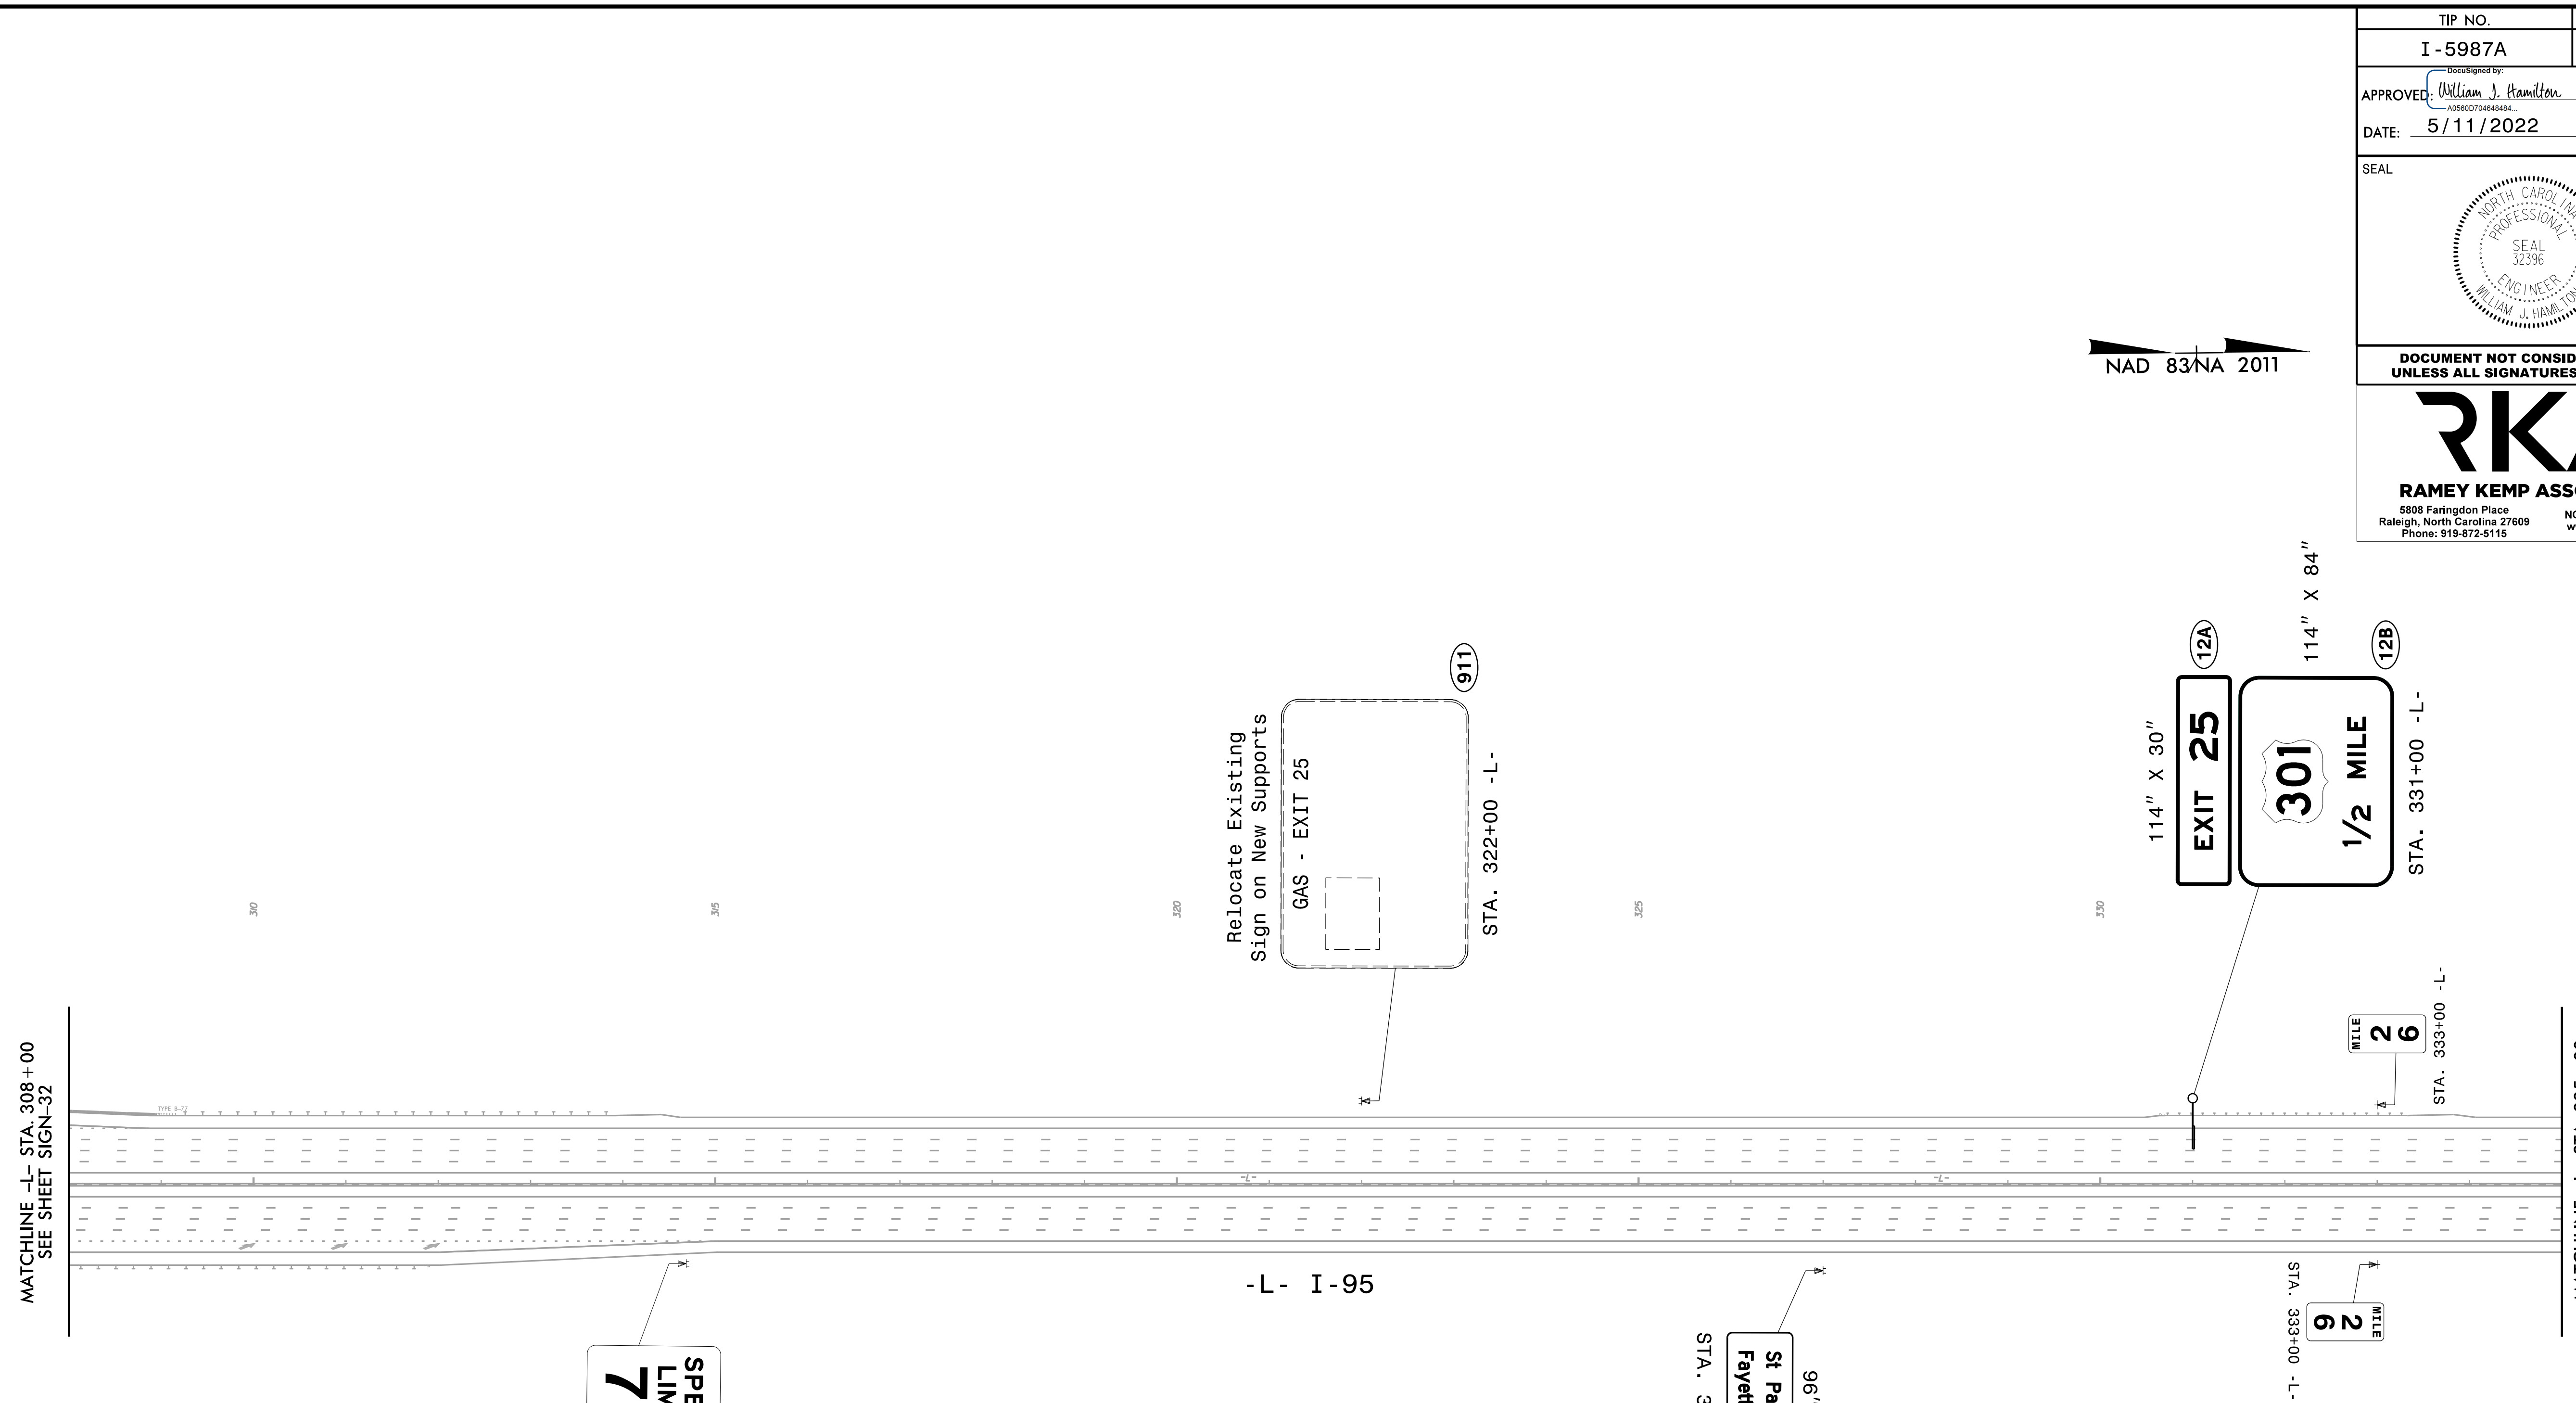
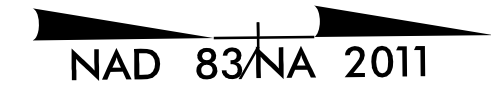


TIP NO.	SHEET NO.
I - 5987A	SIGN-33
APPROVED: <i>William J. Hamilton</i> A05600704848484	
DATE: 5/11/2022	
SEAL 	
DOCUMENT NOT CONSIDERED FINAL UNLESS ALL SIGNATURES COMPLETED	
 RAMEY KEMP ASSOCIATES <small>5808 Faringdon Place Raleigh, North Carolina 27609 Phone: 919-872-5115</small> <small>NC License No. C-0910 www.rameykemp.com</small>	



PROPOSED SIGNS