
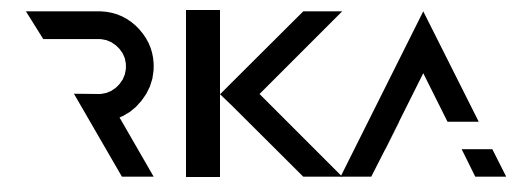
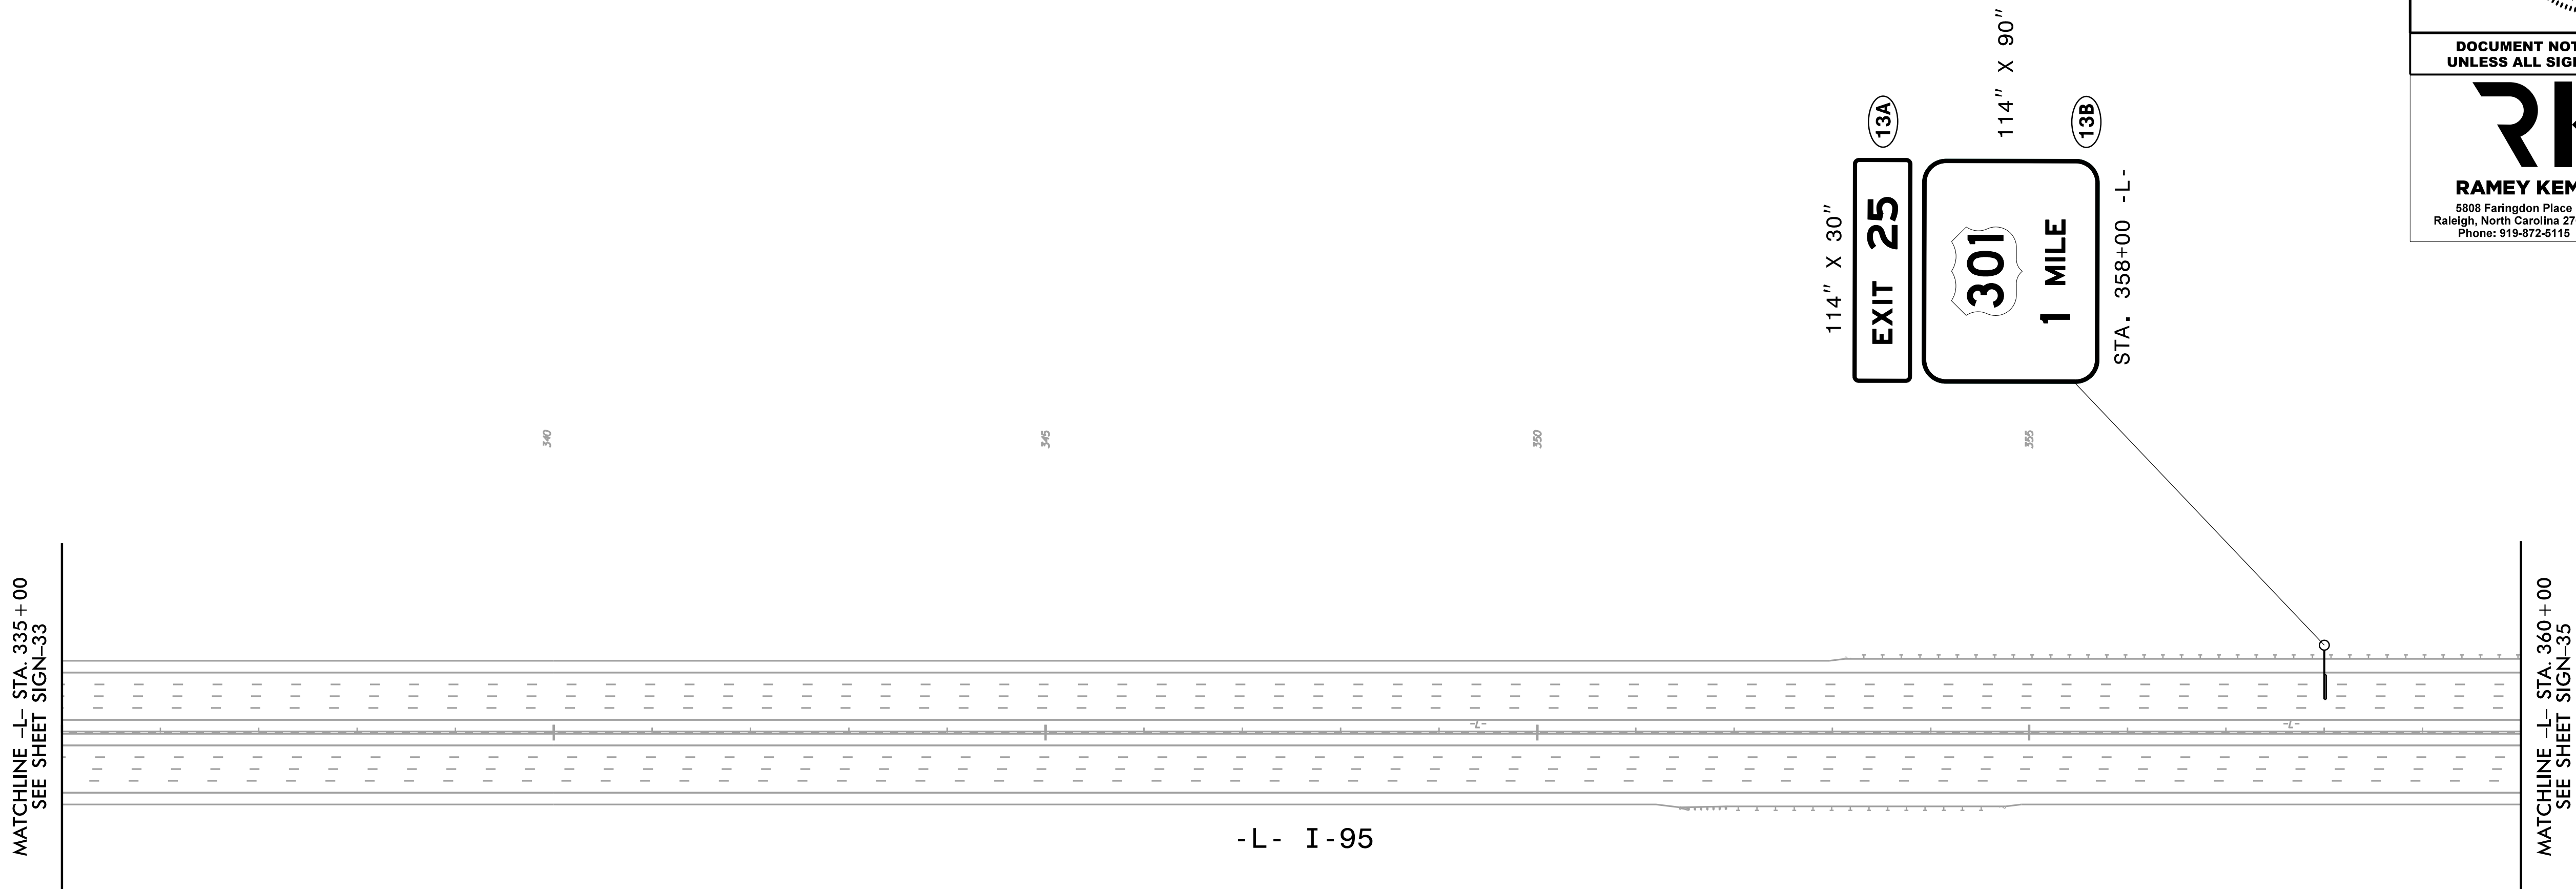
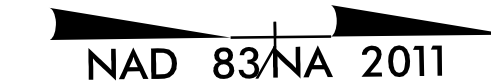


TIP NO.	SHEET NO.
I - 5987A	SIGN - 34
APPROVED: <i>William J. Hamilton</i> <small>DESIGNED BY: WJH/0507174848484</small>	
DATE: 5/11/2022	
SEAL	
	
DOCUMENT NOT CONSIDERED FINAL UNLESS ALL SIGNATURES COMPLETED	
	
<b>RAMEY KEMP ASSOCIATES</b> <small>5808 Faringdon Place  Raleigh, North Carolina 27609  Phone: 919-872-5115</small>	
<small>NC License No. C-0910  www.rameykemp.com</small>	



5/11/2022  
I:\15987A\_Sign\_Sign34.dgn  
User: tpope\k

**PROPOSED SIGNS**