



PROJECT REFERENCE NO.	SHEET NO.
I-5987A	2

401 QUANTITY REQ'D 5

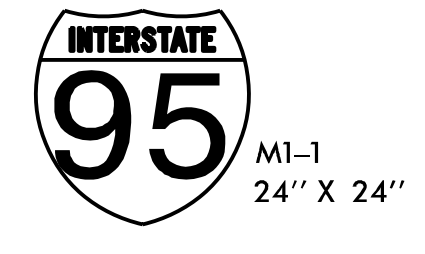


BACKGROUND COLOR: BLUE
COPY COLOR: WHITE
ONE "U" POST PER SIGN

402 QUANTITY REQ'D 3

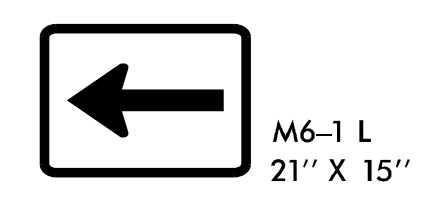


BACKGROUND COLOR: BLUE
COPY COLOR: WHITE
MOUNTED BELOW SIGN #401

403 QUANTITY REQ'D 2

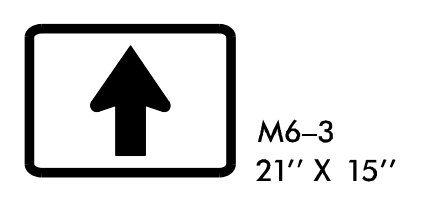


BACKGROUND COLOR: BLUE
COPY COLOR: WHITE
MOUNTED BELOW SIGN #401

404 QUANTITY REQ'D 2

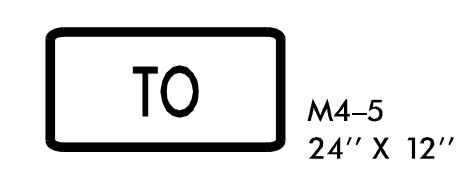

BACKGROUND COLOR: BLUE
COPY COLOR: WHITE
MOUNTED ABOVE SIGN #405 OR 406

405 QUANTITY REQ'D 2

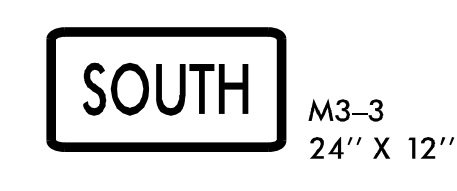

BACKGROUND COLOR: BLUE
COPY COLOR: WHITE
MOUNTED ABOVE SIGN #401

406 QUANTITY REQ'D 3



BACKGROUND COLOR: BLUE
COPY COLOR: WHITE
MOUNTED ABOVE SIGN #401

TYPE 'F' SIGNS

7/6/2022 \\Egnyte\drive\exult\engineering\shored\0 Projects\0005005 I-6064 ICM10 CAD\Trailblazer Design\CAD\I-5987A\NCM_Trailblazer_psh_02_SignQuantities.dgn

EXULT
ENGINEERING

NC License #C-4445
304-F W. Millbrook Rd
Raleigh, NC 27609
Tel: (984) 500-5426

Plans Prepared For:

I-5987A
INTEGRATED CORRIDOR
MANAGEMENT SYSTEM
SIGN QUANTITIES SHEET

DIVISION 06 ROBESON COUNTY

PLAN DATE: JULY 2022 REVIEWED BY: E. LYNCH

PREPARED BY: C. WONG/T. BLANG REVIEWED BY: C. DAGERHARDT

SCALE: 0

REVISIONS

INIT. DATE

SEAL
NORTH CAROLINA
PROFESSIONAL
ENGINEER
ELIZABETH W. LYNCH
SEAL 037444

DocuSigned by:
Elizabeth Lynch/2022

SIGNATURE DATE

CADD File name: