

SIGN NUMBER: 407  
 TYPE: D  
 QUANTITY: 2

BACKG COLOR: Yellow  
 COPY COLOR: Black

DESIGN BY: EWL  
 PROJECT ID: I-5987A

CHECKED BY:  
 LOCATION:

JULY 6, 2022  
 DIV: 6

SIGN WIDTH: 2'-6"  
 HEIGHT: 1'-6"  
 TOTAL AREA: 3.8 Sq.Ft.

| SYMBOL | X | Y | WID | HT |
|--------|---|---|-----|----|
|        |   |   |     |    |
|        |   |   |     |    |
BORDER TYPE: FLUSH  
 RECESS: 0.5"  
 WIDTH: 0.75"  
 RADII: 1.38"

NO. Z BARS:  
 LENGTH:

MAT'L: 0.063" (1.6 mm) ALUMINUM  
 0.080" (2.0 mm) ALUMINUM  
 0.125" (3.2 mm) ALUMINUM

USE NOTES:

- Legend and border(except those that are colored black) shall be direct applied Grade C sheeting.
- Background shall be Grade A, B, or C reflective sheeting.
- Shields; A, B, and C type arrows shall be on 0.032" (0.8mm) aluminum with Grade C reflective sheeting and demountable.
- Bottom panel shall be yellow Grade C sheeting. Legend shall be direct applied black non-reflective sheeting. Arrow shall be on 0.032" aluminum, black non-reflective sheeting an demountable. Yellow panel is:

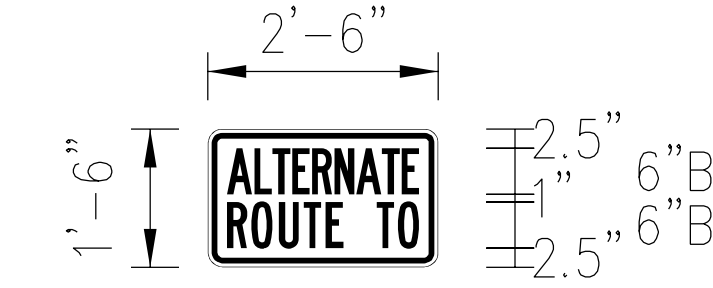

BORDER R=1.38"  
 TH=0.75"  
 IN=0.5"

Spacing Factor is 1 unless specified otherwise

LETTER POSITIONS

Letter locations are panel edge to lower left corner

|     |     |     |      |      |      |      |      |      |  | Series/Size |
|-----|-----|-----|------|------|------|------|------|------|--|-------------|
|     |     |     |      |      |      |      |      |      |  | Text Length |
| A   | L   | T   | E    | R    | N    | A    | T    | E    |  | B 2000      |
| 2.5 | 6   | 8.4 | 11   | 13.6 | 16.5 | 19.3 | 22.7 | 25.2 |  | 25          |
| R   | O   | U   | T    | E    | T    | O    |      |      |  | B 2000      |
| 2.5 | 5.7 | 9.2 | 12.4 | 15.3 | 22   | 24.7 |      |      |  | 25          |
|     |     |     |      |      |      |      |      |      |  |             |
|     |     |     |      |      |      |      |      |      |  |             |
FILENAME: I-5987A\_ICM\_Trailblazer\_psh\_05A\_SignDetails

NORTH CAROLINA D.O.T. SIGN DETAIL

SIGN DESIGNS

|   |   |   |          |
|---|---|---|----------|
| <p>Plans Prepared For:<br/>                 NORTH CAROLINA DEPARTMENT OF TRANSPORTATION<br/>                 TRANSPORTATION SYSTEMS DIVISION<br/>                 750 N. Greenfield Pkwy., Garner, NC 27539</p> | I-5987A<br>INTEGRATED CORRIDOR<br>MANAGEMENT SYSTEM<br>SIGN DETAILS SHEET |   | SEAL<br> |
|   | DIVISION 06<br>PLAN DATE: JULY 2022<br>PREPARED BY: C. WONG/T. BLANG      | ROBESON COUNTY<br>REVIEWED BY: E. LYNCH<br>REVIEWED BY: C. DAGERHARDT |          |

EXULT ENGINEERING  
 NC License #C-4445  
 304-F.W. Millbrook Rd  
 Raleigh, NC 27609  
 Tel: (984) 500-5426

7/6/2022 \\Egnyte\drive\exult\engineering\Shored\0 Projects\0005005 I-6064 ICM10 CAD\Trailblazer Design\CAD\I-5987A\ICM\_Trailblazer\_psh\_03\_SignDetails.dgn