


- NOTES:
 1. SIGN ERECTION, RELOCATE, SIGN TYPE D
 2. SIGN ERECTION, RELOCATE, SIGN TYPE E
 3. SIGN ERECTION, RELOCATE, SIGN TYPE F
 4. DISPOSAL OF SUPPORT, U-CHANNEL
 5. STOCKPILE SIGN D, E, OR F
 6. RETAIN ALL EXISTING SIGNS UNLESS OTHERWISE NOTED.

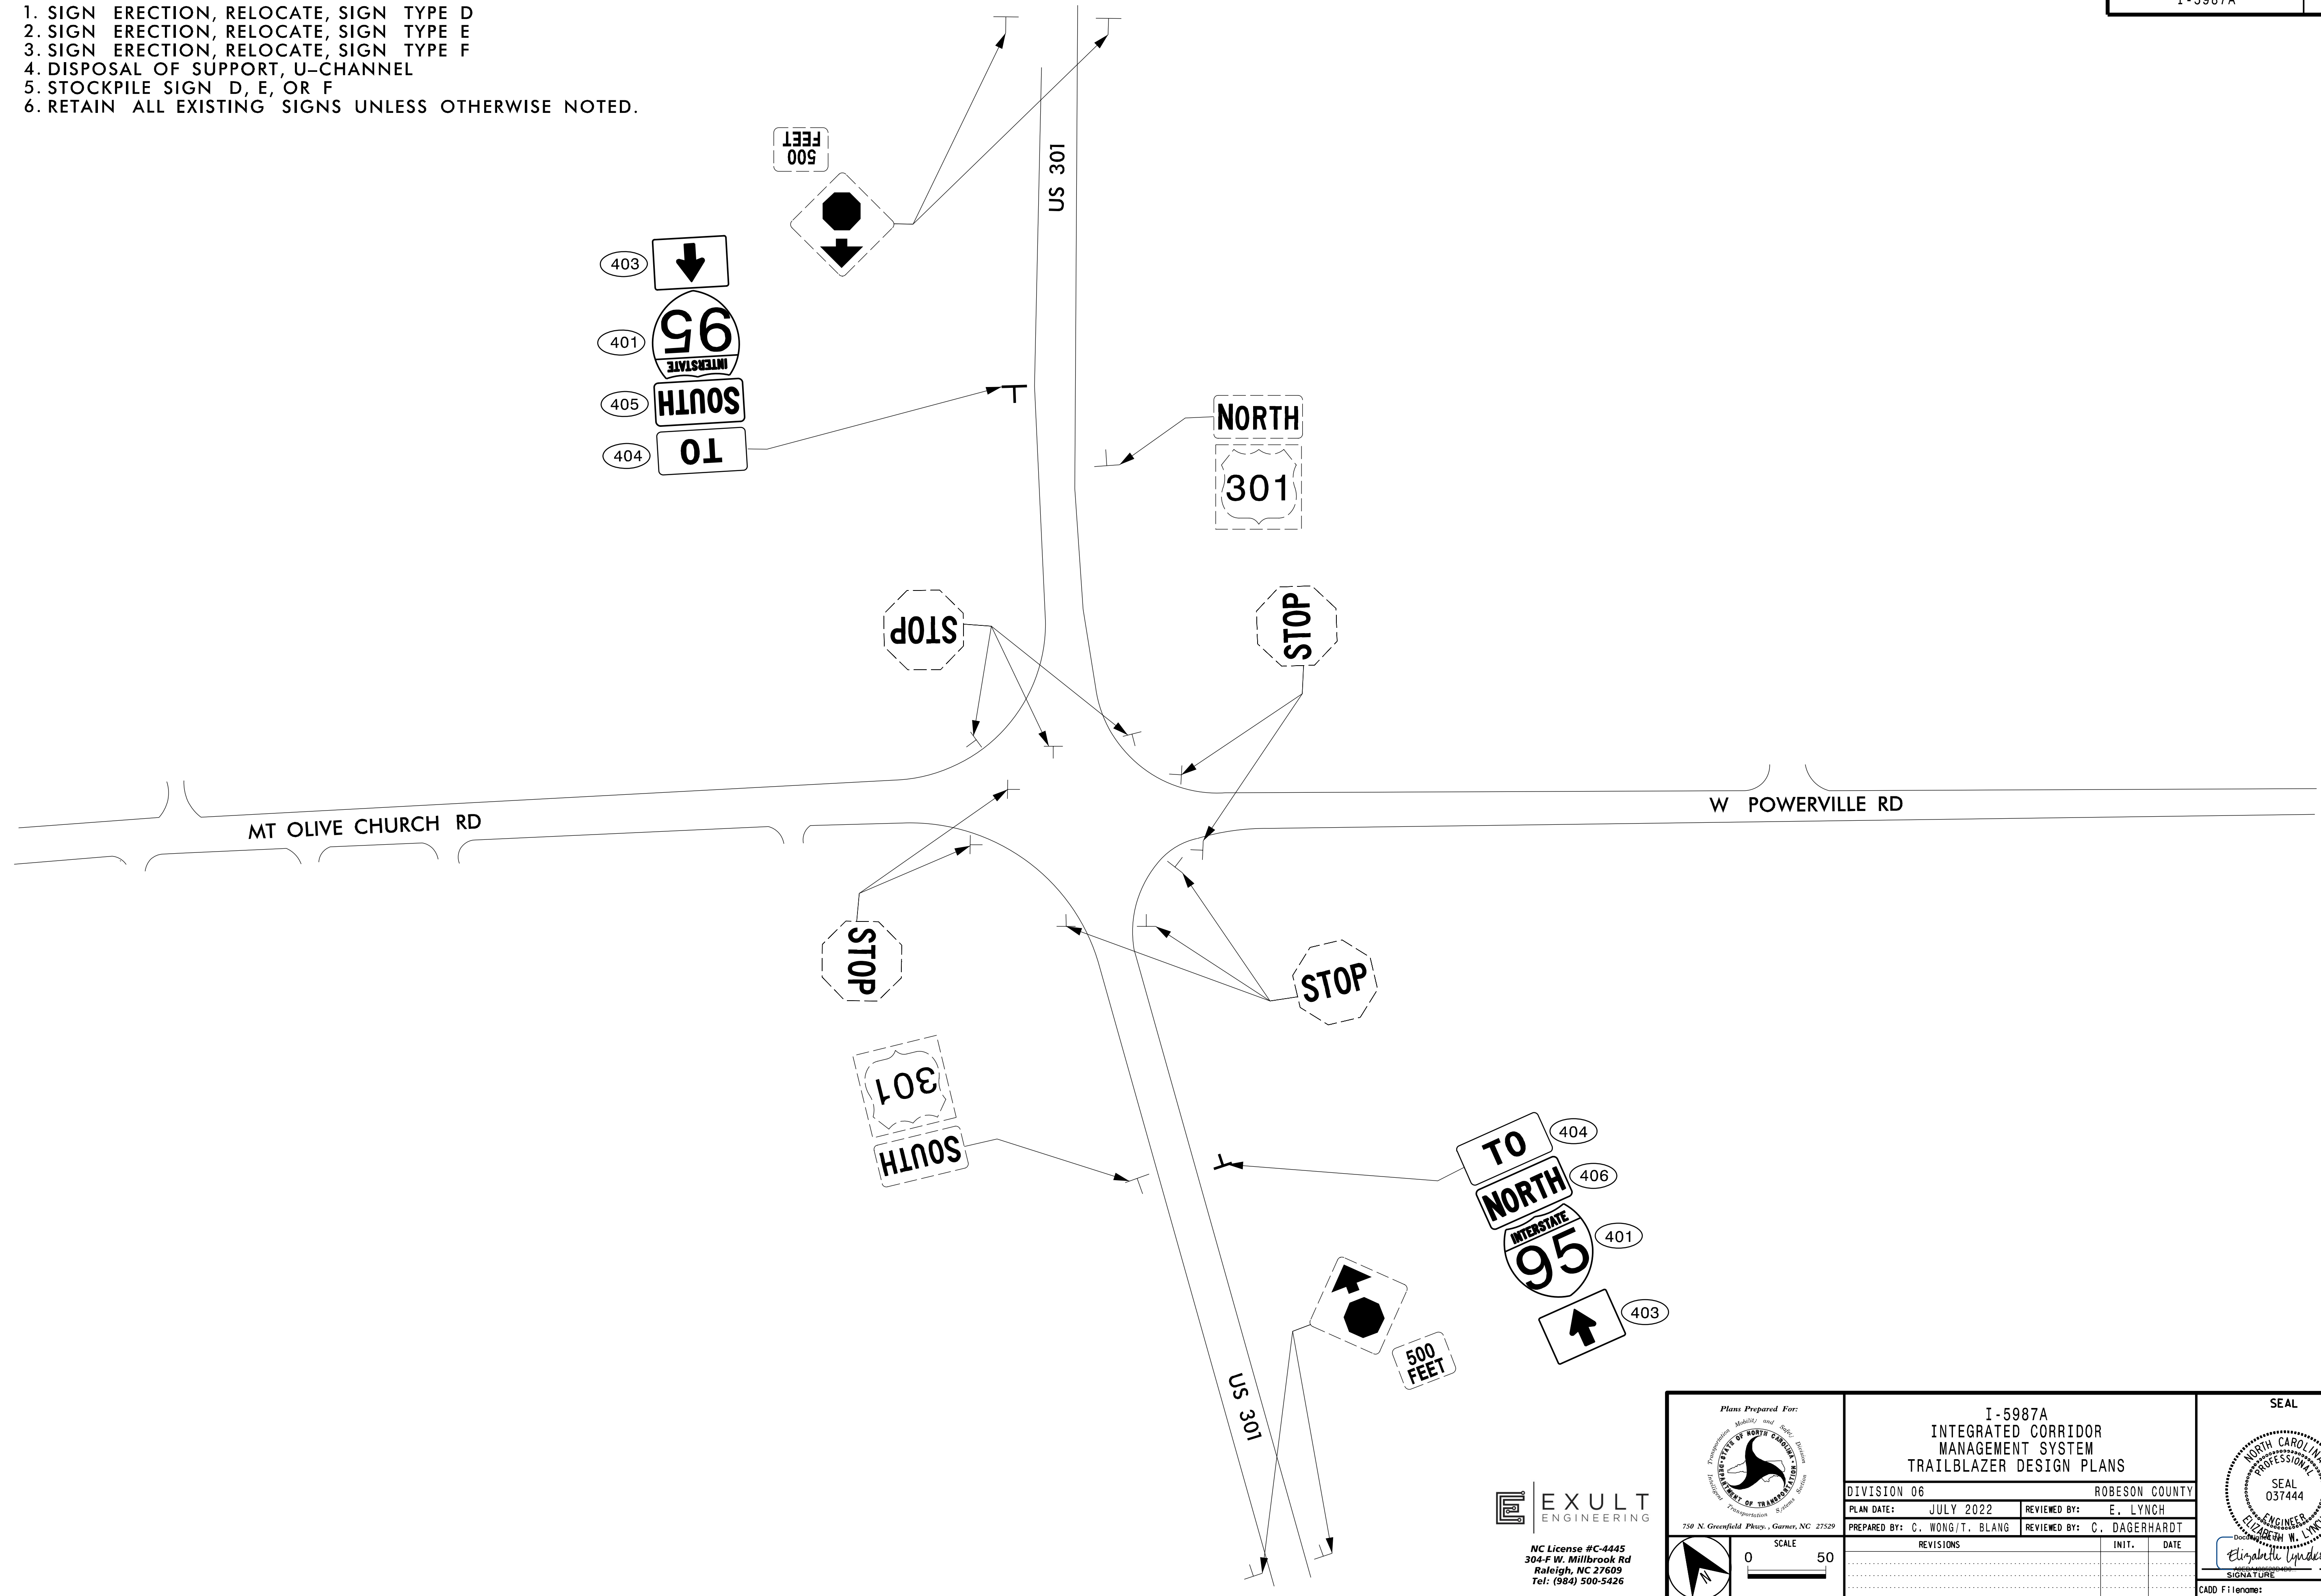

7/6/2022 \\Egnyte\drive\exult\engineering\Shared\0 Projects\0005005 I-6064 ICM\0 CAD\Tr-Trailblazer Design\CAD\I-5987A\DCM_Tr-Trailblazer_psh_05.dgn

EXULT
ENGINEERING
 NC License #C-4445
 304-F W. Millbrook Rd
 Raleigh, NC 27609
 Tel: (984) 500-5426

	Plans Prepared For: I-5987A INTEGRATED CORRIDOR MANAGEMENT SYSTEM TRAILBLAZER DESIGN PLANS		SEAL
	DIVISION 06 PLAN DATE: JULY 2022 PREPARED BY: C. WONG/T. BLANG	ROBESON COUNTY REVIEWED BY: E. LYNCH REVIEWED BY: C. DAGERHARDT	

SCALE: 0 50
 CADD Filename: