


CONTRACT: CXXXXXX TIP PROJECT: I-5987A




STATE OF NORTH CAROLINA
DIVISION OF HIGHWAYS

STATE	STATE PROJECT REFERENCE NO.	SHEET NO.
N.C.	I-5987A	ITS-1
STATE PROJ. NO.	F.A. PROJ. NO.	DESCRIPTION
47533.3.2		CONST.

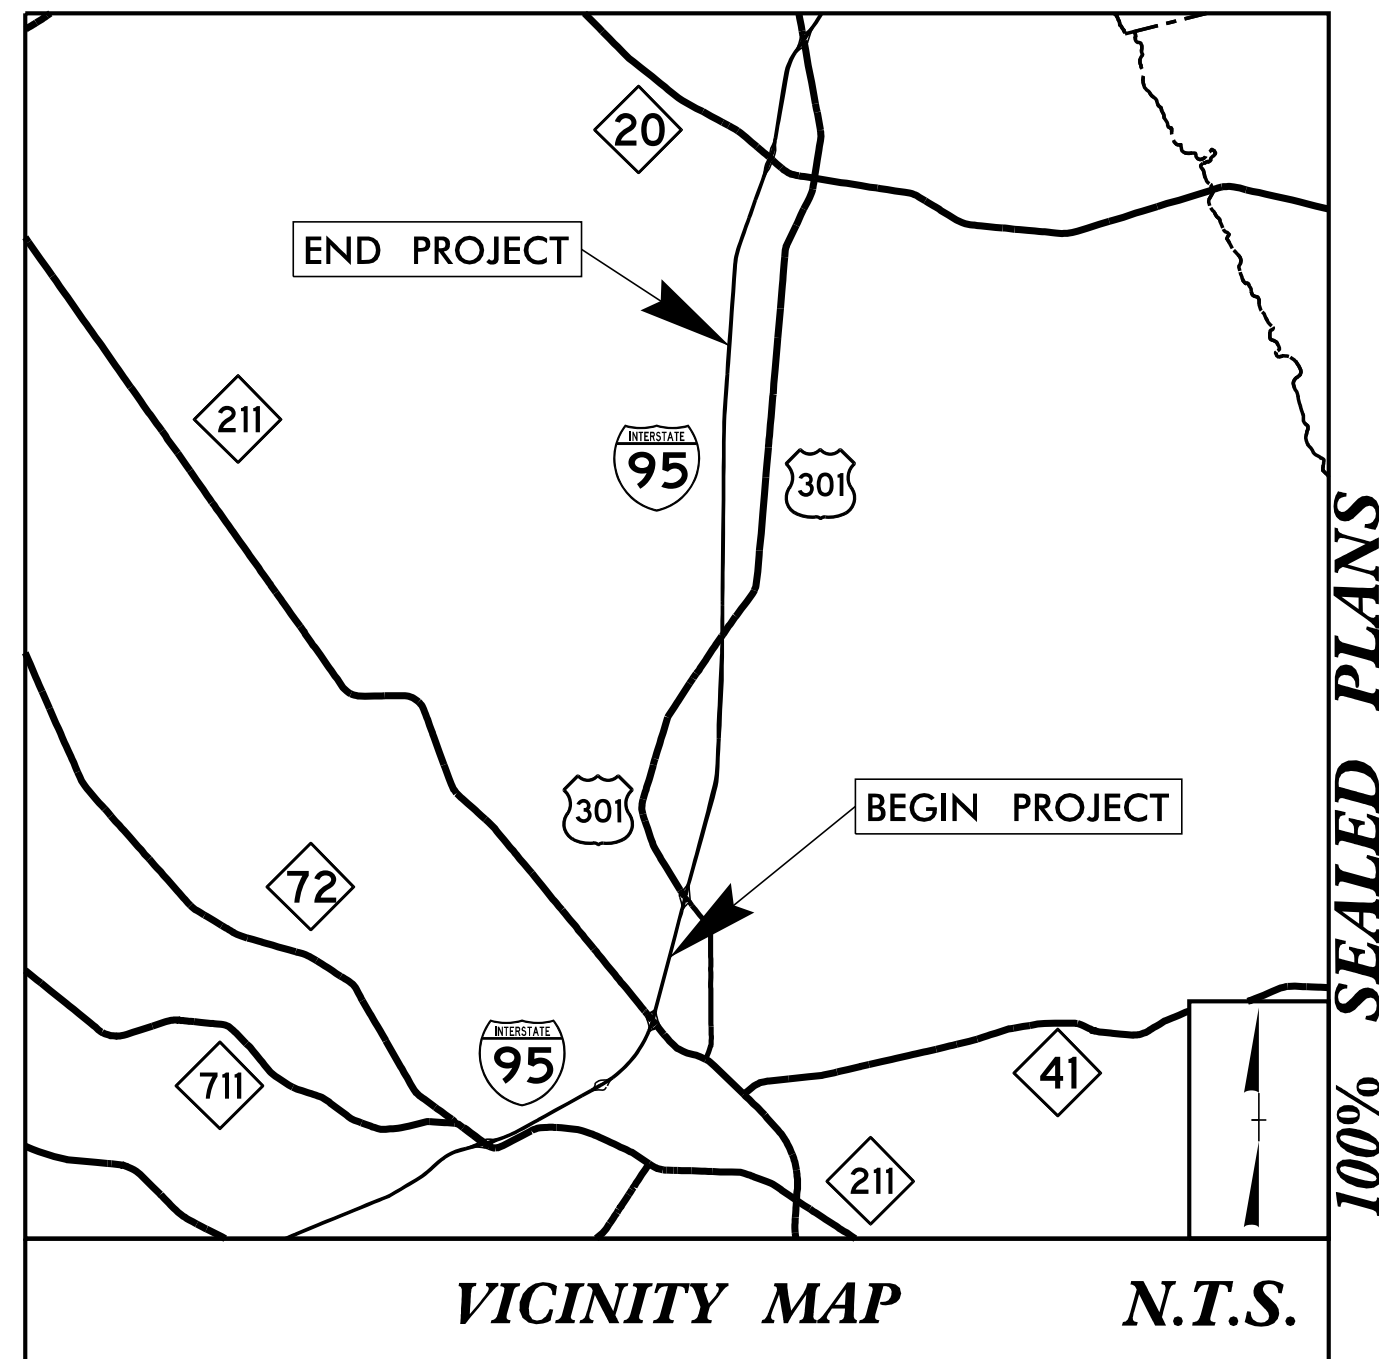

LOCATION: LUMBERTON - I-95 FROM MM 21 TO MM 29

TYPE OF WORK: CCTV CAMERA AND DYNAMIC MESSAGE SIGN INSTALLATIONS

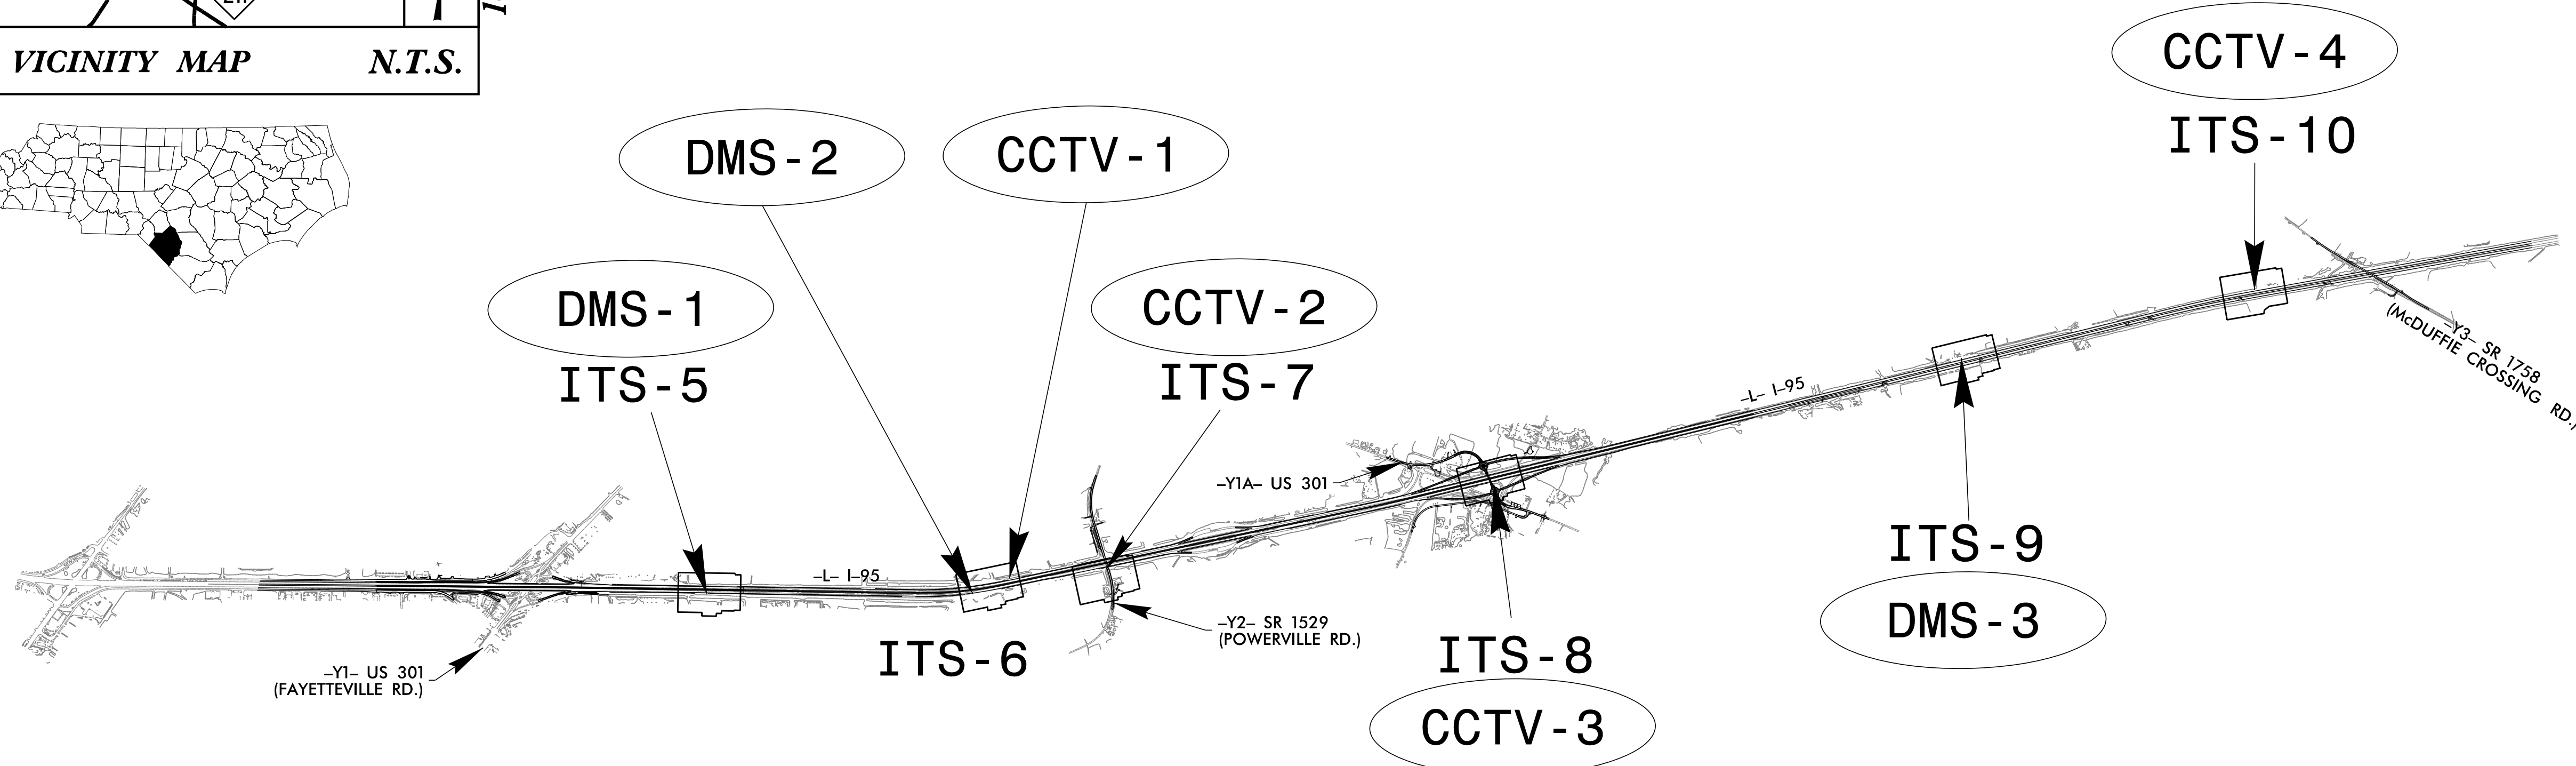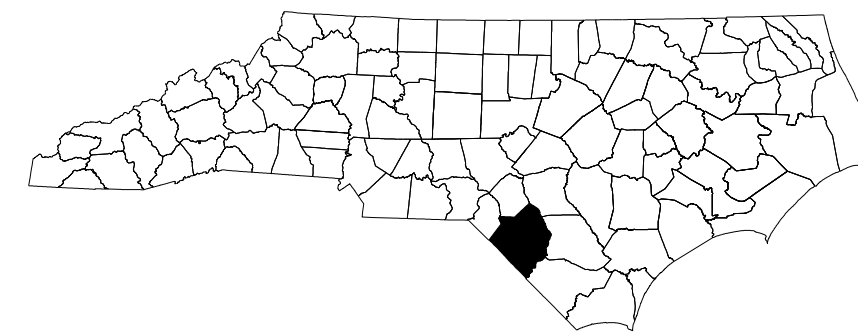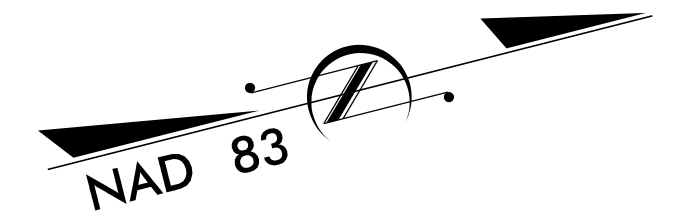

2018 STANDARD SPECIFICATION

PROJECT LENGTH
PROJECT LENGTH = 8 MILES

LETTING DATE:
AUGUST 16, 2022

INDEX OF SHEETS

SHEET ITS 1	TITLE SHEET
SHEET ITS 2	DEVICE LOCATIONS
SHEET ITS 3-4	CONSTRUCTION NOTES
SHEET ITS 5-10	CCTV / DMS INSTALLATION
SHEET ITS 11-13	DMS CROSS SECTIONS
SHEET ITS 14	CCTV TYPICAL DETAIL
SHEET ITS 15	DMS ELECTRICAL SERVICE AND GROUNDING DETAIL

ROADWAY STANDARD DRAWINGS


THE FOLLOWING ROADWAY STANDARDS AS APPEAR IN "ROADWAY STANDARD DRAWINGS" ROADWAY DESIGN UNIT - N.C. DEPARTMENT OF TRANSPORTATION - RALEIGH, N.C., DATED JANUARY 2018 ARE APPLICABLE TO THIS PROJECT AND BY REFERENCE HEREBY ARE CONSIDERED A PART OF THESE PLANS:

STD. NO.	TITLE
1101.02	TEMPORARY LANE CLOSURES
1101.03	TEMPORARY ROAD CLOSURES
1101.04	TEMPORARY SHOULDER CLOSURES
1700.01	ELECTRICAL SERVICE OPTIONS
1700.02	ELECTRICAL SERVICE GROUNDING
1715.01	UNDERGROUND CONDUIT-TRENCHING
1716.01	JUNCTION BOXES

DOCUMENT NOT CONSIDERED FINAL UNLESS ALL SIGNATURES COMPLETED

NCDOT CONTACTS:

Frank D. West, Jr. - Div. 6 Traffic Engineer
Janet A. Whetstone-Perez, PE - Regional Traffic Engineer
Andrew J. Sucek, PE - ITS Development & Design

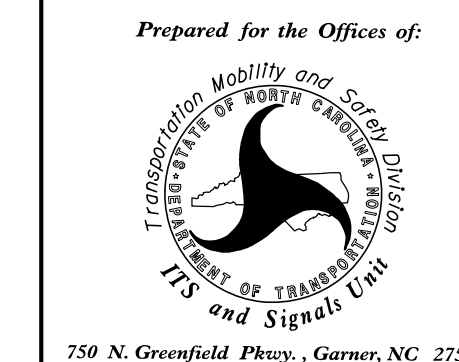

ENGLISH

ALL DIMENSIONS IN THESE PLANS ARE IN FEET UNLESS OTHERWISE NOTED

SEAL

DocuSigned by:
Steven G. Payne

4/8/2022