


DMS-1 GPS COORDINATES

34.67927° N
79.00264° W

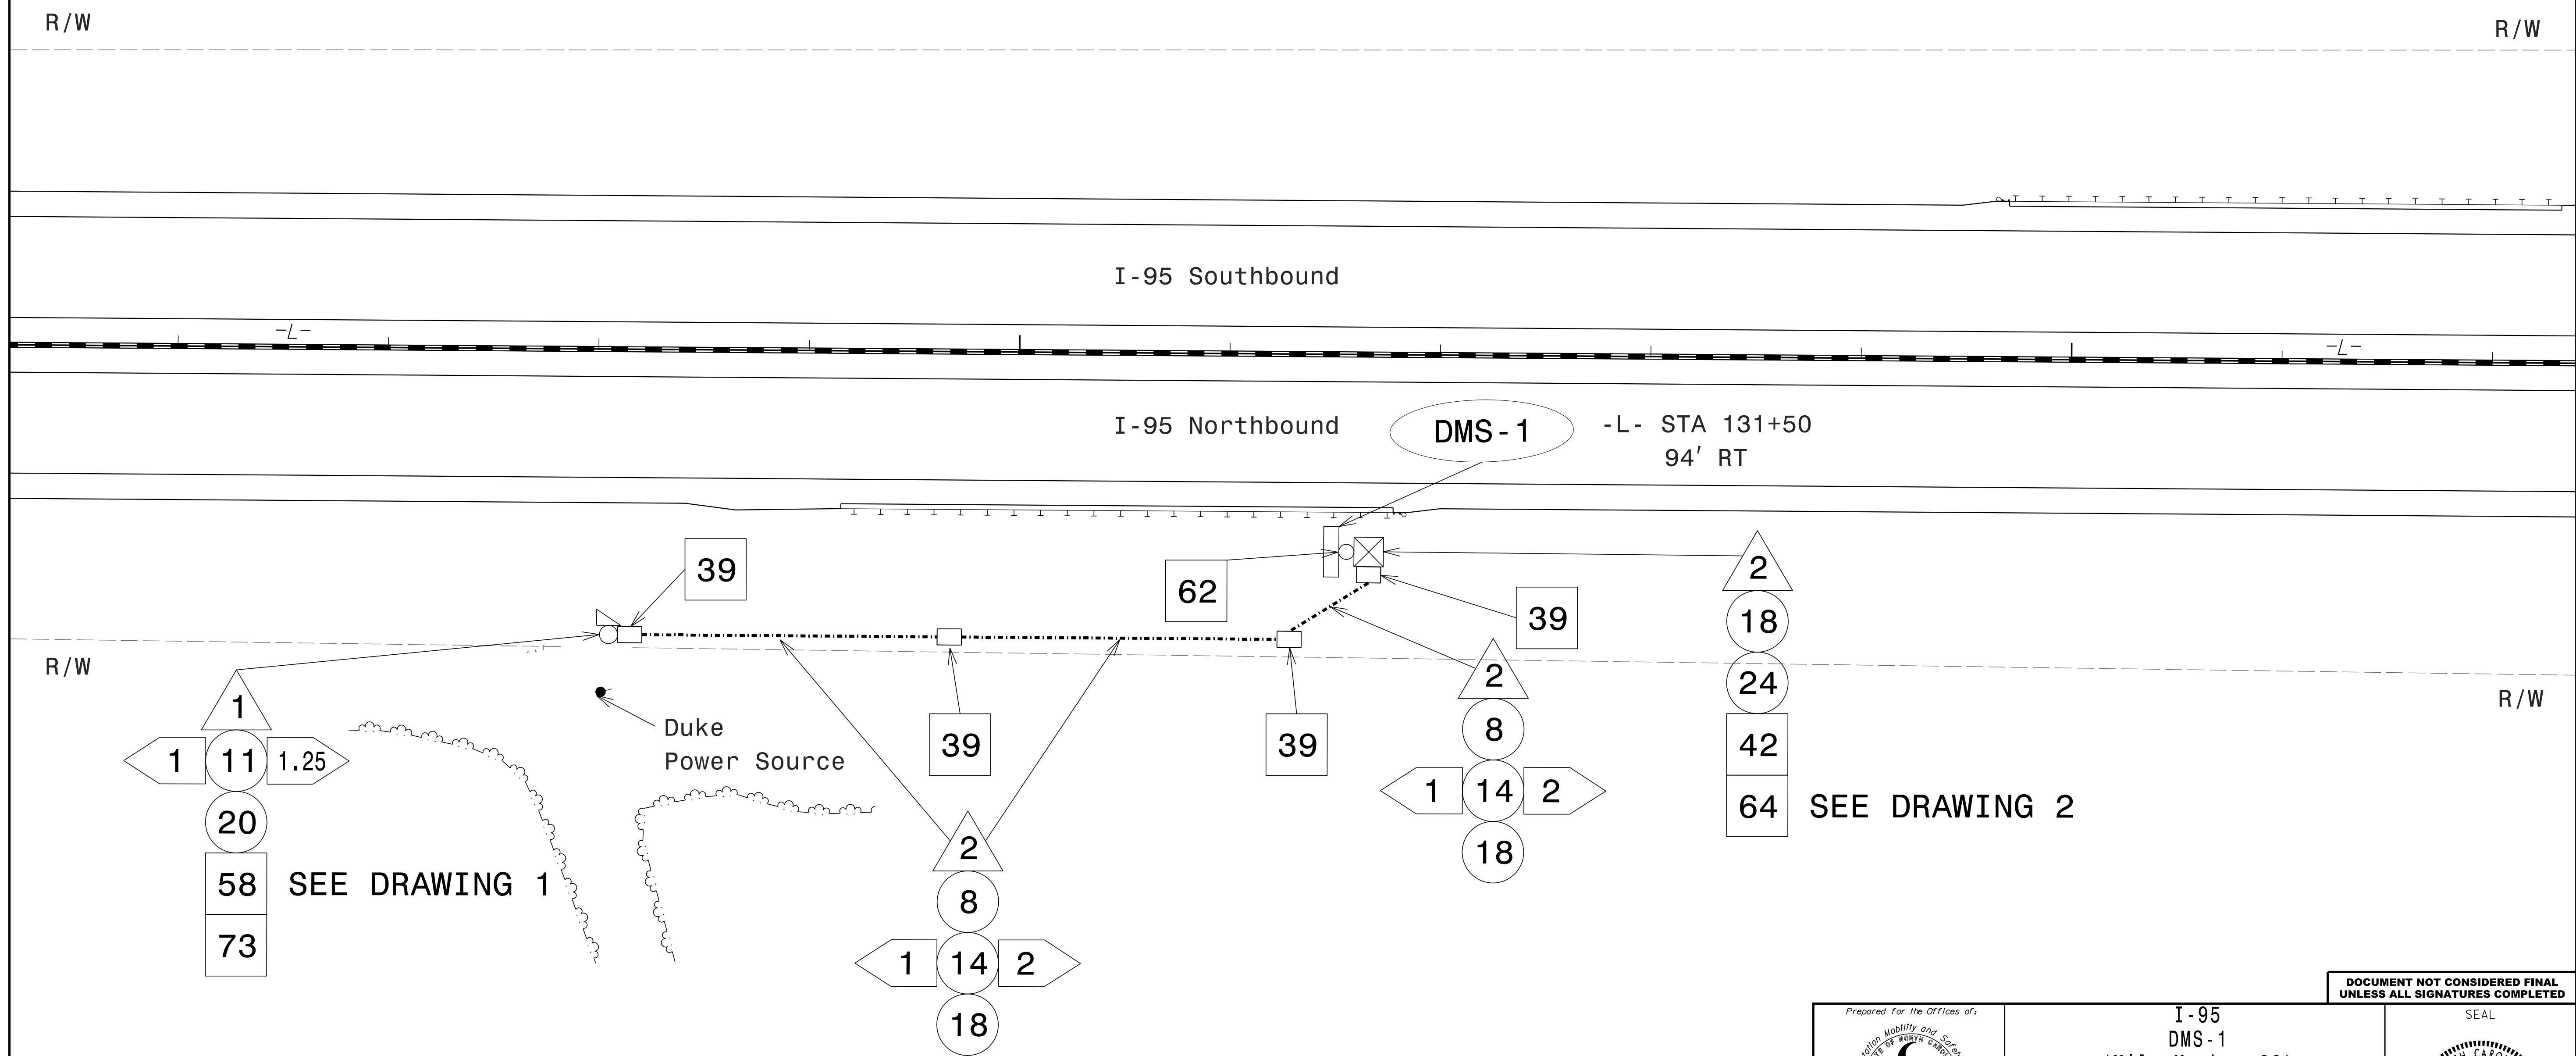

NOTES:

1. POWER COMPANY CONTACT - DUKE ENERGY - ERIC CHAVIS (910) 506-6531.
2. REFER TO SHEETS 3B-5 THROUGH 3B-7 FOR GUARDRAIL INFORMATION.
3. MAINTAIN A MINIMUM OF 6 FEET FROM THE EDGE OF PAVEMENT WHEN TRENCHING PARALLEL TO THE ROADWAY.
4. CONTACT DIVISION 6 TRAFFIC ENGINEER FRANK D. WEST, JR. AT (910) 364-0606 TO CONFIRM THE LOCATION OF THE CCTV/DMS.
5. DO NOT INSTALL CONDUIT OR JUNCTION BOXES UNTIL THE PROPOSED LOCATION OF THE CCTV CAMERA OR DMS HAVE BEEN CONFIRMED BY THE DIVISION TRAFFIC ENGINEER.
6. MOUNT THE CCTV CAMERA 45 FEET ABOVE GRADE.
7. MOUNT THE CCTV CAMERA 5 FEET BELOW THE TOP OF THE POLE.

DOCUMENT NOT CONSIDERED FINAL UNLESS ALL SIGNATURES COMPLETED

Prepared For the Offices of:

 I-95
DMS-1
(Mile-Marker 22)

Division 6 Robeson County Lumberton

PLAN DATE: April 2022 REVIEWED BY: S.G. Haynie

PREPARED BY: O. Drobny REVIEWED BY: J. S. Cole

750 N. Greenfield Pkwy, Garner, NC 27529

SCALE: 0 40
1"=40'

REVISIONS: INIT. DATE

DocuSigned by: Steven G. Haynie 4/8/2022

CADD File name:



4/6/2022 6:41:17 AM ITS_psh_05_DMS at MM 22.dgn