


T.I.P. NO.	SHEET NO.
I-5987A	UC-1

TIP PROJECT: I-5987A

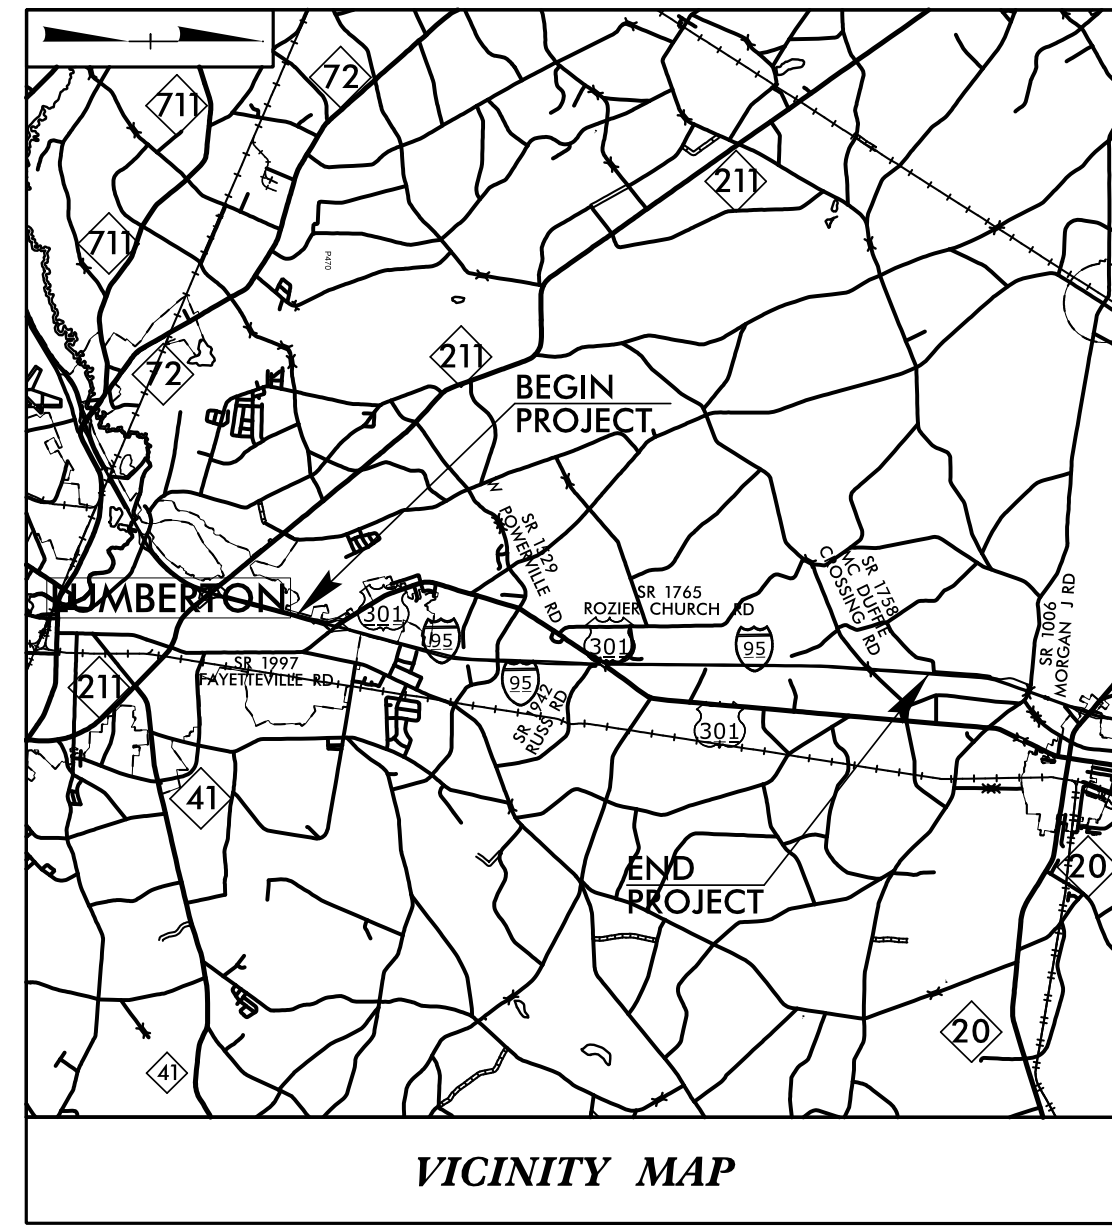


100% PLANS

STATE OF NORTH CAROLINA
DIVISION OF HIGHWAYS

**UTILITY CONSTRUCTION PLANS
ROBESON COUNTY**

**LOCATION: I-95 IMPROVEMENTS
FROM SOUTH OF US 301 (EXIT 22)
TO NORTH OF SR 1758 (McDUFFIE CROSSING RD.)**

**TYPE OF WORK: GRADING, PAVING, DRAINAGE, STRUCTURES,
CULVERTS, AND RETAINING WALLS**

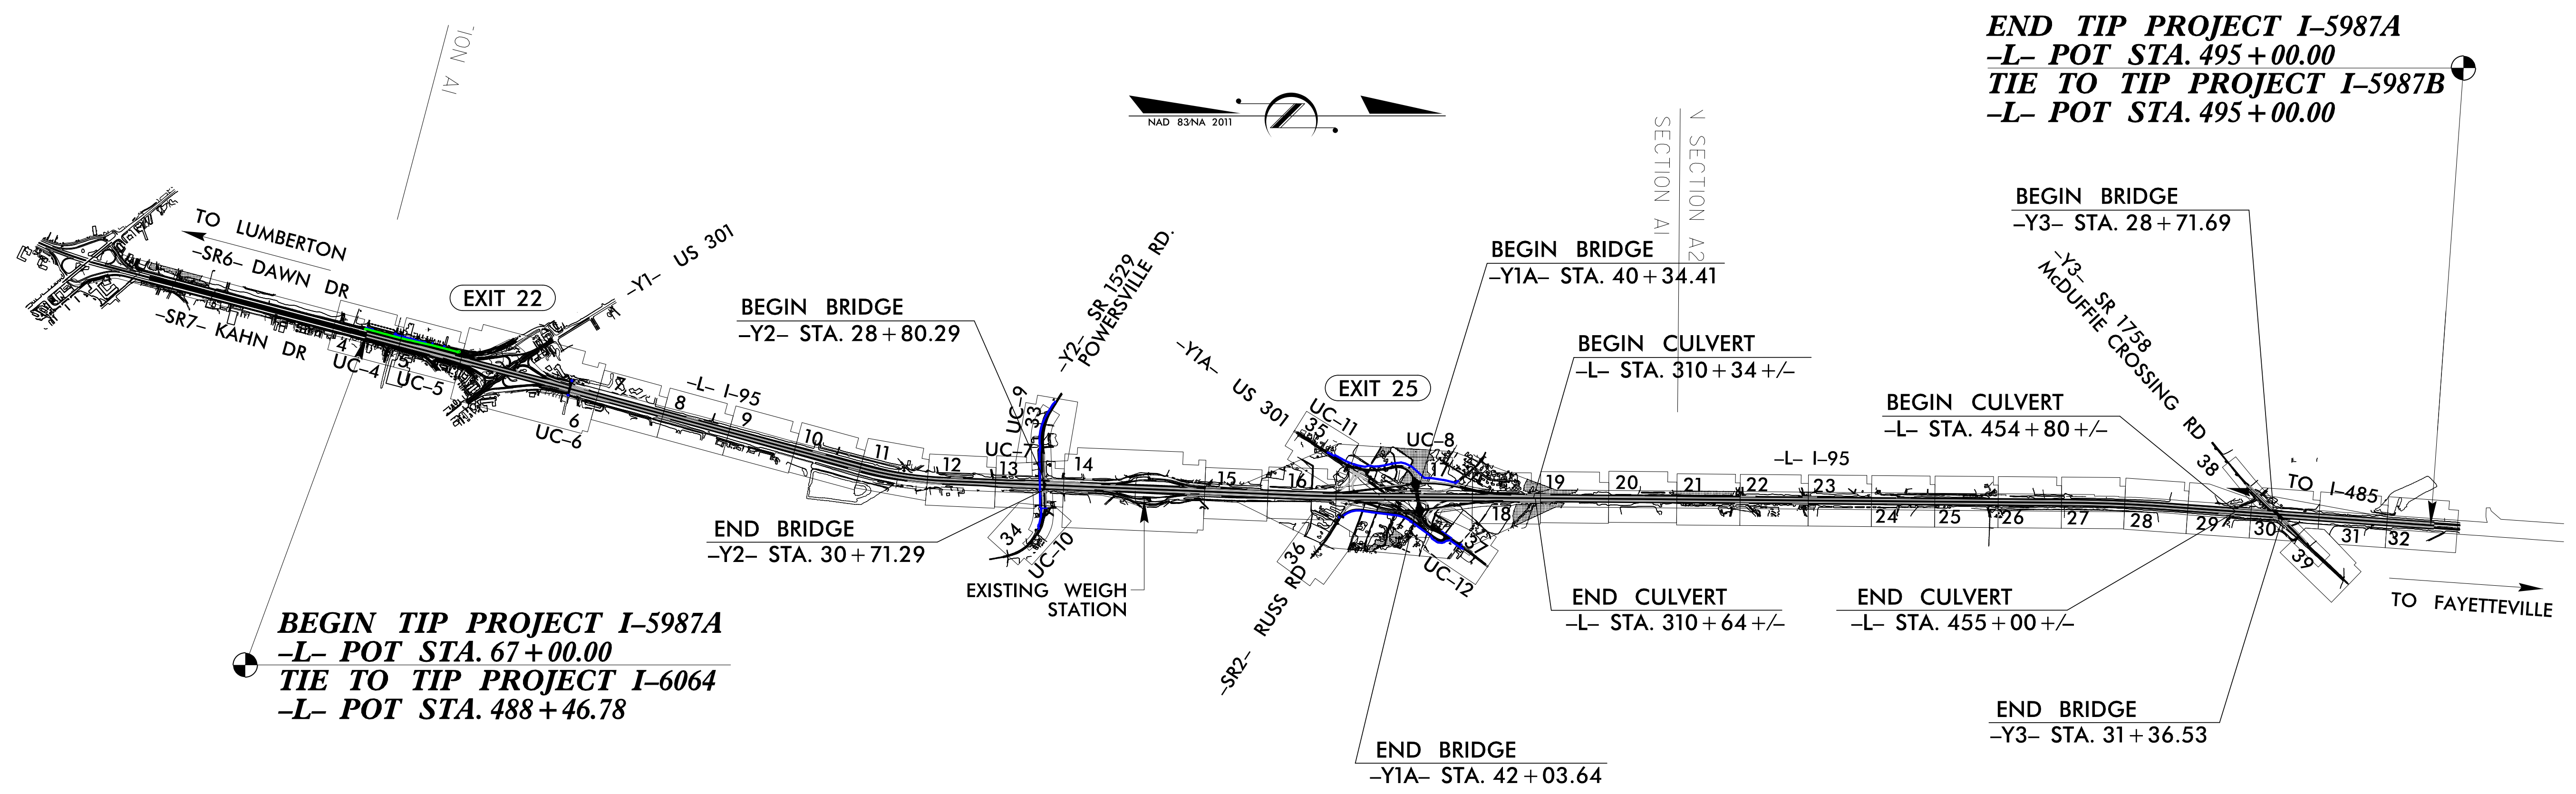


**END TIP PROJECT I-5987A
-L- POT STA. 495+00.00
TIE TO TIP PROJECT I-5987B
-L- POT STA. 495+00.00**

**BEGIN TIP PROJECT I-5987A
-L- POT STA. 67+00.00
TIE TO TIP PROJECT I-6064
-L- POT STA. 488+46.78**

A PORTION OF THIS PROJECT IS WITHIN THE MUNICIPAL BOUNDARIES OF LUMBERTON. CLEARING ON THIS PROJECT SHALL BE PERFORMED TO THE LIMITS ESTABLISHED BY METHOD III. THIS IS A CONTROLLED-ACCESS PROJECT WITH ACCESS BEING LIMITED TO INTERCHANGES.

DOCUMENT NOT CONSIDERED FINAL UNTIL ALL SIGNATURES ARE COMPLETED

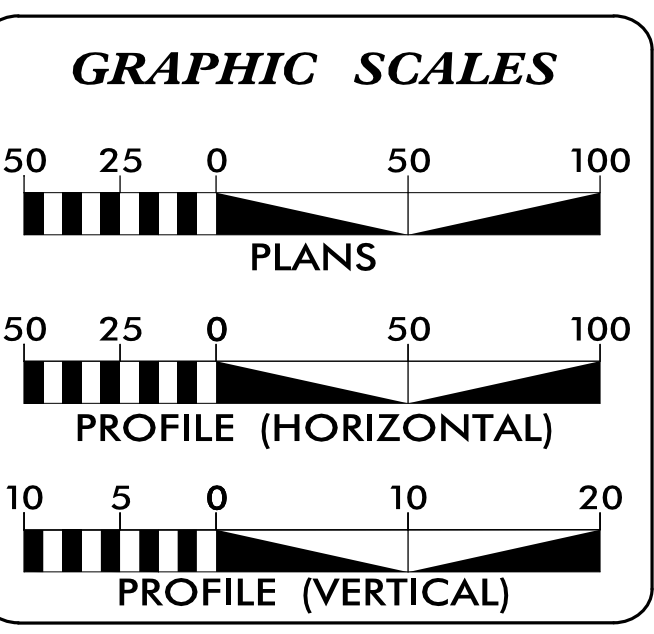

INDEX OF SHEETS

SHEET NO.:	DESCRIPTION:
UC-1	TITLE SHEET
UC-2	UTILITY SYMBOLOGY
UC-3	NOTES
UC-3A	DETAILS
UC-4 THRU UC-12	UTILITY CONSTRUCTION SHEETS
UC-13 THRU UC-18	PROFILE SHEETS


WATER AND SEWER OWNERS ON PROJECT

(A) WATER - CITY OF LUMBERTON AND COUNTY OF ROBESON
(B) FORCE MAIN SEWER - CITY OF LUMBERTON

PREPARED IN THE OFFICE OF

STV Engineers, Inc.
1600 Perimeter Park Dr.
Suite 225
Morrisville, NC 27560
NC License Number F-0991
(919) 238-6672 FAX: (919) 468-8007

ANDREW VANE, PE	CONSULTANT CONTACT #1
ABBEY NARAYAN, EI	CONSULTANT CONTACT #2
-	CONSULTANT CONTACT #3

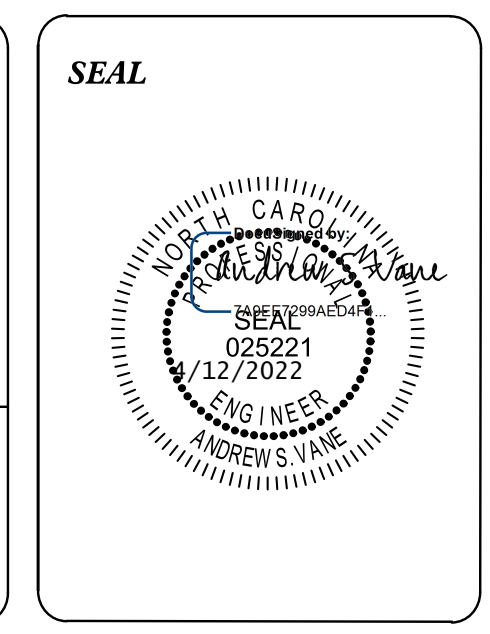

DIVISION OF HIGHWAYS UTILITIES UNIT
1555 MAIL SERVICES CENTER
RALEIGH, NC 27699-1555
PHONE (919) 707-6690
FAX (919) 250-4151

BO HEMPHILL	EASTERN UTILITIES MANAGER
NABIL HAMDAN	UTILITIES REGIONAL ENGINEER
RICK HANDLIN	UTILITIES ENGINEER
RANDY D. ROGERS	UTILITIES COORDINATOR