


PROJECT REFERENCE NO.	SHEET NO.
I-5987A	UC-12
DESIGNED BY: ABN	
DRAWN BY: ABN	
CHECKED BY: ASV	
APPROVED BY:	
REVISED:	NORTH CAROLINA DEPARTMENT OF TRANSPORTATION
UTILITIES ENGINEERING SEC. PHONE: (919) 707-6690 FAX: (919) 250-4151	UTILITY CONSTRUCTION PLANS ONLY

**UTILITY CONSTRUCTION**

**DOCUMENT NOT CONSIDERED FINAL  
UNLESS ALL SIGNATURES COMPLETED**


**NV5** NV5 ENGINEERS & CONSULTANTS, INC.  
7500 E. INDEPENDENCE BLVD, STE 100  
CHARLOTTE, NC 28227  
P: 704.537.7300 www.NV5.com  
NC License # F-1333

**STV 100 Years** STV Engineers, Inc.  
1600 Perimeter Park Drive  
Suite 225  
Morrisville, NC 27560  
NC License Number F-0991

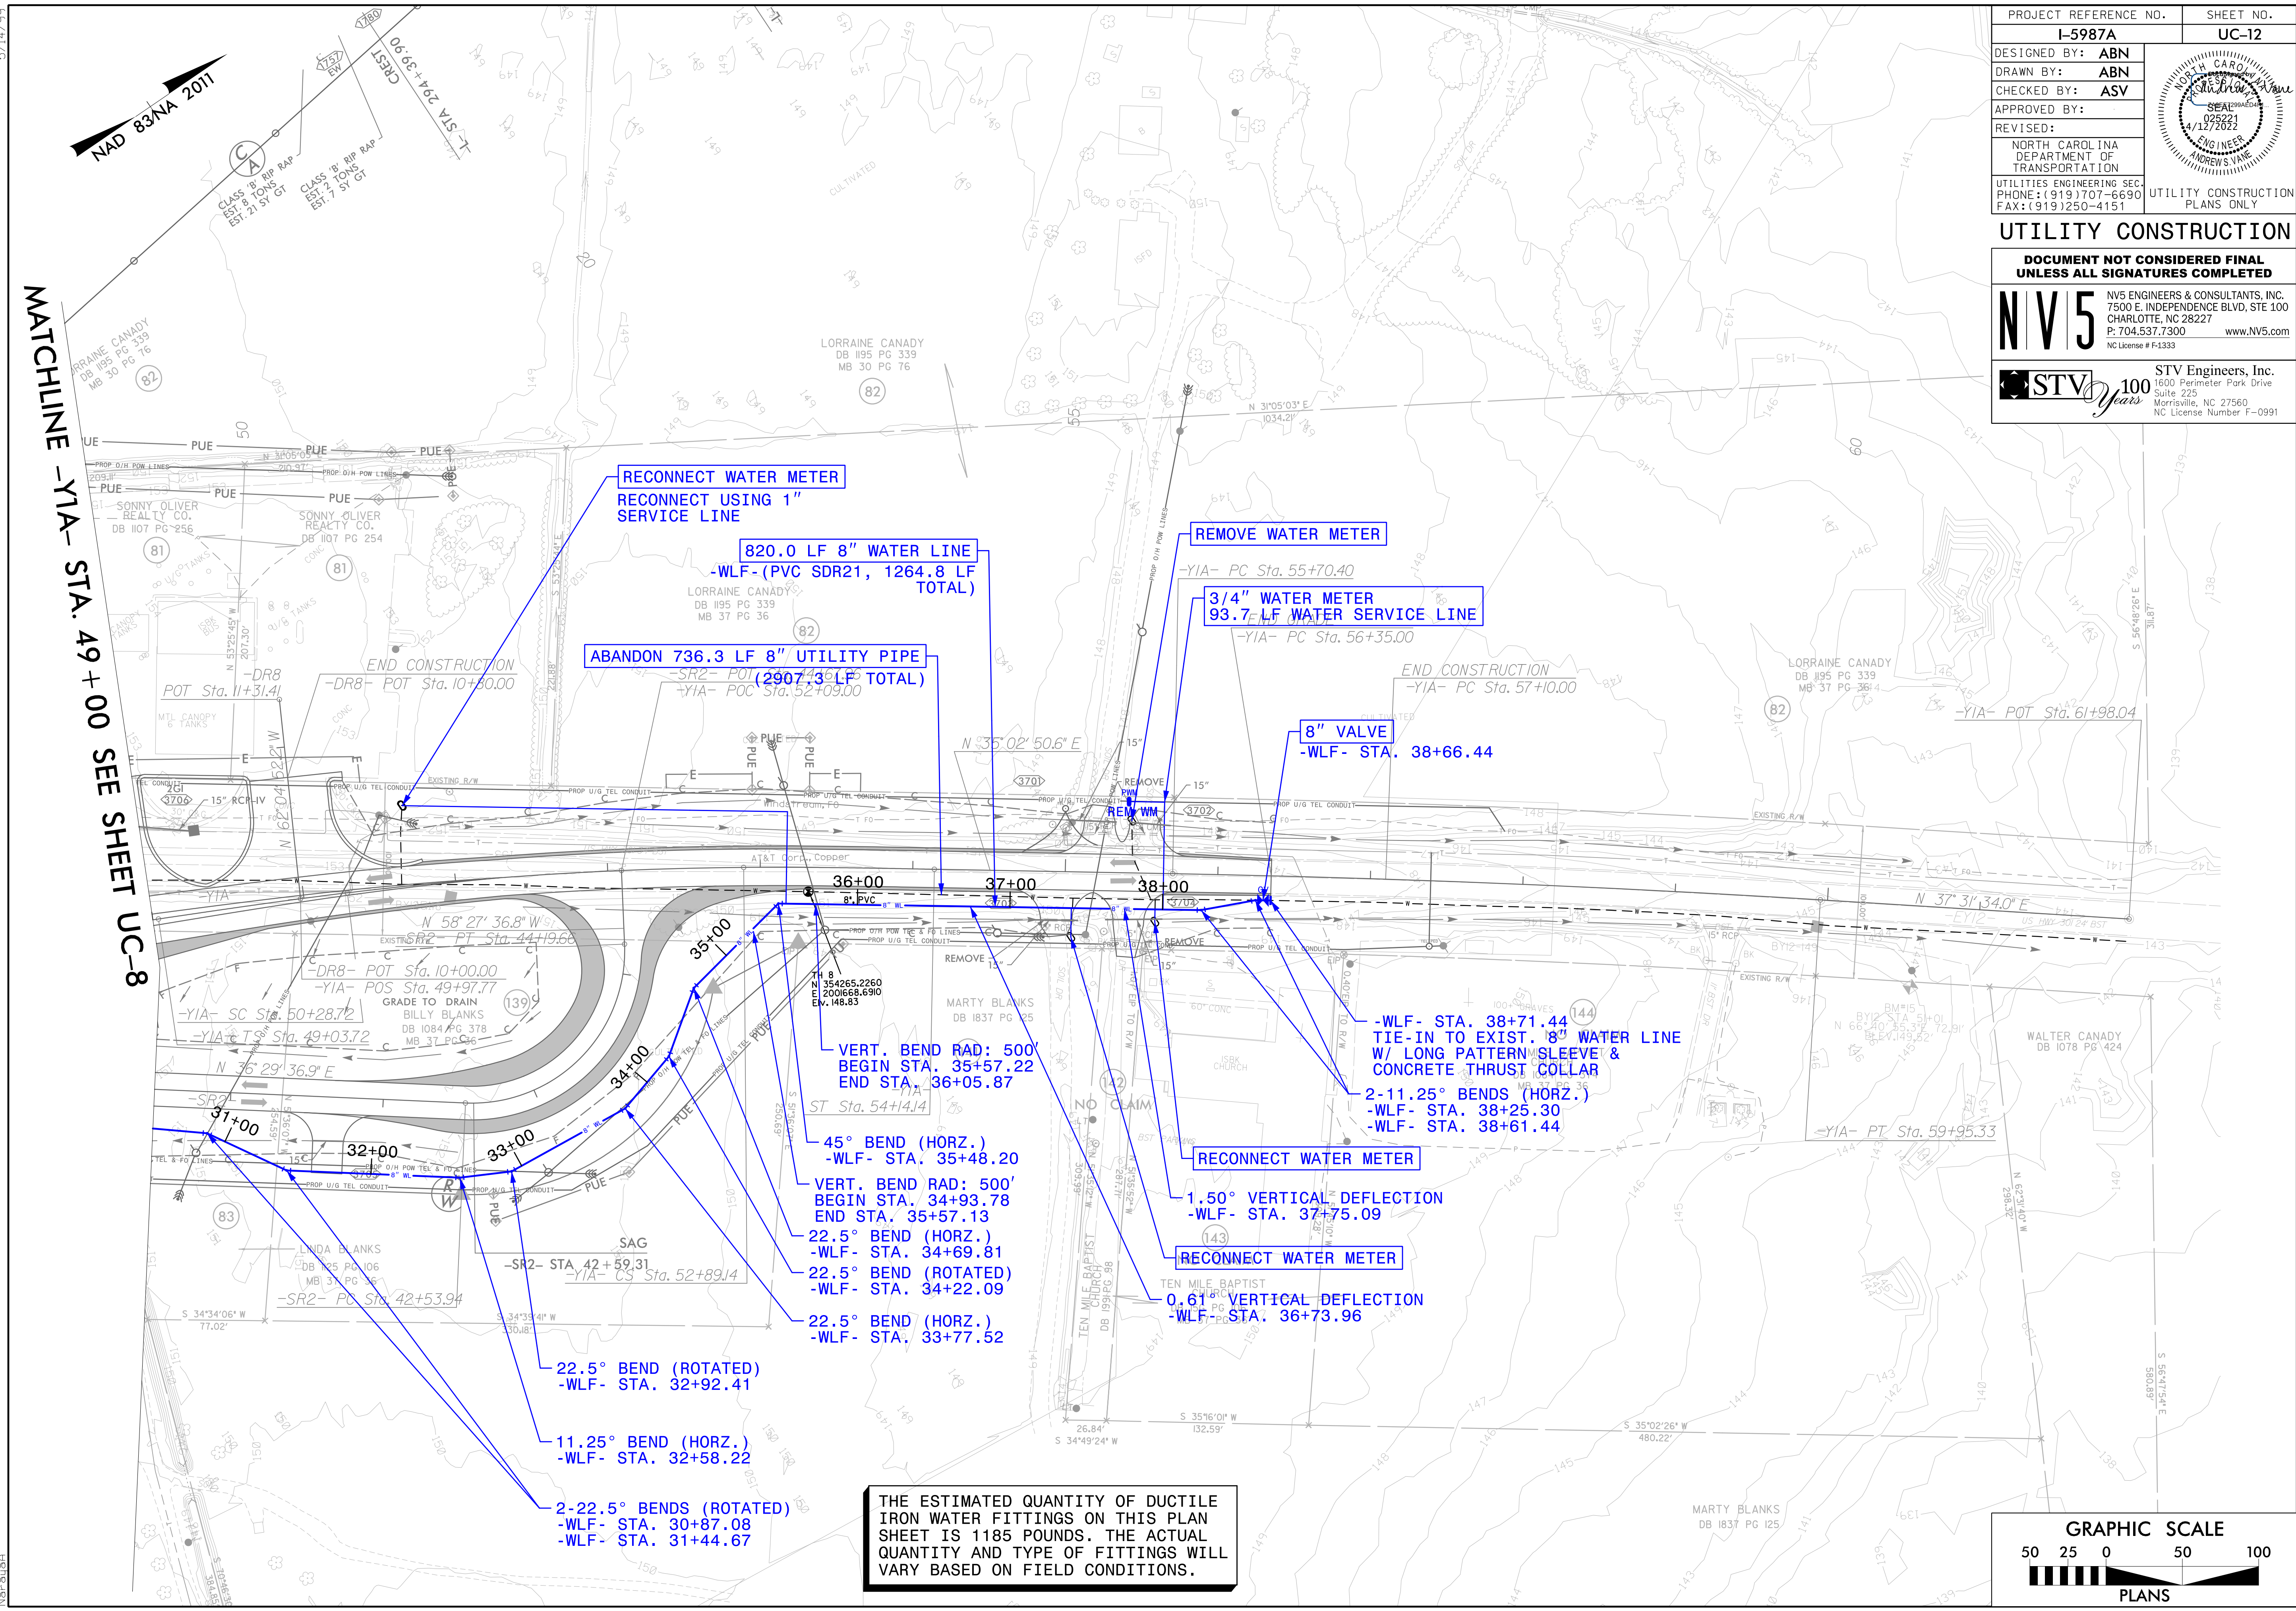

MATCHLINE -YIA- STA. 49+00 SEE SHEET UC-8

THE ESTIMATED QUANTITY OF DUCTILE IRON WATER FITTINGS ON THIS PLAN SHEET IS 1185 POUNDS. THE ACTUAL QUANTITY AND TYPE OF FITTINGS WILL VARY BASED ON FIELD CONDITIONS.

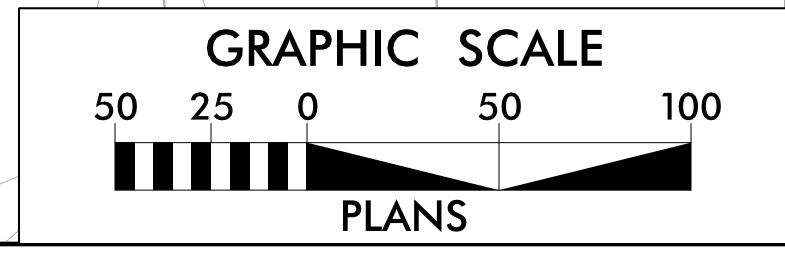

4/6/2022  
F:\Utilities\Engineering\UC\Proj\Sheet\I-5987A UC-12.psdgn  
Naraiah