

09.08/99

TIP PROJECT: I-5987A

T.I.P. NO.	SHEET NO.
I-5987A	UO-1




NOTE:
 ALL UTILITY WORK SHOWN ON THIS SHEET WILL BE DONE BY OTHERS. NO PAYMENT WILL BE MADE TO THE CONTRACTOR FOR UTILITY WORK SHOWN ON THIS SHEET.

STATE OF NORTH CAROLINA
 DIVISION OF HIGHWAYS

UTILITIES BY OTHERS PLANS
ROBESON COUNTY

LOCATION: I-95 IMPROVEMENTS FROM SOUTH OF US 301 (EXIT 22) TO NORTH OF SR 1758 (McDUFFIE CROSSINGS RD.)

TYPE OF WORK: RELOCATION OF POWER, PHONE, CATV, GAS

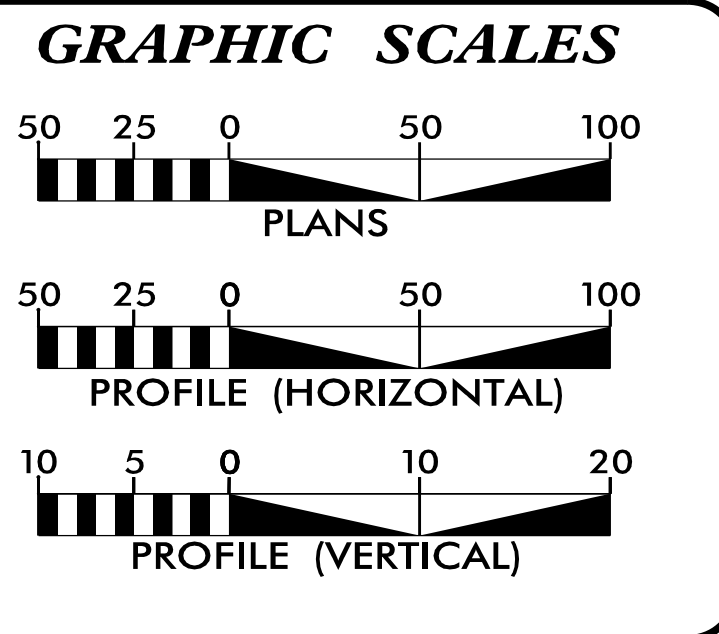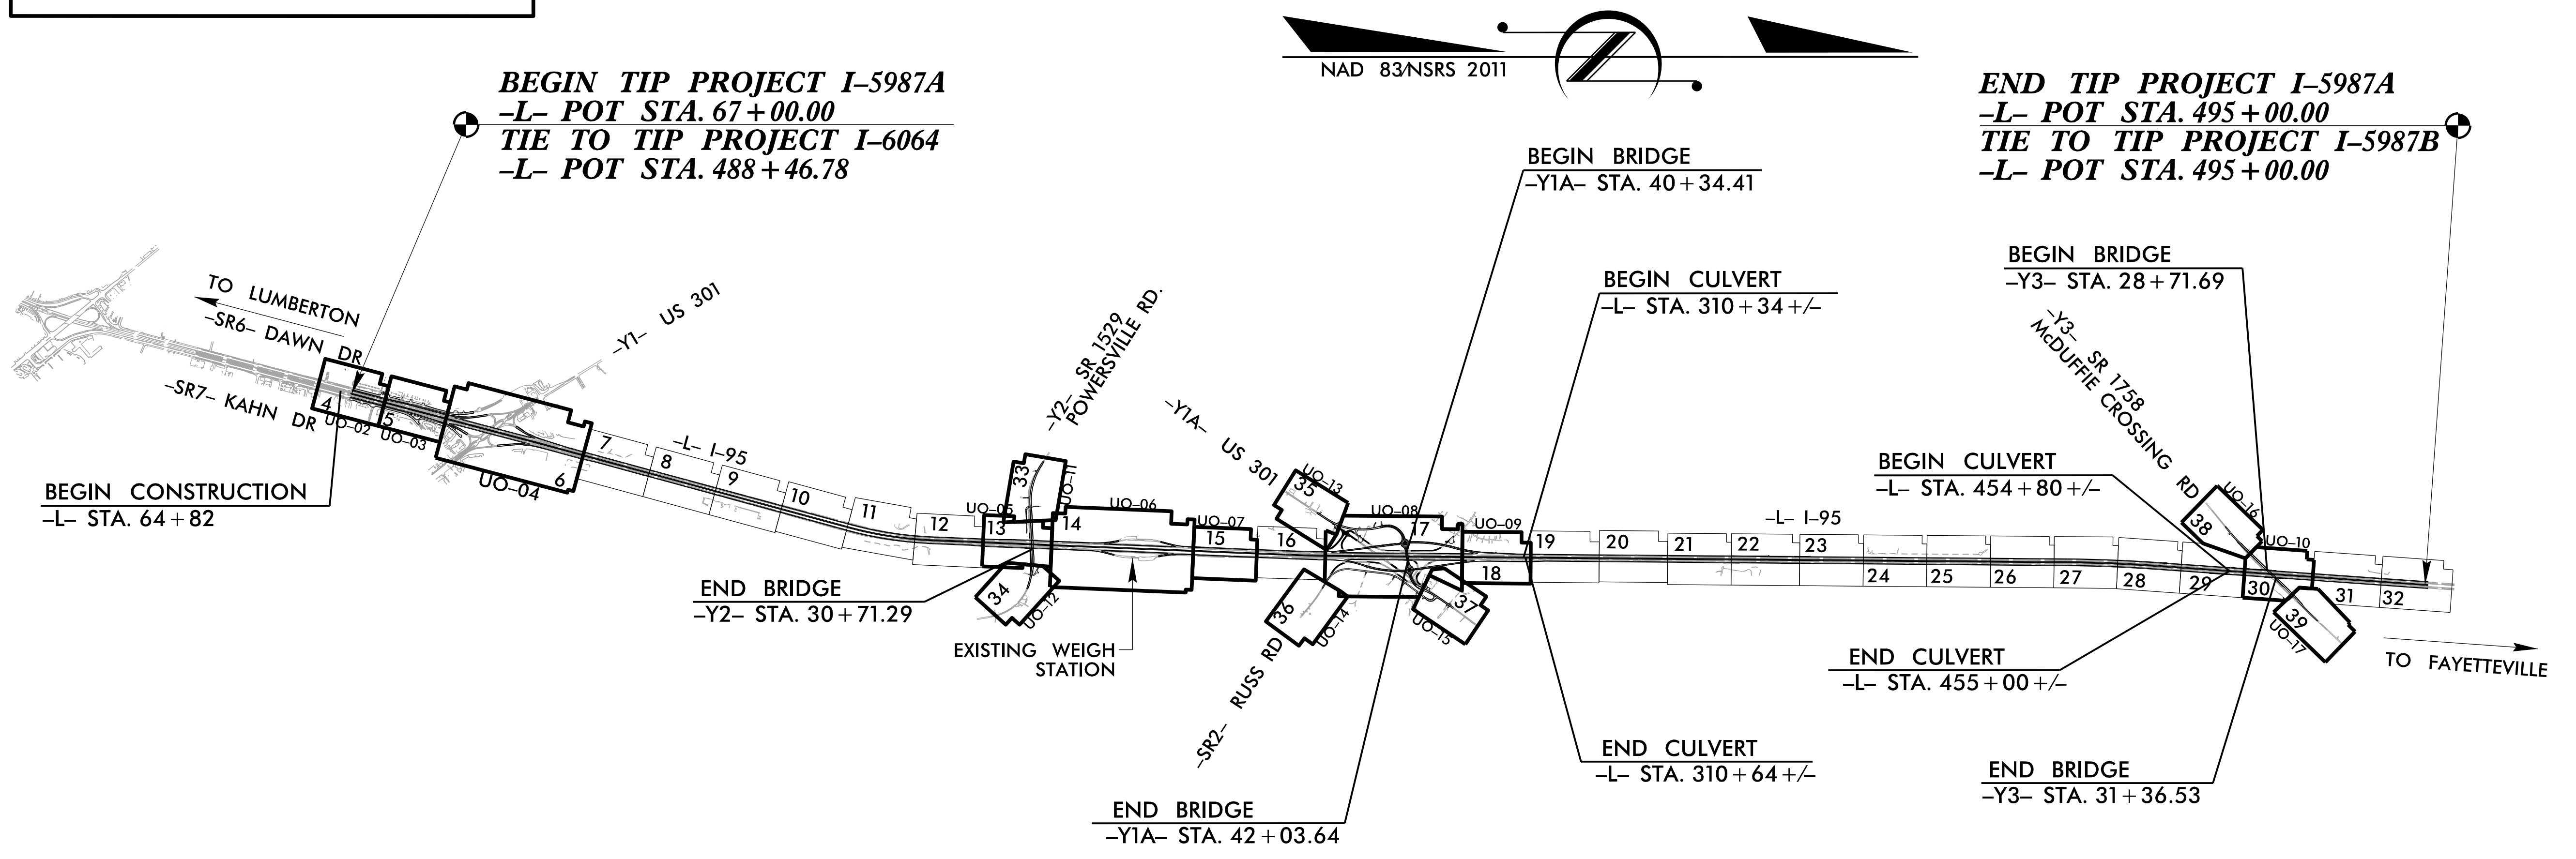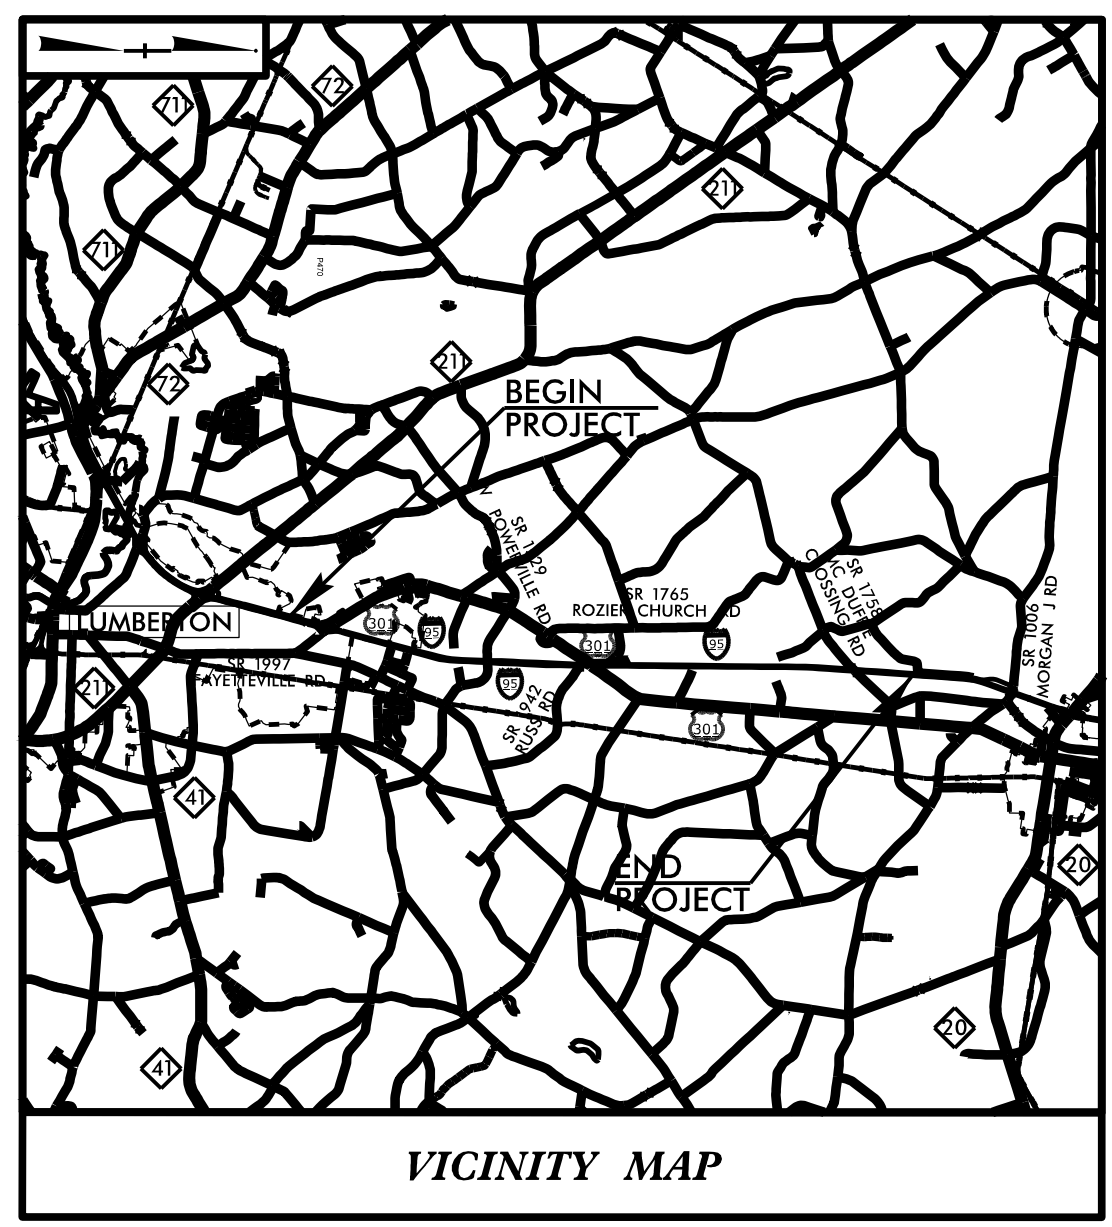

INDEX OF SHEETS

SHEET NO.:	DESCRIPTION:
UO-1	TITLE SHEET
UO-02 THRU UO-17	UBO PLAN SHEETS

UTILITY OWNERS WITH CONFLICTS

(A)	POWER - DUKE ENERGY
(B)	POWER - LUMBEE RIVER EMC
(C)	POWER - CITY OF LUMBERTON
(D)	PHONE - AT&T
(E)	PHONE - WINDSTREAM
(F)	CATV - SPECTRUM
(G)	GAS - PIEDMONT NATURAL GAS
(H)	PHONE - CENTURYLINK

PREPARED IN THE OFFICE OF:

SAI

2641 Sumner Boulevard
 Suite 116
 Raleigh, NC 27616
 (919) 878-7466

FREDDIE BUNN UTILITY PROJECT MANAGER
 WEBB WHITE PROJECT UTILITY COORDINATOR

DIVISION OF HIGHWAYS
 DIVISION 6

558 GILLESPIE STREET
 FAYETTEVILLE, NC 28301

RICK HANDLIN DIVISION UTILITY ENGINEER
 RANDY ROGERS DIV UTILITY COORDINATOR

5/12/2022
 3:25:47 PM
 I:\20-001_15987A_ut_tsh_U001.psh.dgn