
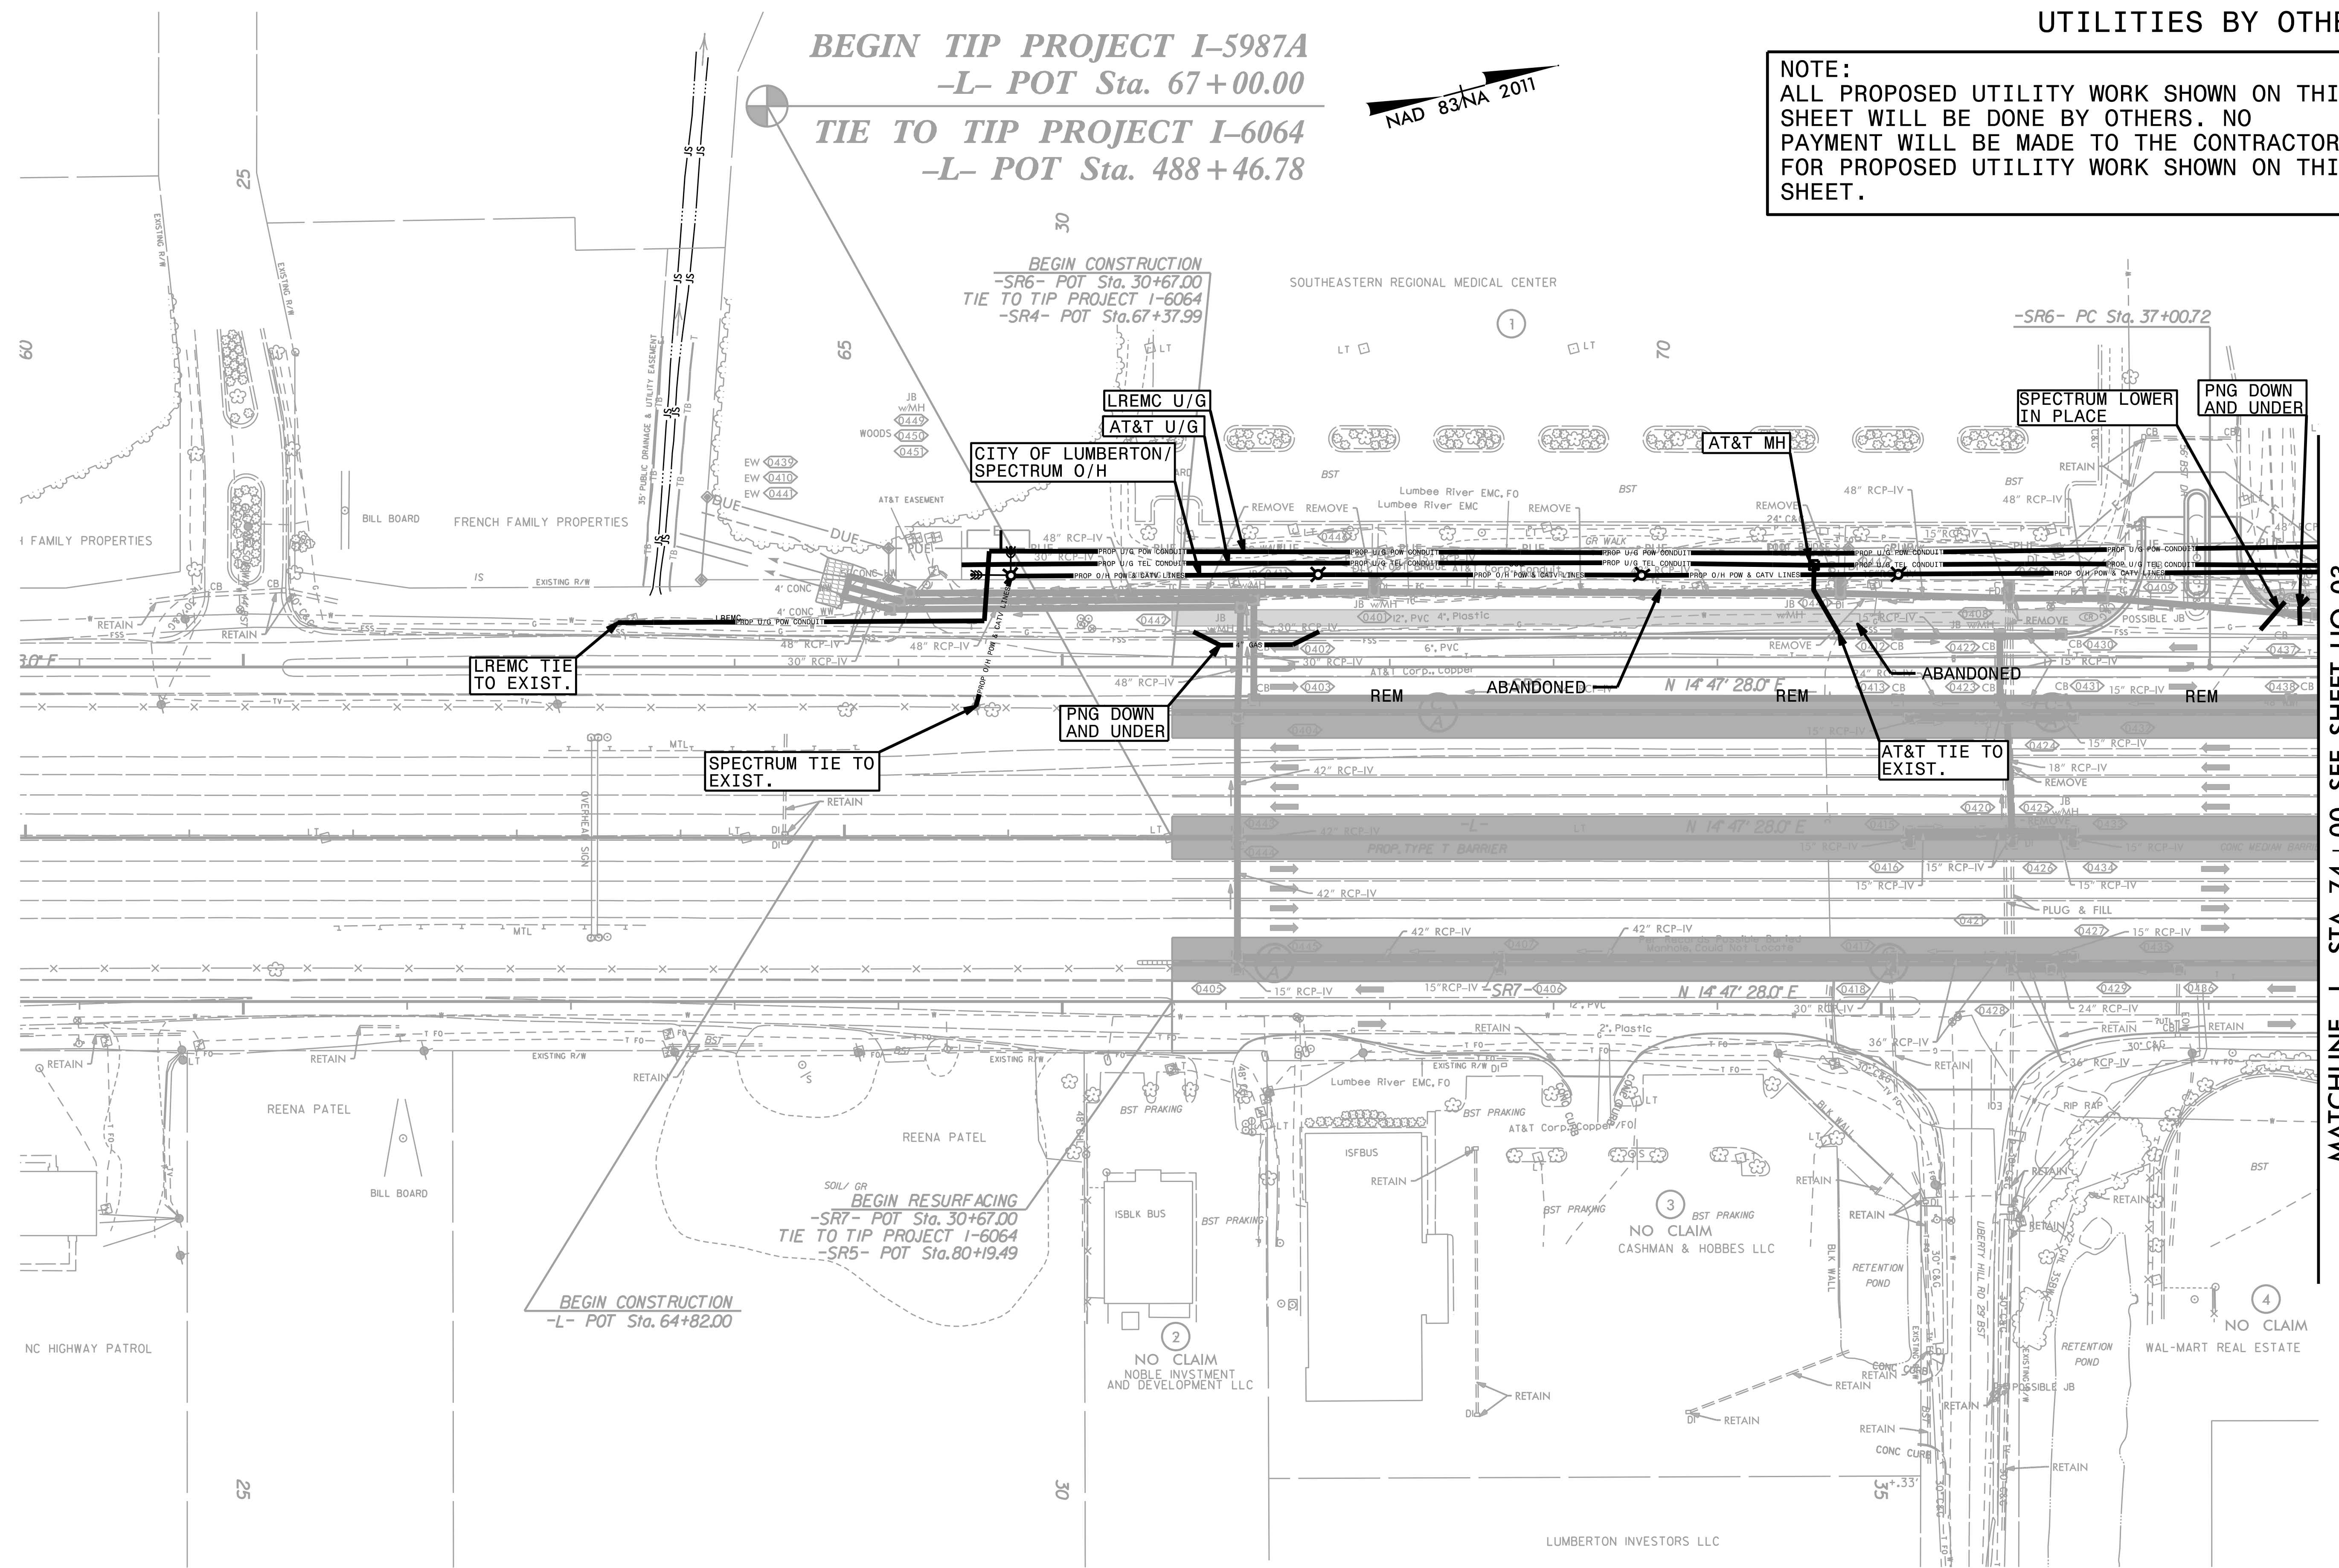


UTILITIES BY OTHERS

NOTE:
 ALL PROPOSED UTILITY WORK SHOWN ON THIS SHEET WILL BE DONE BY OTHERS. NO PAYMENT WILL BE MADE TO THE CONTRACTOR FOR PROPOSED UTILITY WORK SHOWN ON THIS SHEET.

BEGIN TIP PROJECT I-5987A
 -L- POT Sta. 67+00.00
TIE TO TIP PROJECT I-6064
 -L- POT Sta. 488+46.78

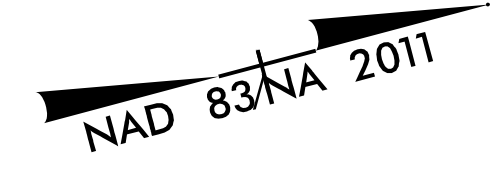

BEGIN CONSTRUCTION
 -SR6- POT Sta. 30+67.00
 TIE TO TIP PROJECT I-6064
 -SR4- POT Sta. 67+37.99

BEGIN CONSTRUCTION
 -L- POT Sta. 64+82.00

BEGIN RESURFACING
 -SR7- POT Sta. 30+67.00
 TIE TO TIP PROJECT I-6064
 -SR5- POT Sta. 80+19.49

MATCHLINE -L- STA. 74+00 SEE SHEET UO-03

8/17/99

5/12/2003 15987A-ut-rdy4_UO02.psh.dgn