


NAD 83/NA 2011

UTILITIES BY OTHERS

NOTE:  
ALL PROPOSED UTILITY WORK SHOWN ON THIS SHEET WILL BE DONE BY OTHERS. NO PAYMENT WILL BE MADE TO THE CONTRACTOR FOR PROPOSED UTILITY WORK SHOWN ON THIS SHEET.

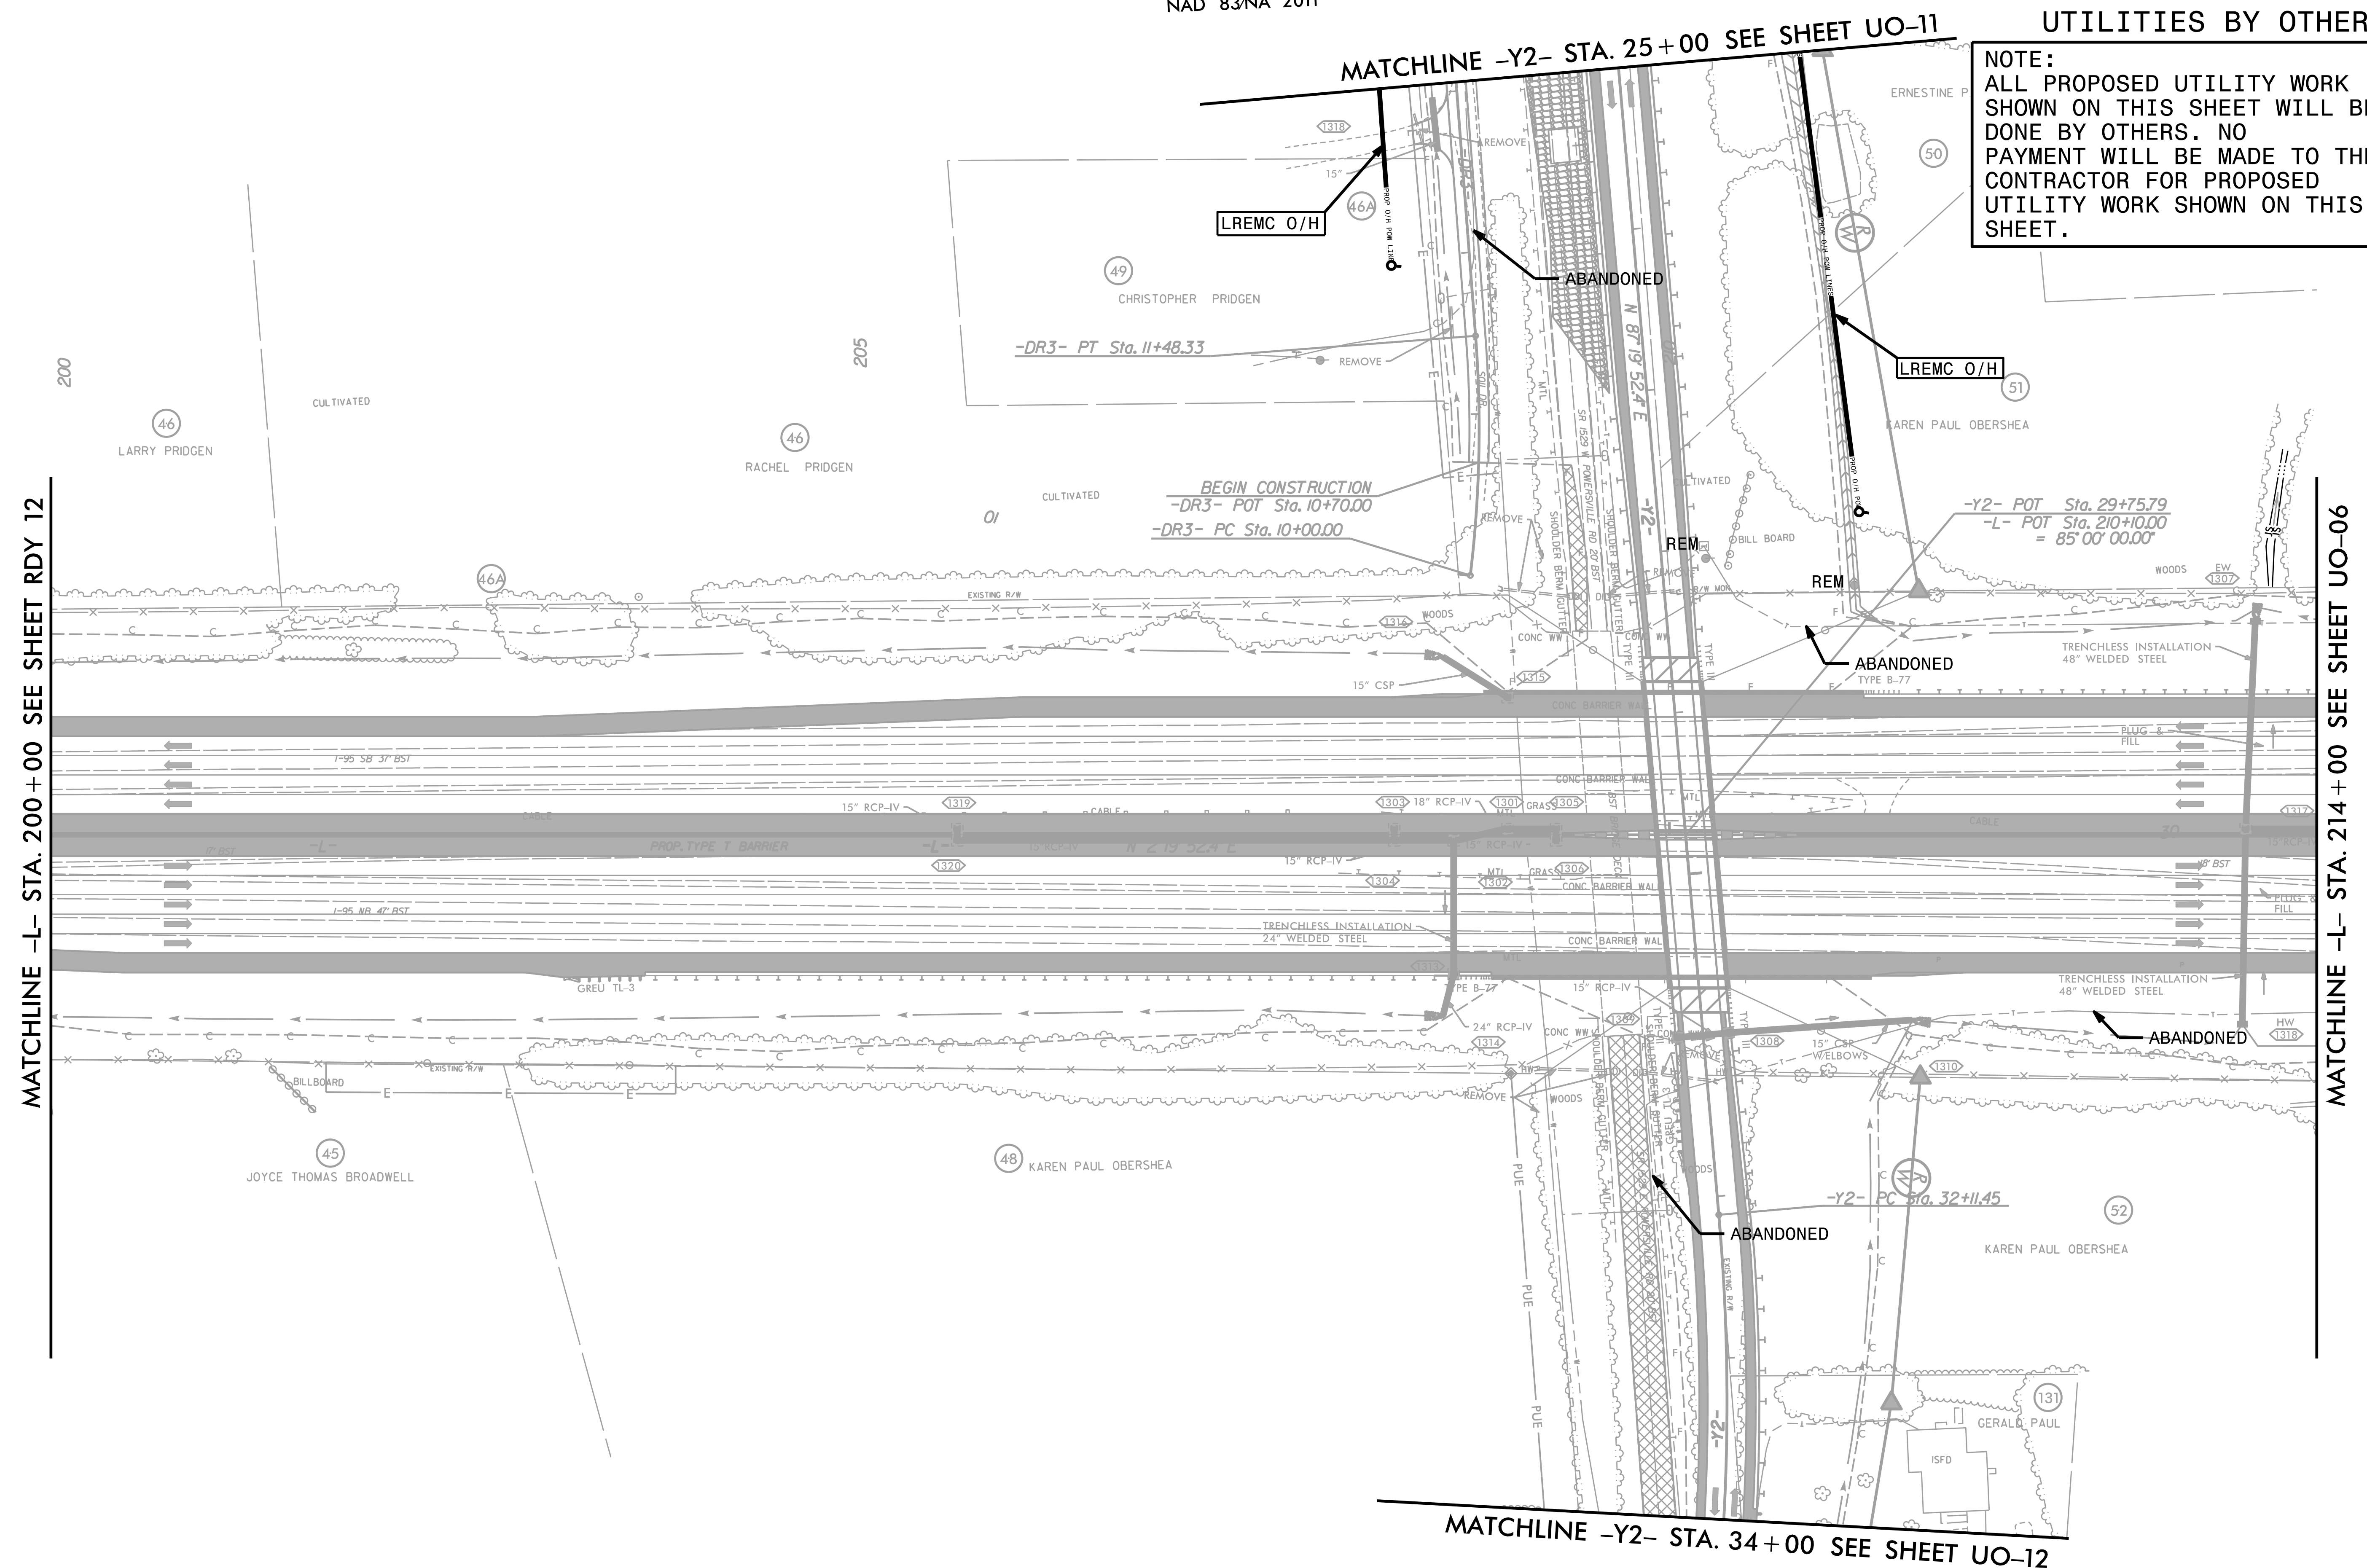

MATCHLINE -L- STA. 200+00 SEE SHEET RDY 12

MATCHLINE -L- STA. 214+00 SEE SHEET UO-06

MATCHLINE -Y2- STA. 25+00 SEE SHEET UO-11

MATCHLINE -Y2- STA. 34+00 SEE SHEET UO-12

8/17/99  
5/12/2009\_15987A-ut-rdy13\_UD05\_psh.dgn