


UTILITIES BY OTHERS

NOTE:
 ALL PROPOSED UTILITY WORK SHOWN ON THIS SHEET WILL BE DONE BY OTHERS. NO PAYMENT WILL BE MADE TO THE CONTRACTOR FOR PROPOSED UTILITY WORK SHOWN ON THIS SHEET.

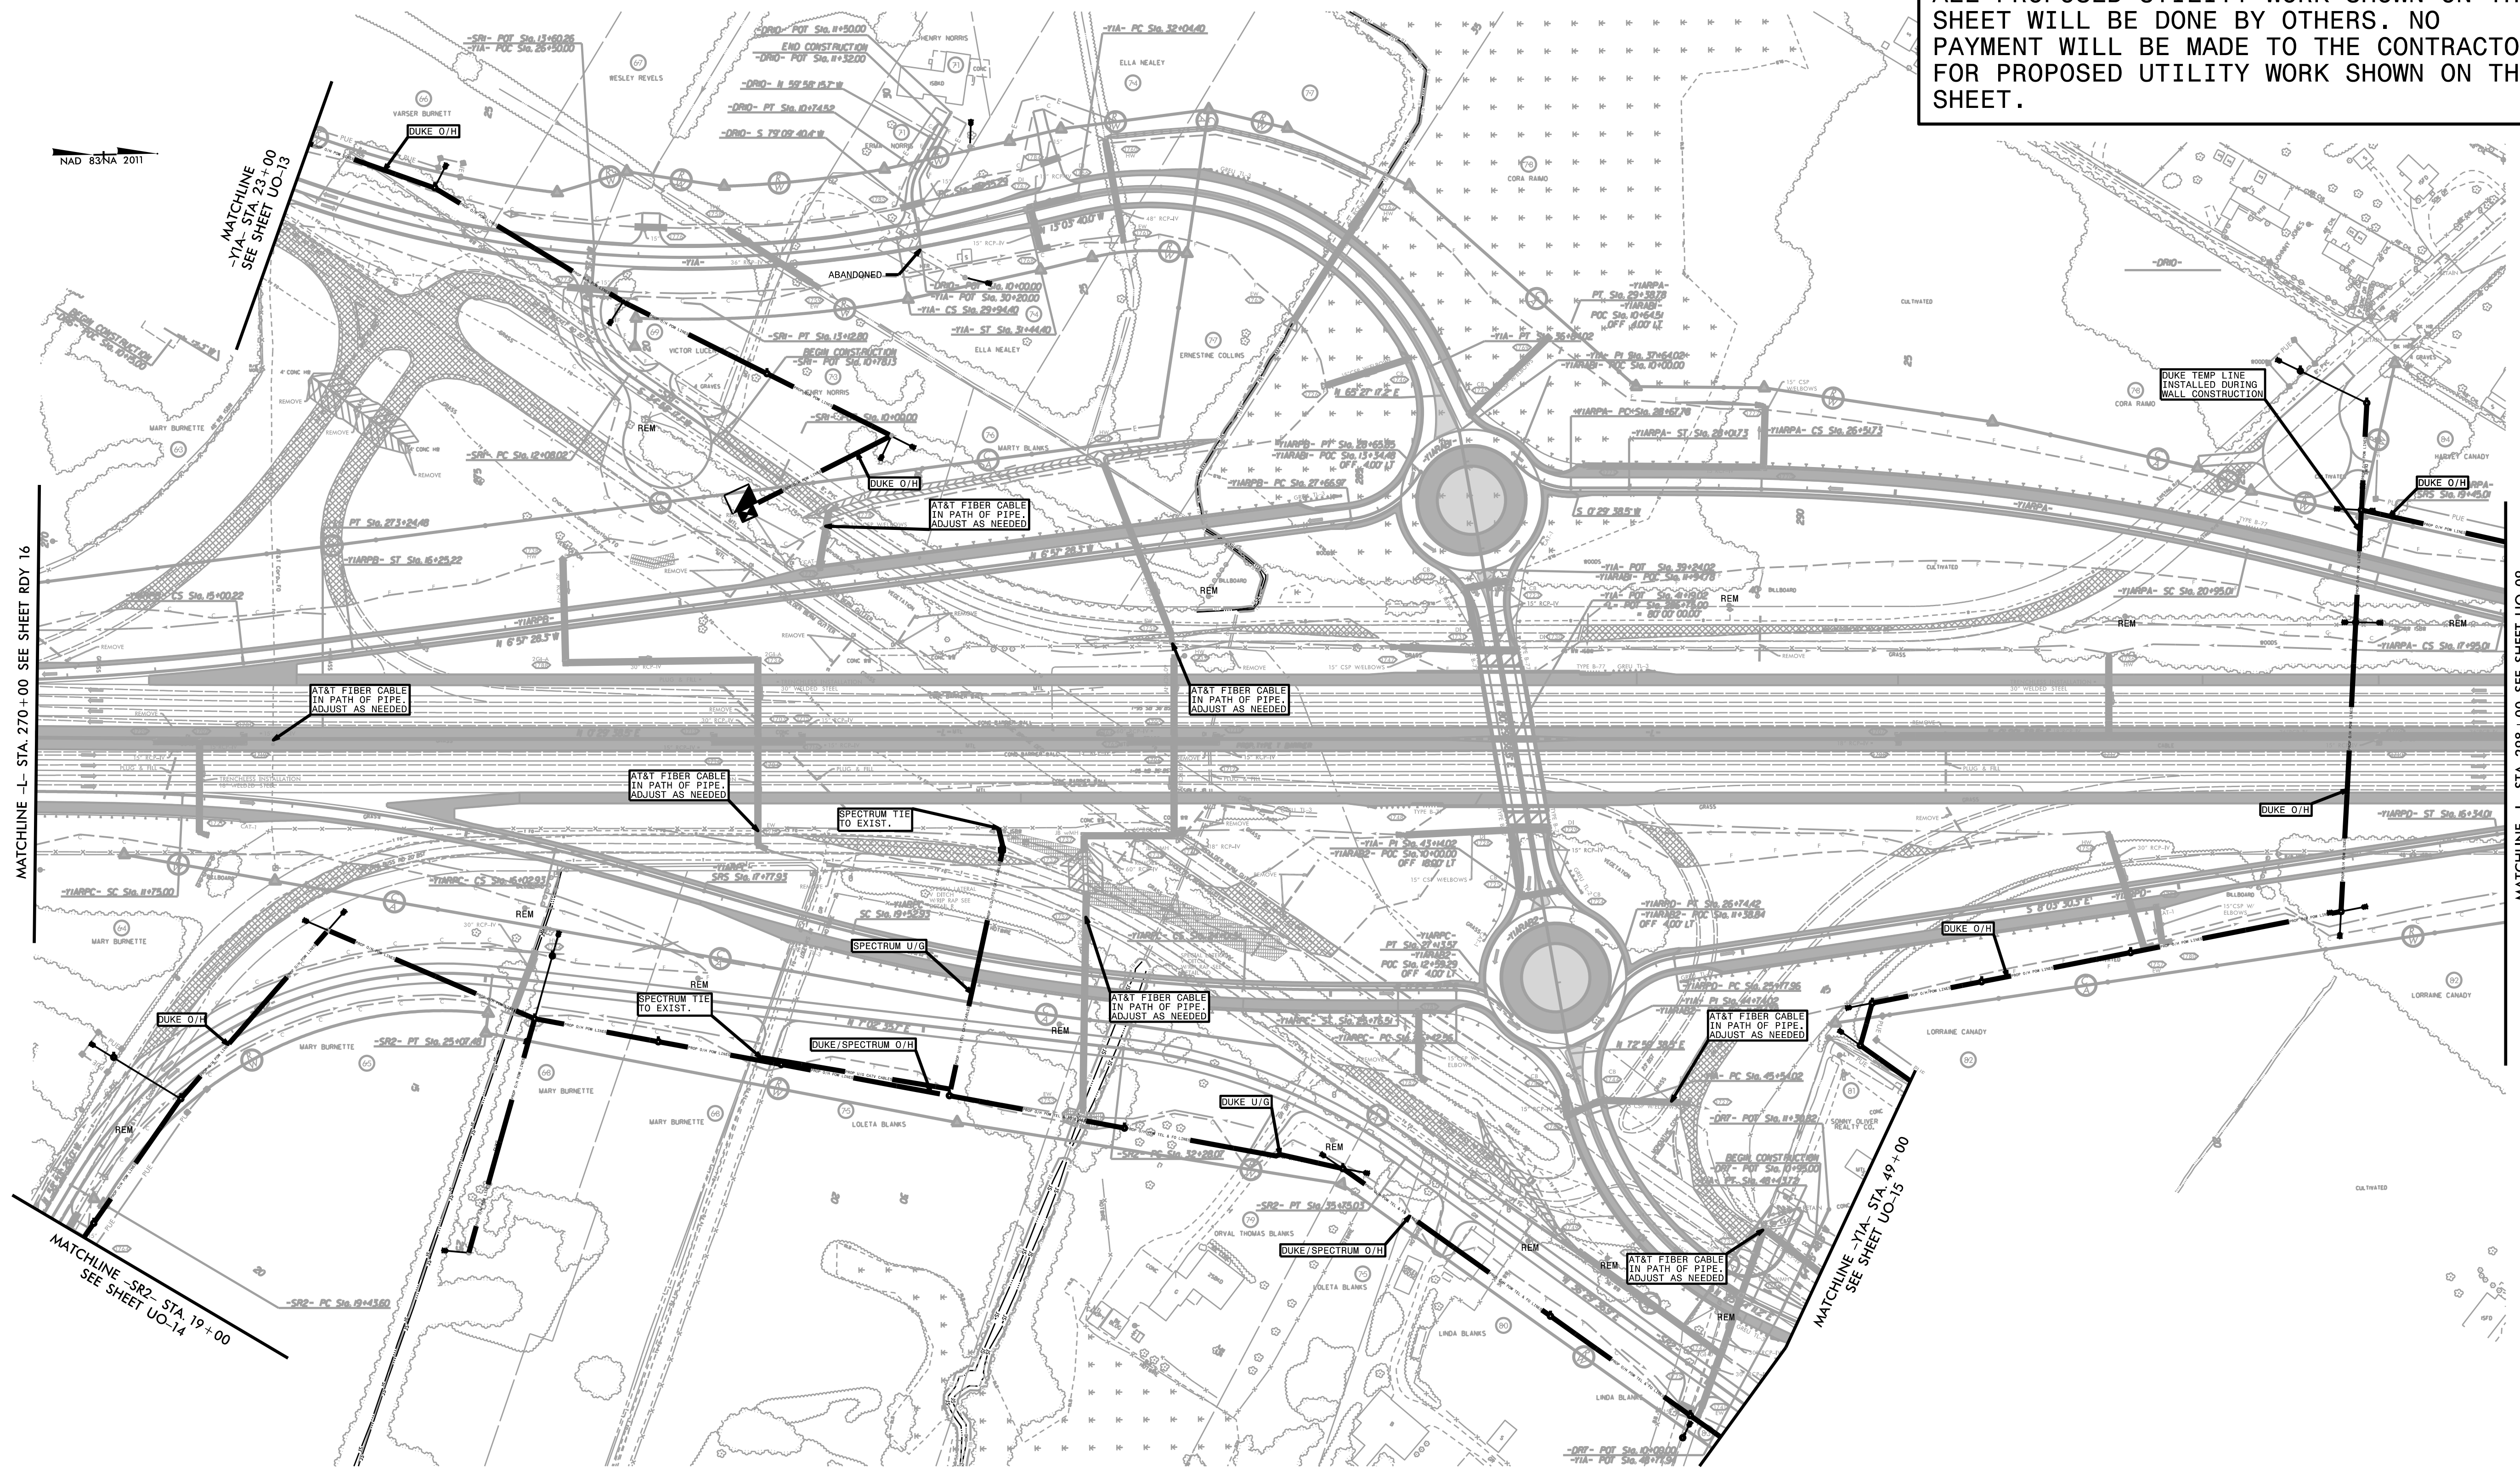


NAD 83/NA 2011

MATCHLINE -L- STA. 270+00 SEE SHEET RDY 16

MATCHLINE -SR2- STA. 19+00 SEE SHEET UO-14

MATCHLINE -TIA- STA. 49+00 SEE SHEET UO-15

MATCHLINE -L- STA. 298+00 SEE SHEET UO-09

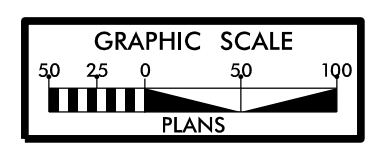

8/17/99

5/12/2023 15-15987A-ut-rdy17-UO08.psh.dgn