


NAD 83/NA 2011

UTILITIES BY OTHERS

NOTE:
 ALL PROPOSED UTILITY WORK SHOWN ON THIS SHEET WILL BE DONE BY OTHERS. NO PAYMENT WILL BE MADE TO THE CONTRACTOR FOR PROPOSED UTILITY WORK SHOWN ON THIS SHEET.

MATCHLINE -L- STA. 298 +00 SEE SHEET UO-08

MATCHLINE -L- STA. 312 +00 SEE SHEET RDY 19

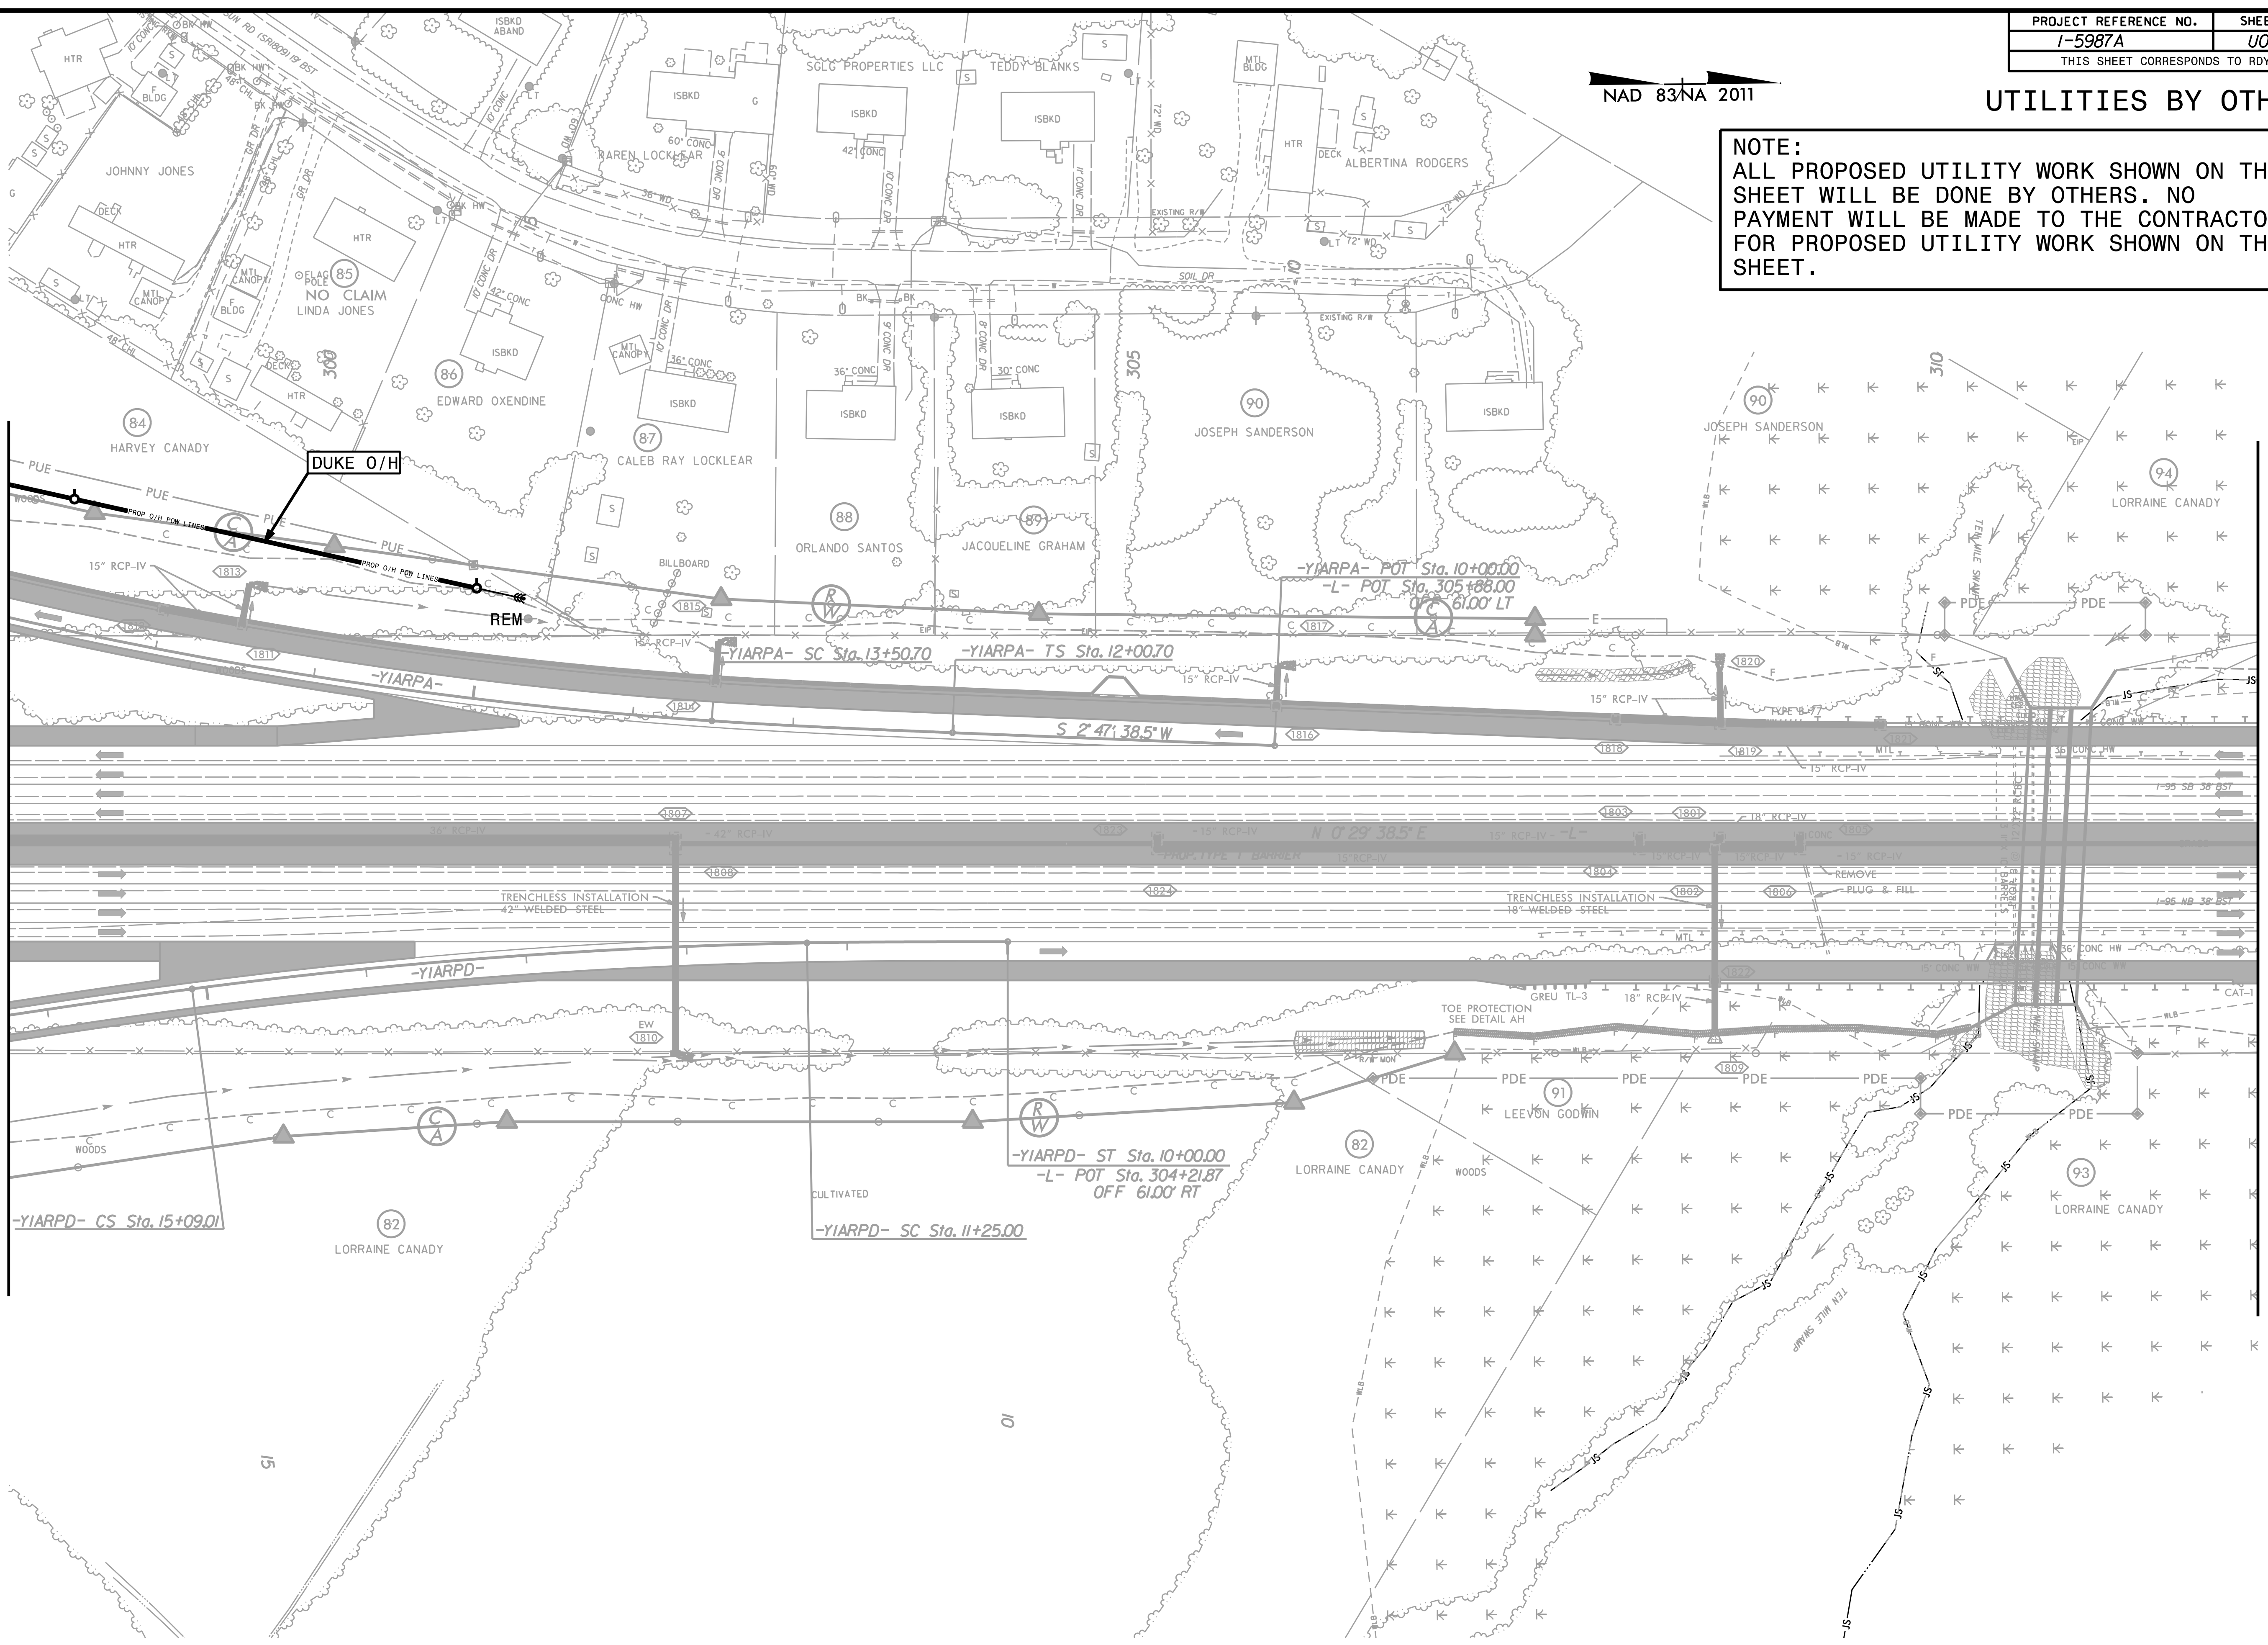

8/17/99

5/12/2021 7:15:987A_ut_rdy18_UO09_psh.dgn