
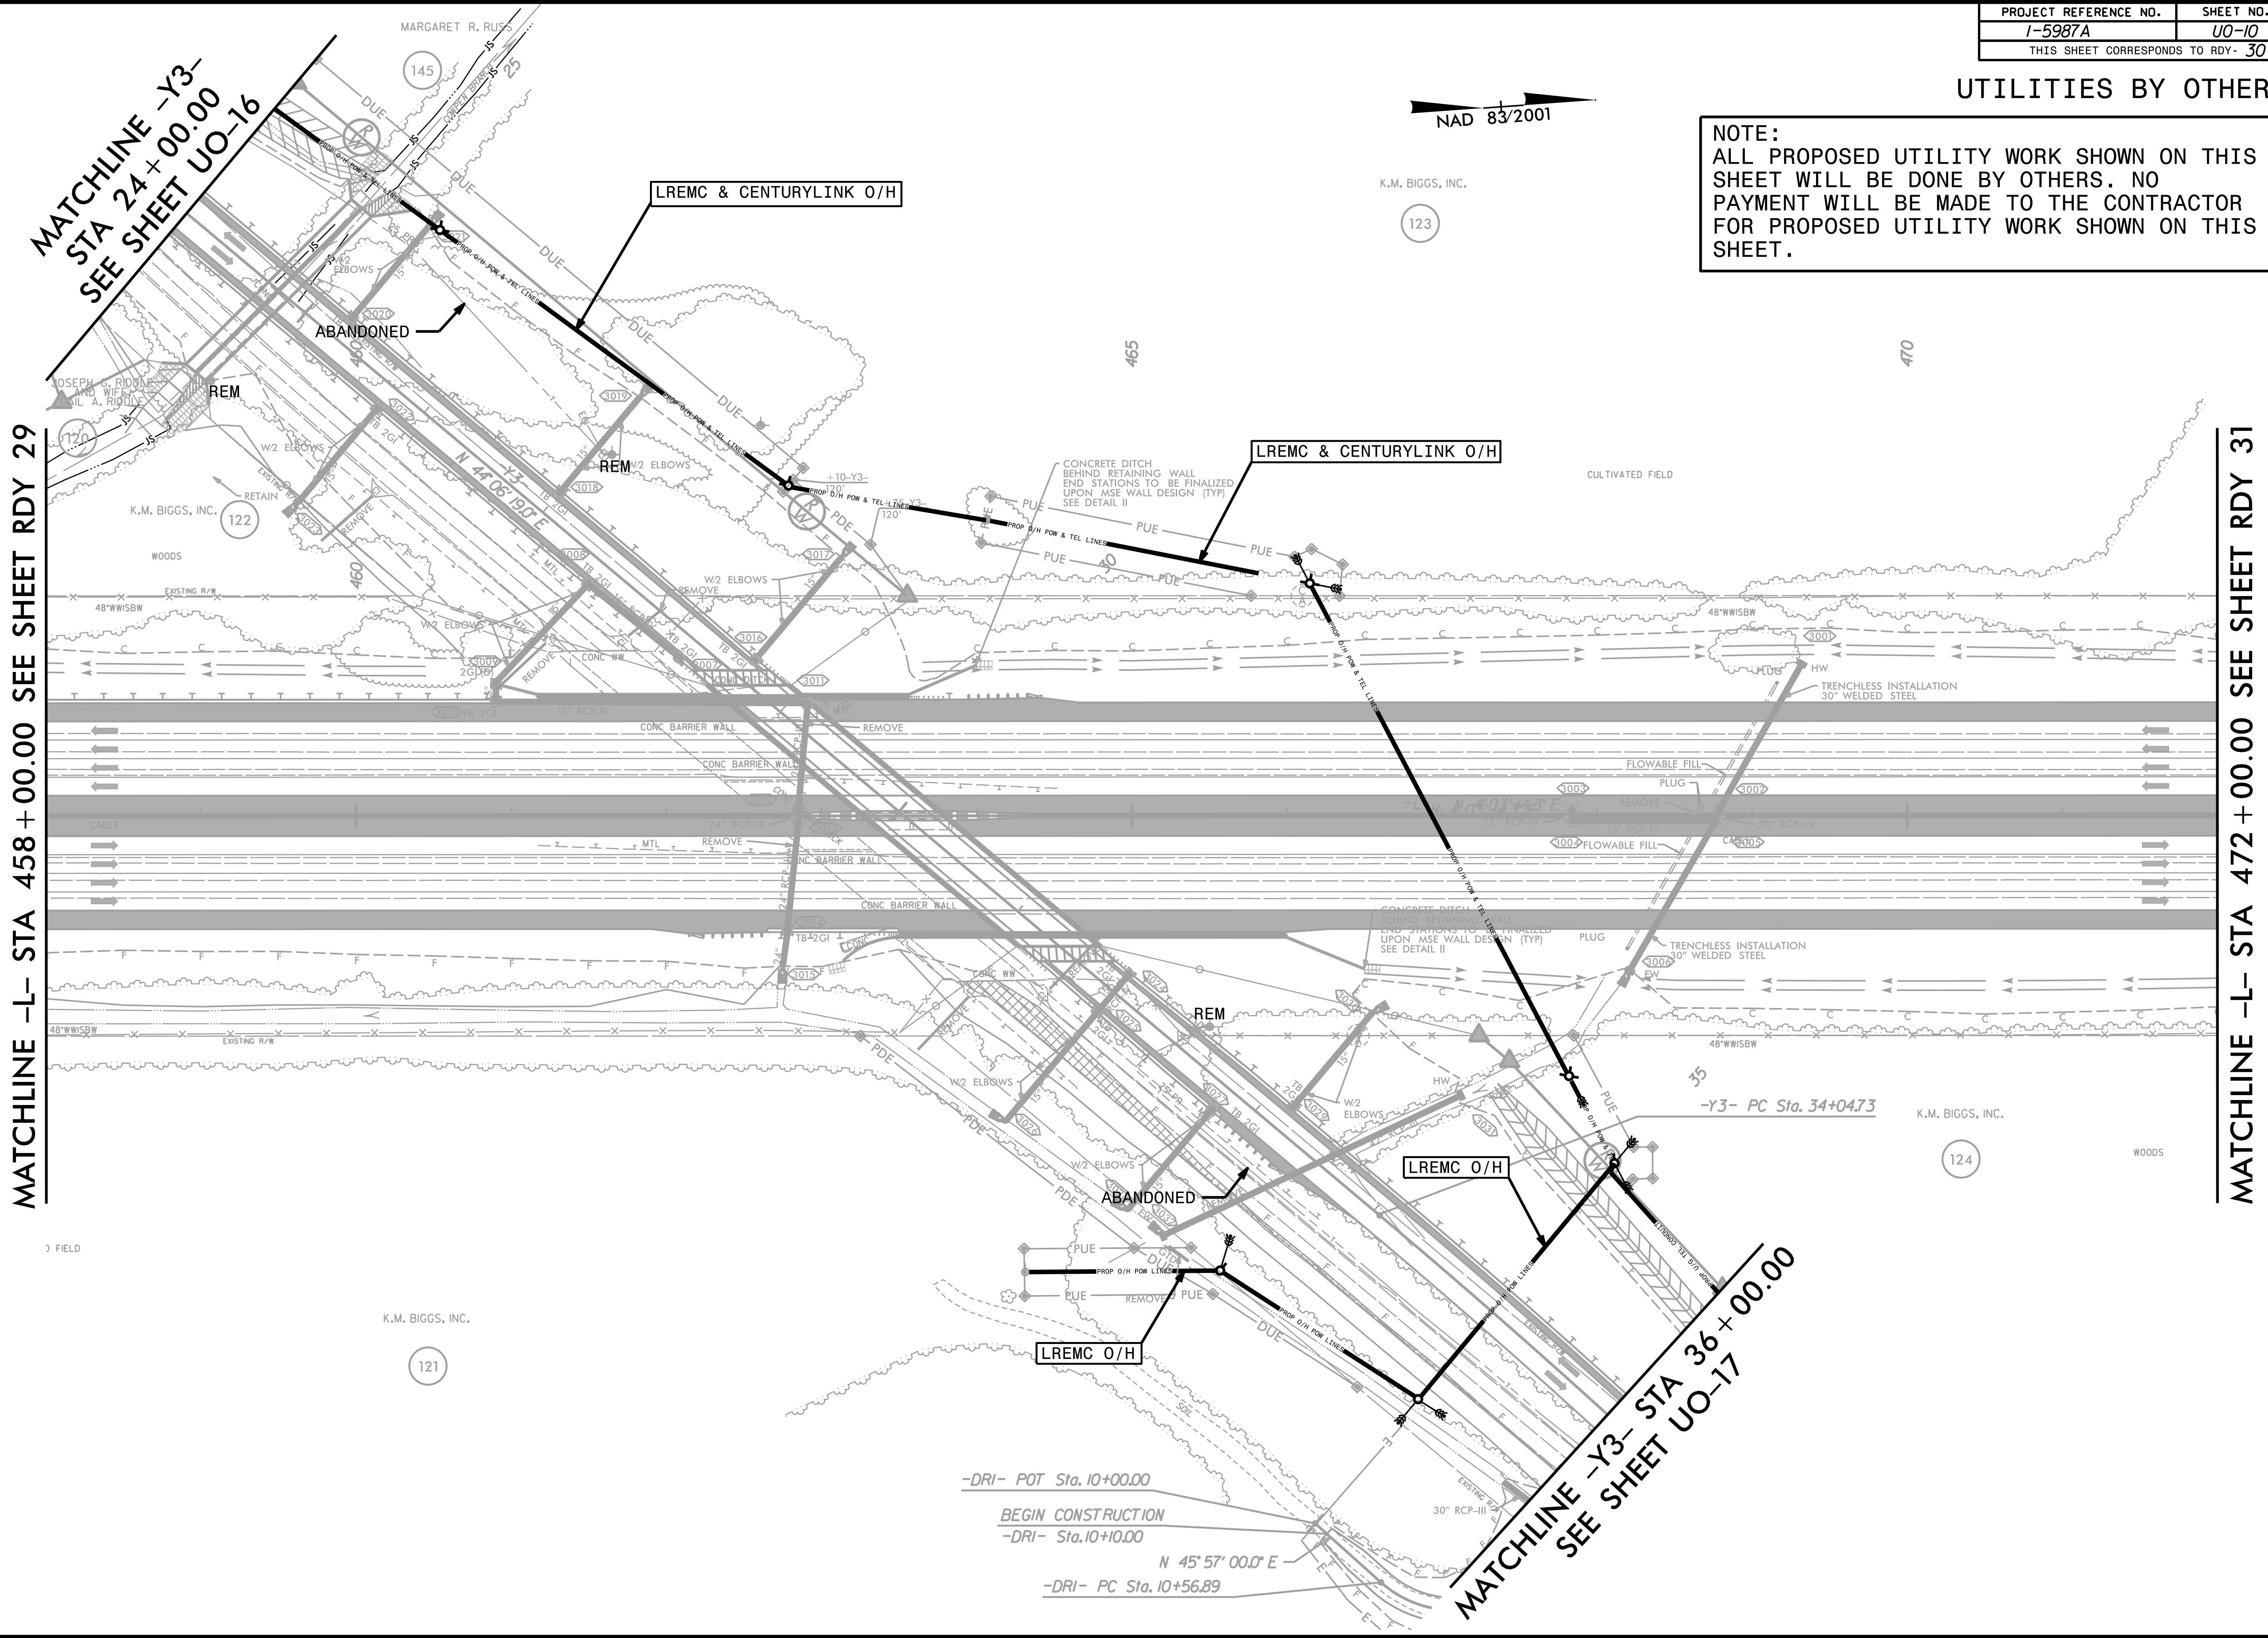


UTILITIES BY OTHERS

NOTE:
 ALL PROPOSED UTILITY WORK SHOWN ON THIS SHEET WILL BE DONE BY OTHERS. NO PAYMENT WILL BE MADE TO THE CONTRACTOR FOR PROPOSED UTILITY WORK SHOWN ON THIS SHEET.

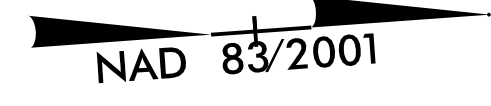

MATCHLINE -L- STA 458 + 00.00 SEE SHEET RDY 29

MATCHLINE -L- STA 472 + 00.00 SEE SHEET RDY 31

MATCHLINE -Y3-
 STA 24 + 00.00
 SEE SHEET UO-16

MATCHLINE -Y3- STA 36 + 00.00
 SEE SHEET UO-17

-DRI- POT Sta. 10+00.00
 BEGIN CONSTRUCTION
 -DRI- Sta. 10+10.00
 N 45° 57' 00.0\"/>

8/17/99
 5/12/2023 g_15987A_ut_rdy30_U010_psh.dgn
 3:11:56 PM