



UTILITIES BY OTHERS

NOTE:
 ALL PROPOSED UTILITY WORK SHOWN ON THIS SHEET WILL BE DONE BY OTHERS. NO PAYMENT WILL BE MADE TO THE CONTRACTOR FOR PROPOSED UTILITY WORK SHOWN ON THIS SHEET.

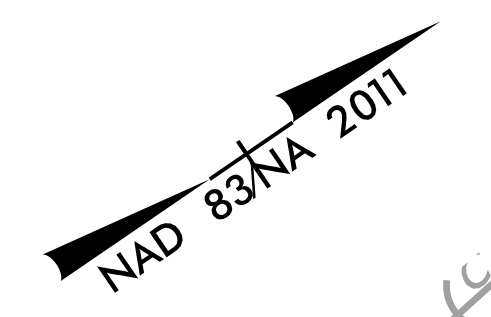

MATCHLINE -YIA- STA. 49+00 SEE SHEET UO-08

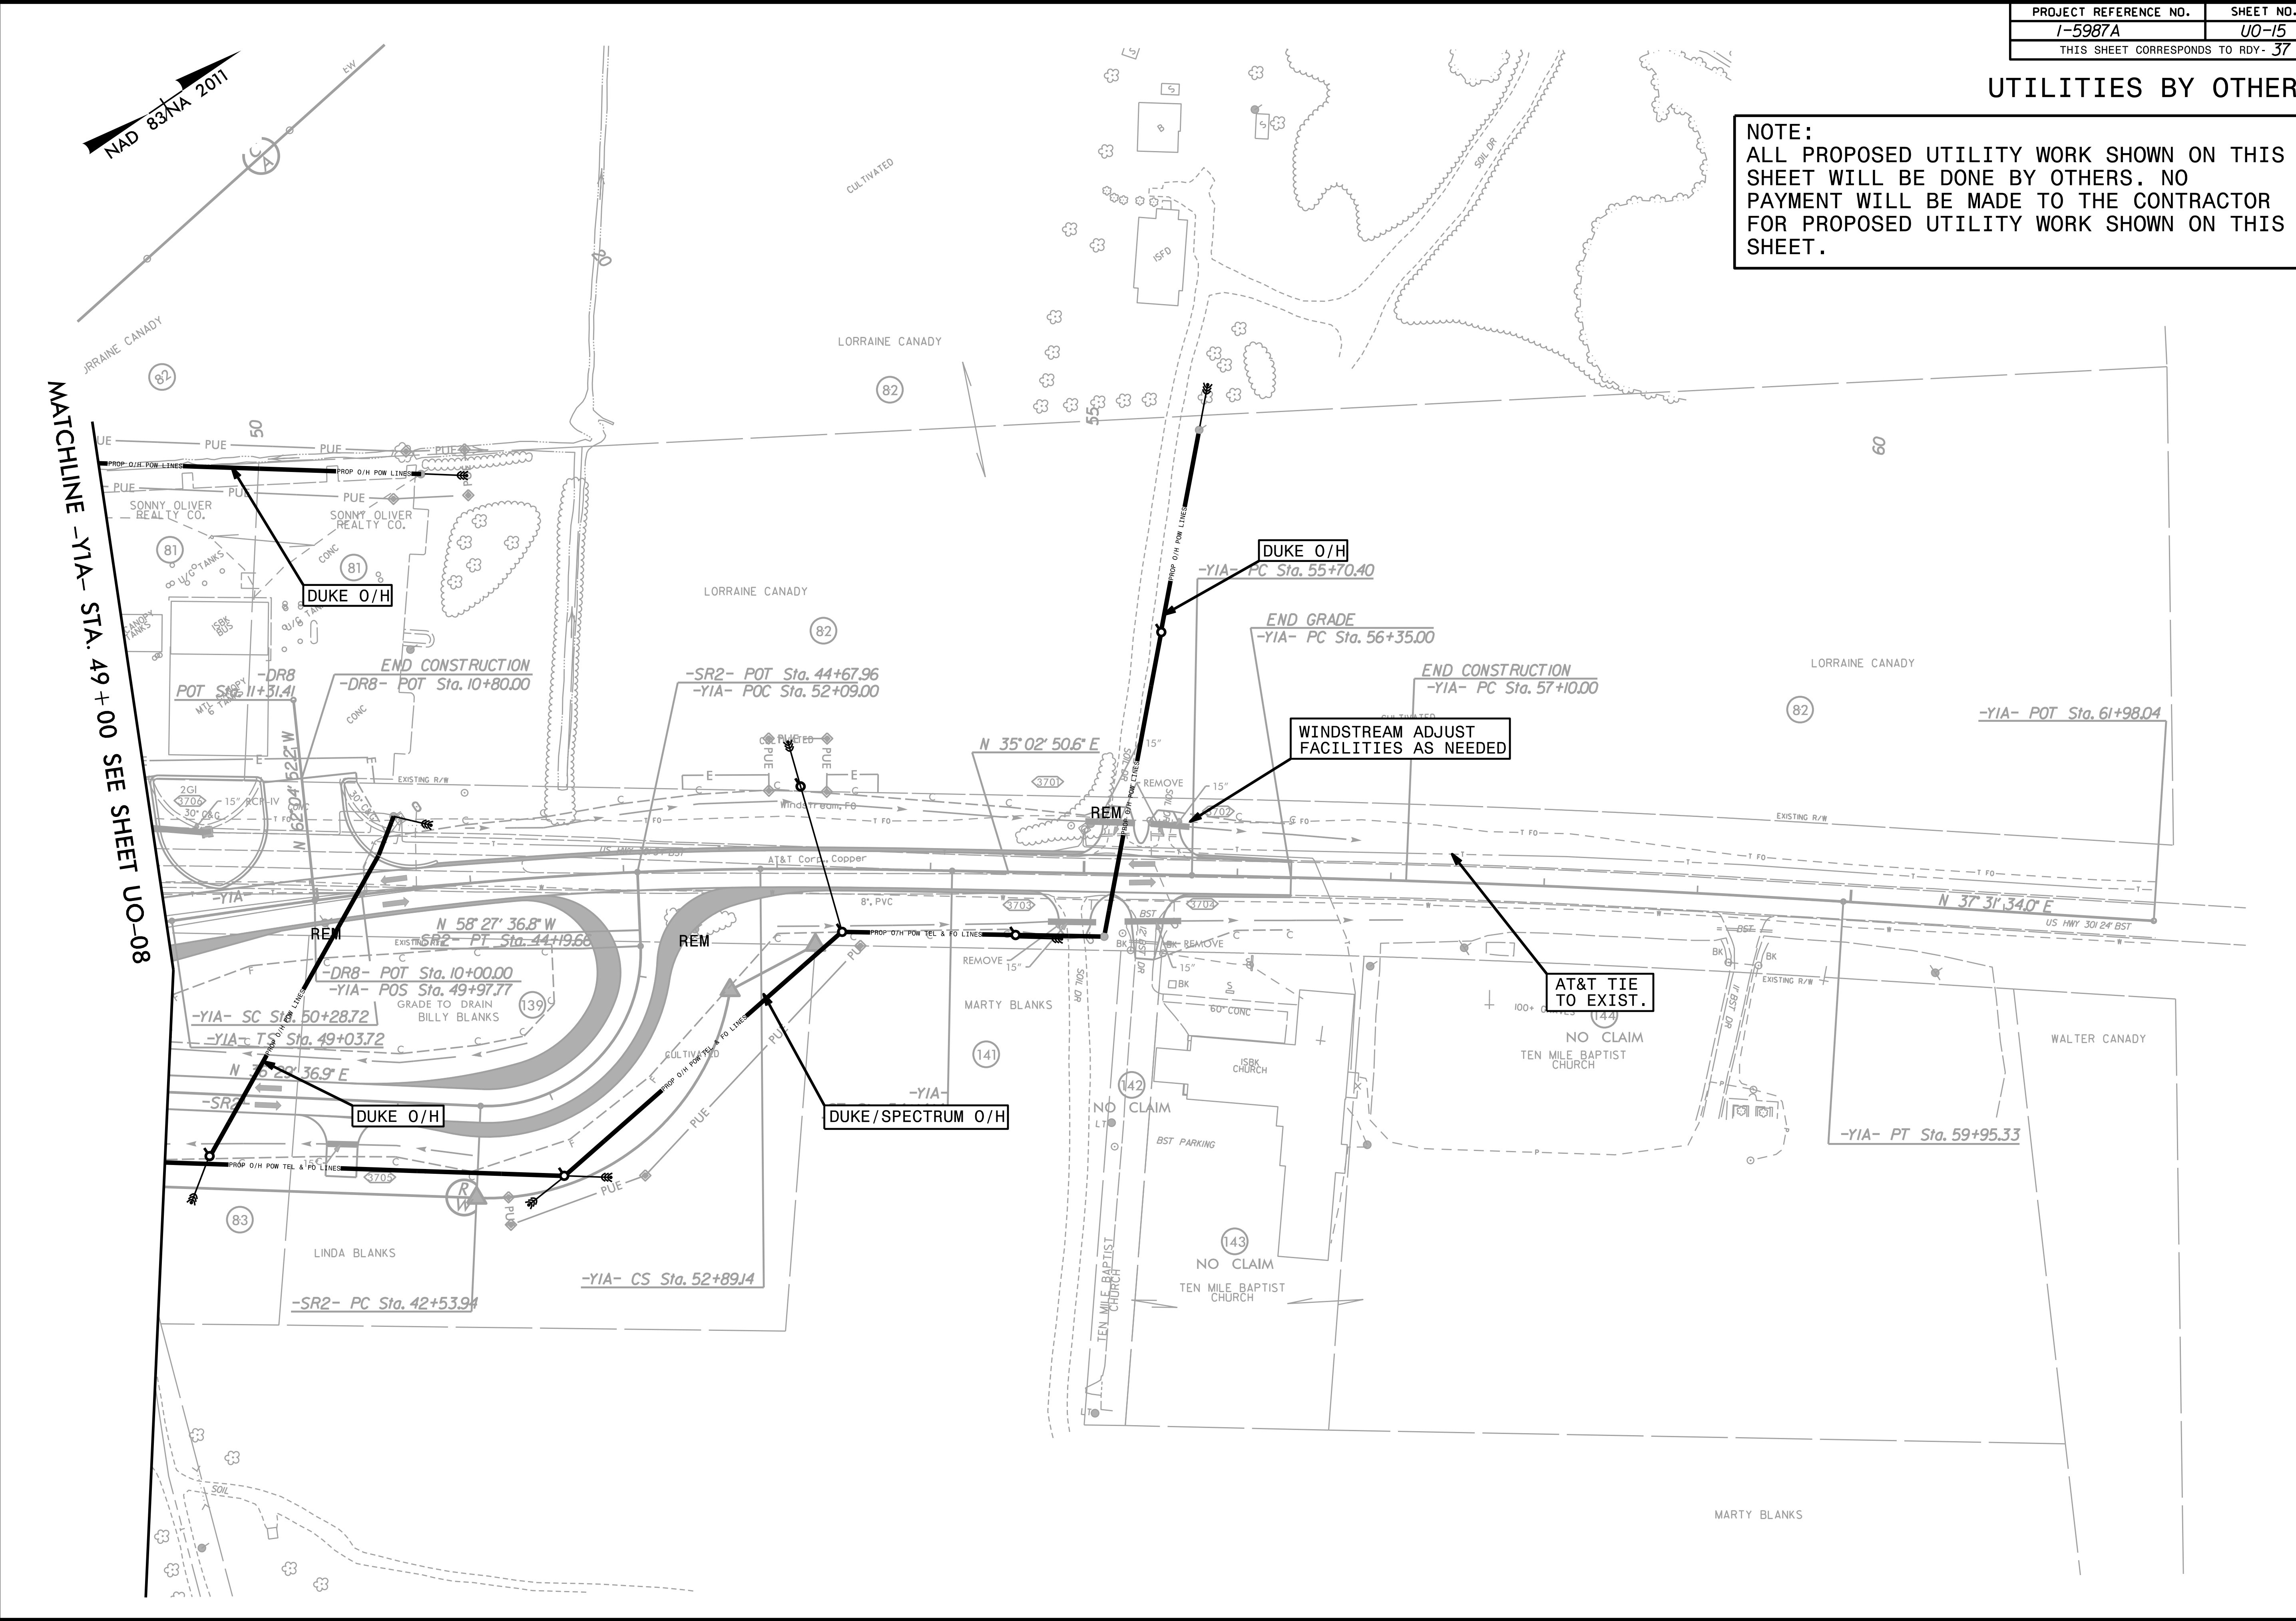

8/17/99

5/12/2022 9_15987A-ut-rdy37_U015.psh.dgn