



UTILITIES BY OTHERS

NOTE:  
 ALL PROPOSED UTILITY WORK SHOWN ON THIS SHEET WILL BE DONE BY OTHERS. NO PAYMENT WILL BE MADE TO THE CONTRACTOR FOR PROPOSED UTILITY WORK SHOWN ON THIS SHEET.

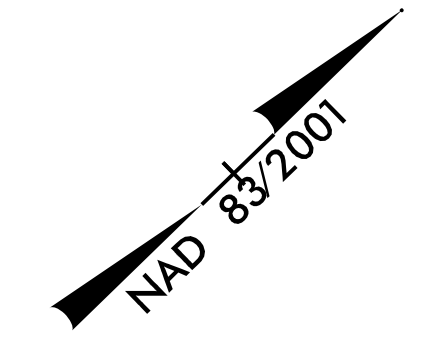

8/17/99

5/12/2022 11:15:58 AM 1-5987A-ut-rdy38-U016.psh.dgn

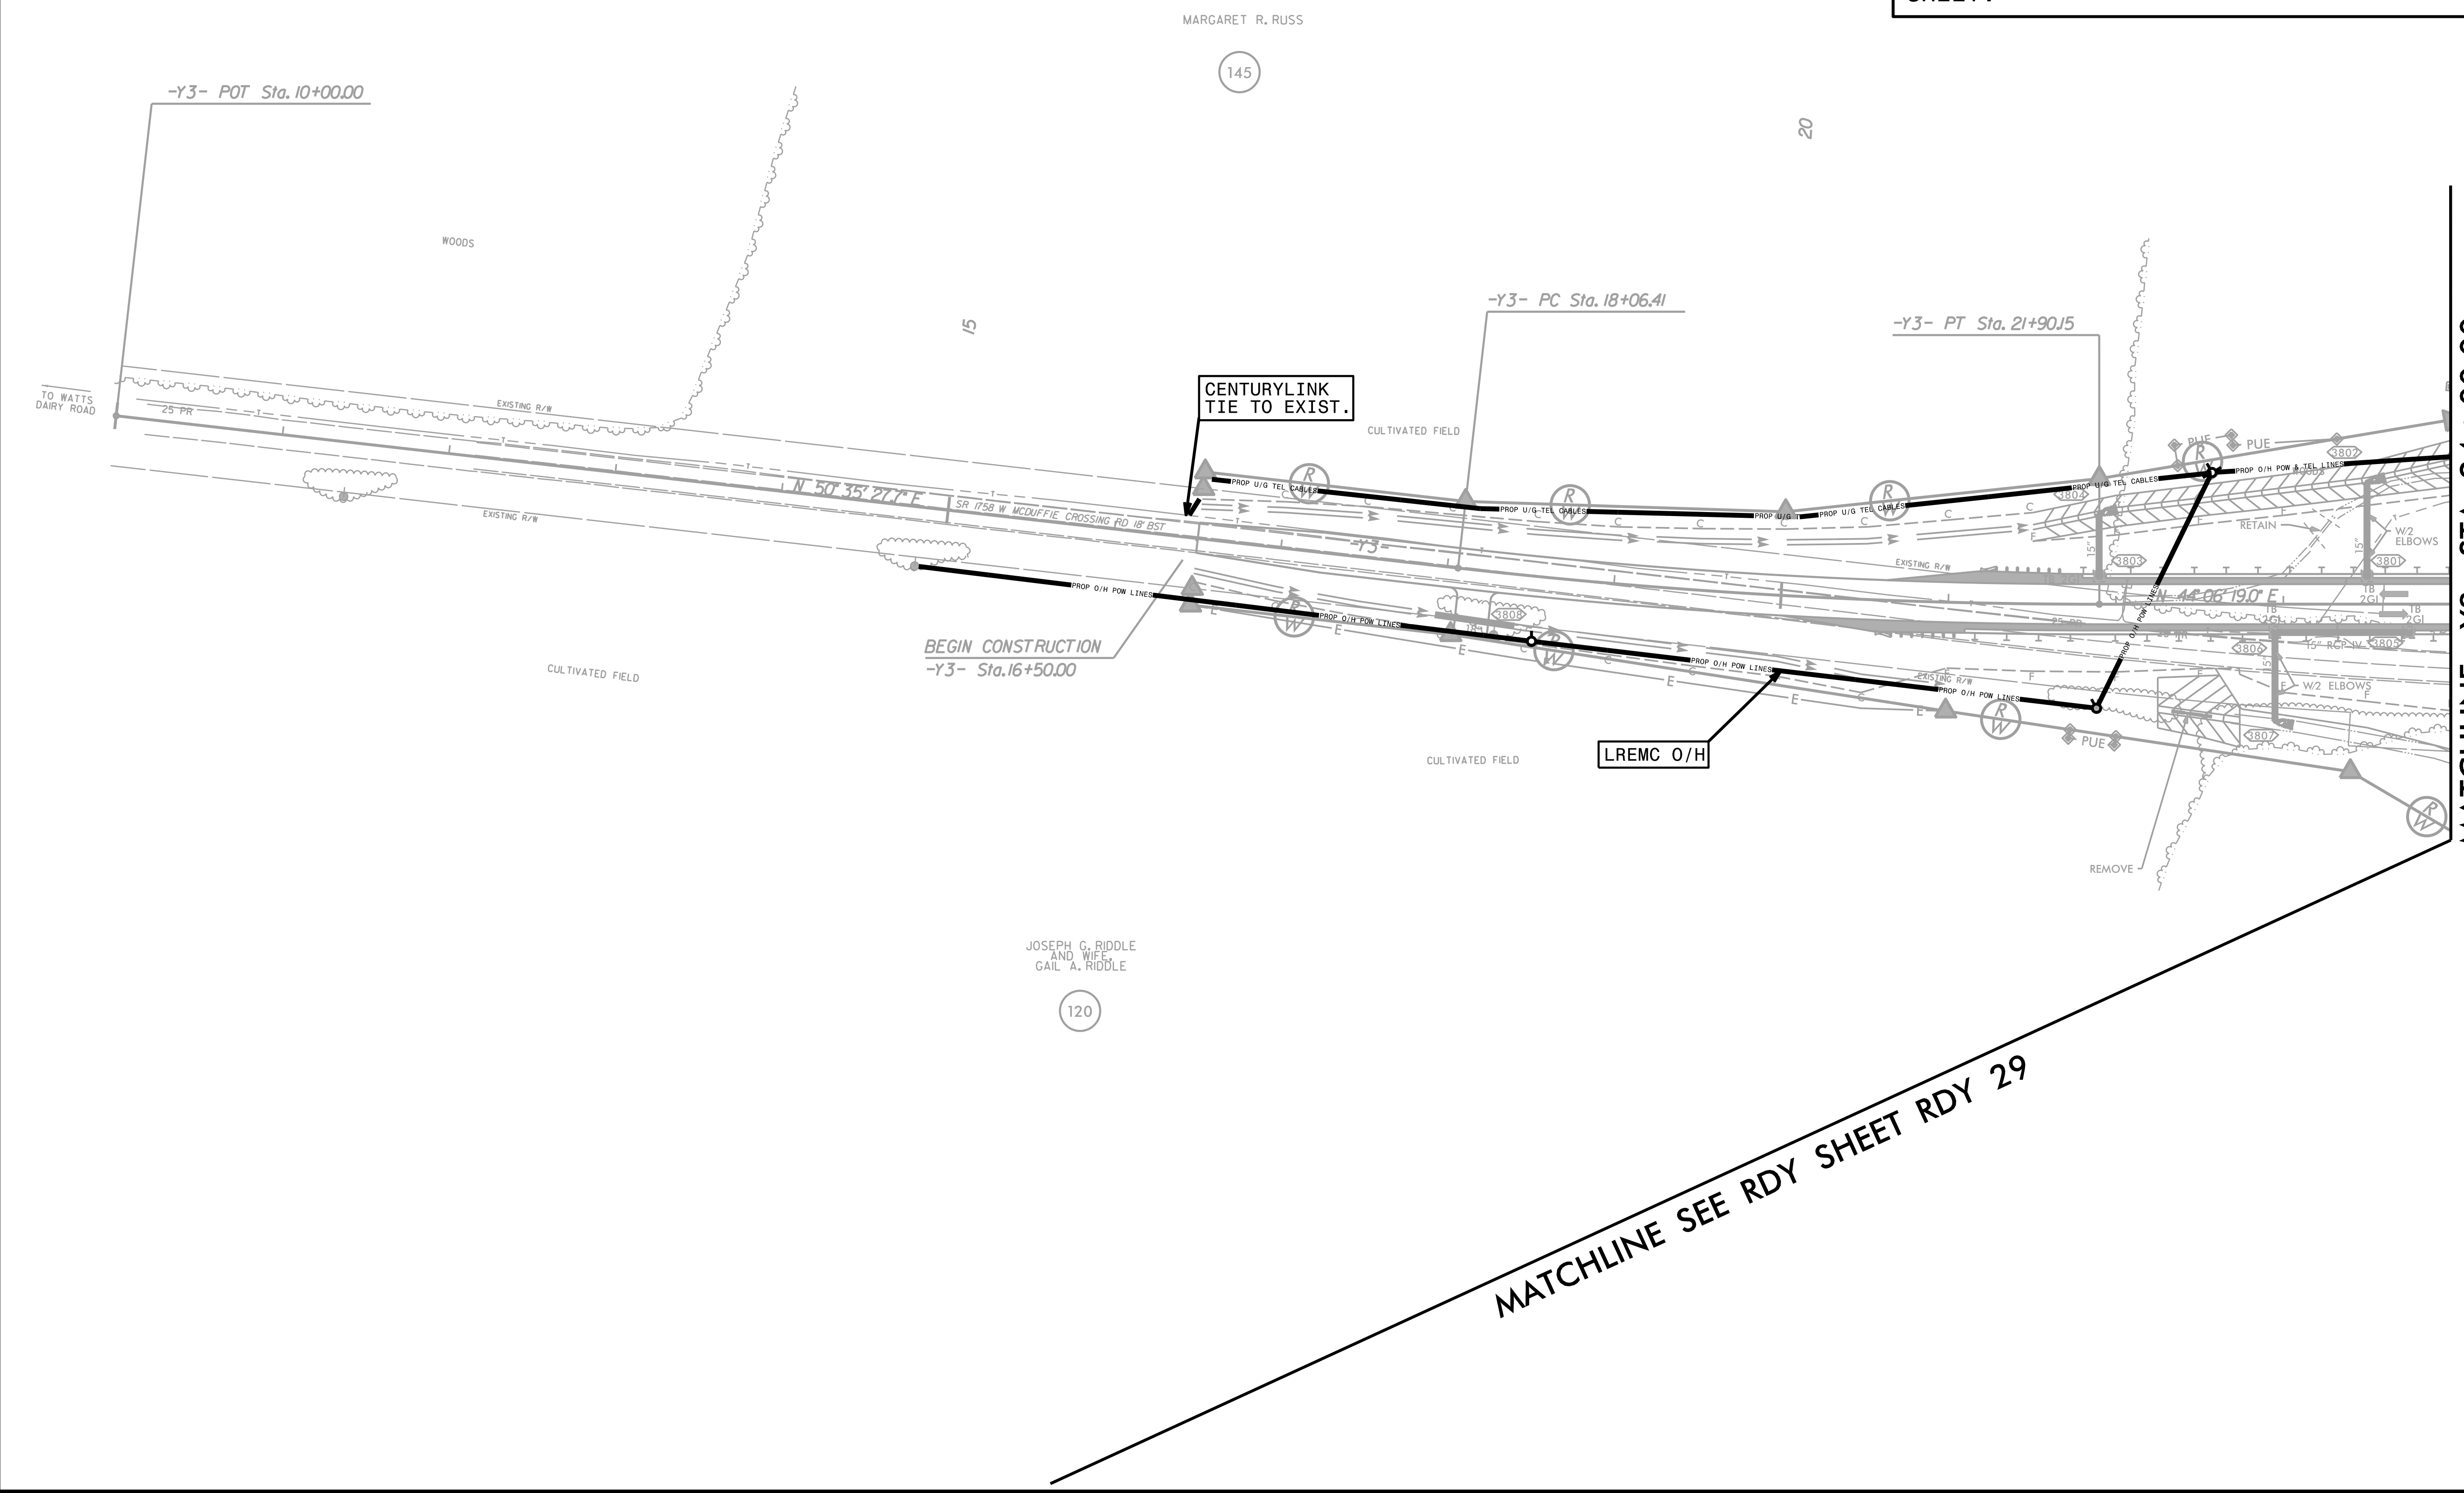

MATCHLINE -Y3- STA 24+00.00  
 SEE SHEET UO-10

MATCHLINE SEE RDY SHEET RDY 29