


UTILITIES BY OTHERS

NOTE:  
 ALL PROPOSED UTILITY WORK SHOWN ON THIS SHEET WILL BE DONE BY OTHERS. NO PAYMENT WILL BE MADE TO THE CONTRACTOR FOR PROPOSED UTILITY WORK SHOWN ON THIS SHEET.

MATCHLINE SEE RDY SHEET 31

MATCHLINE -Y3- STA 36 + 00.00 SEE SHEET UO-10

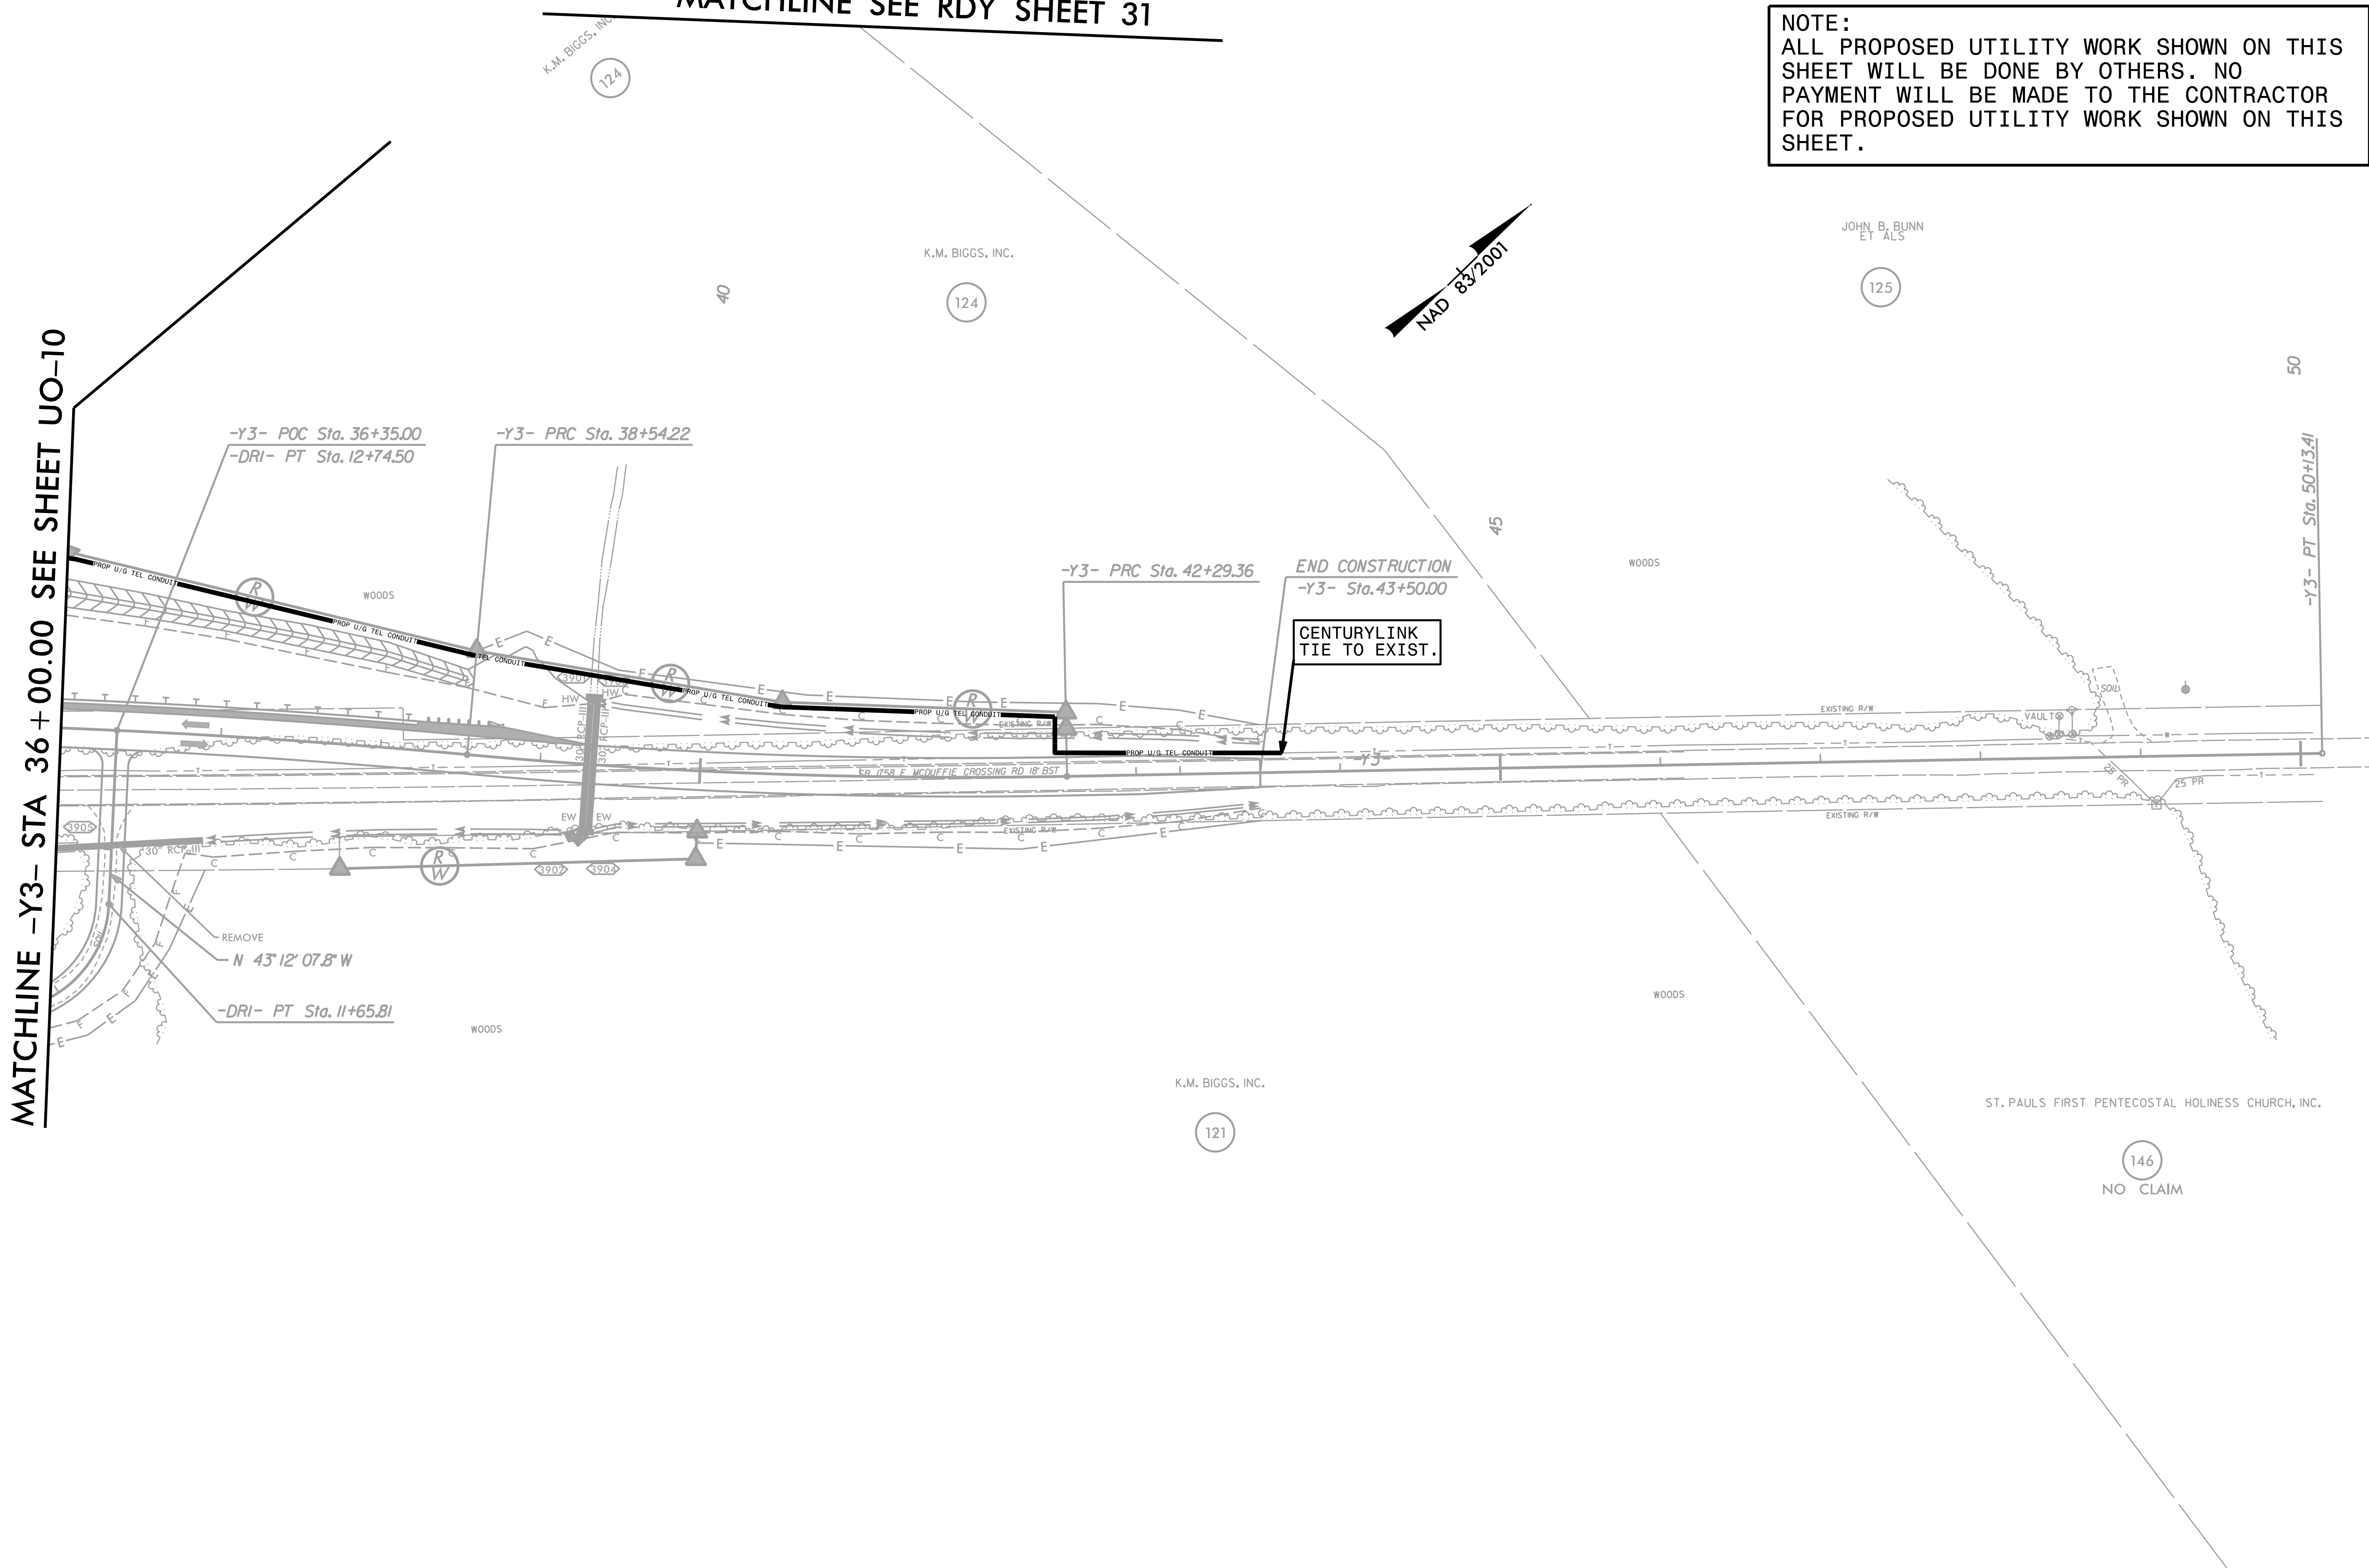

8/17/99

5/12/2023 3:15:58 PM 1-5987A-ut-rdy39-U017.psh.dgn