





10 0 10 20 




117 + 50.00

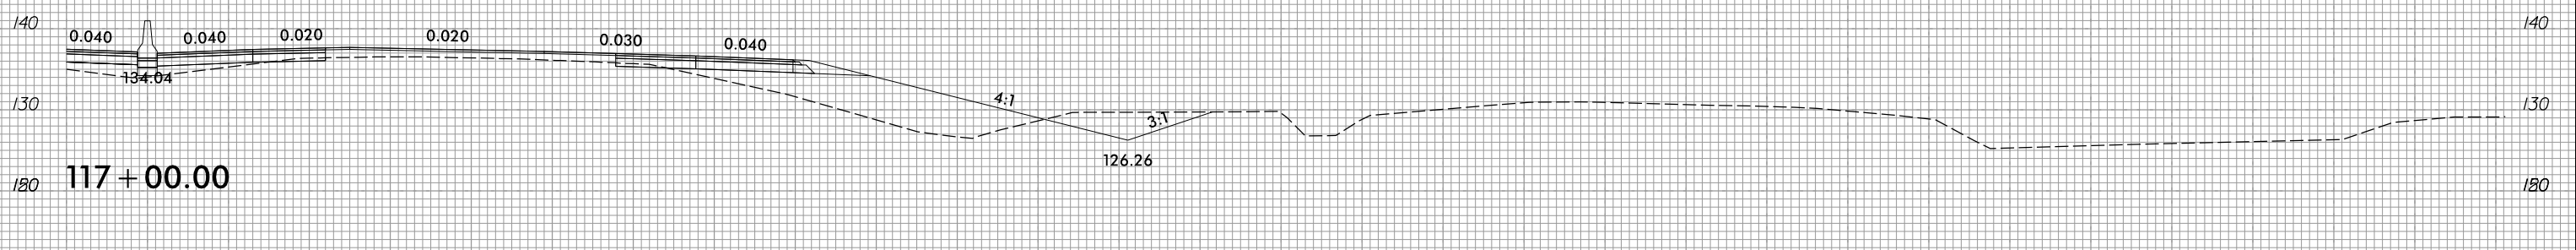


117 + 00.00

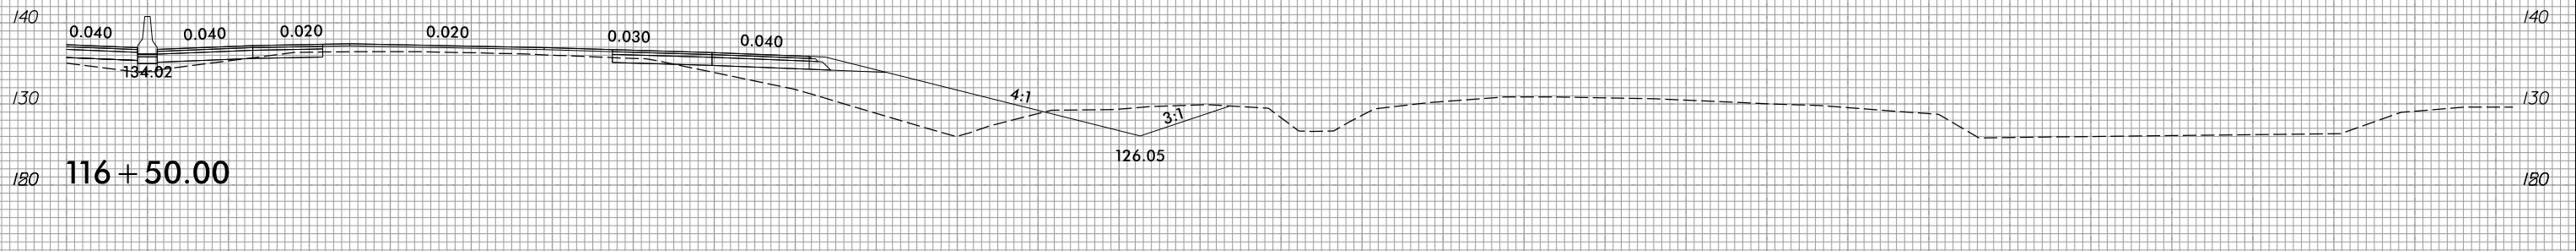

116 + 50.00

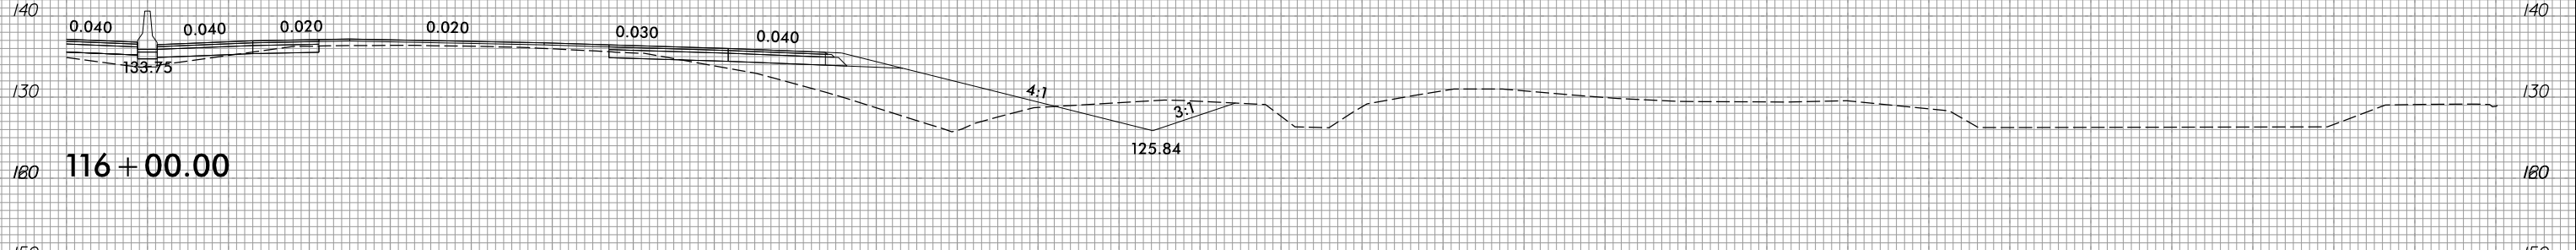

116 + 00.00

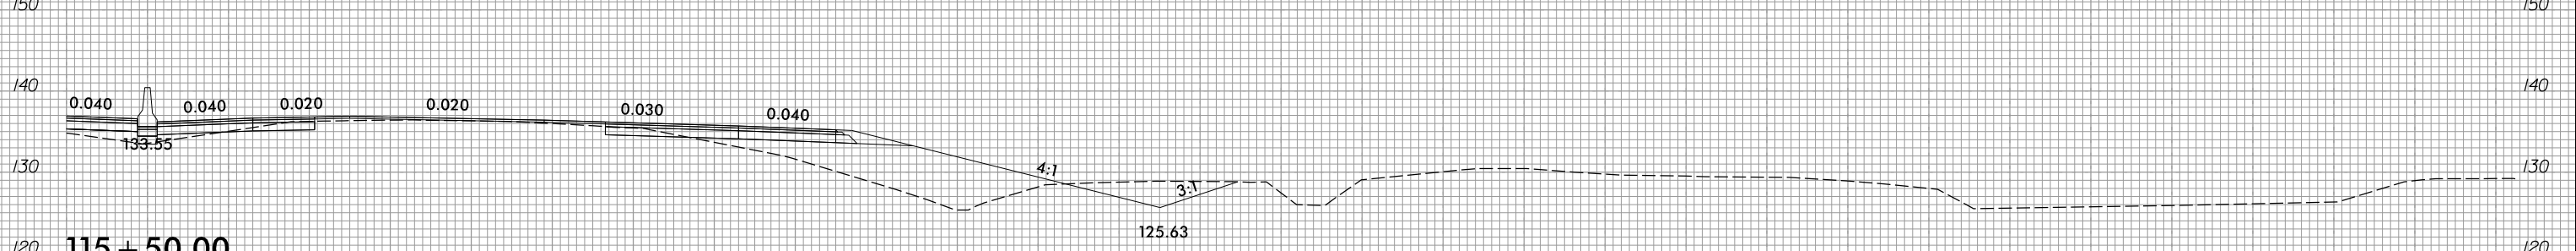

115 + 50.00

10 0 10 20 