






10 0 10 20 

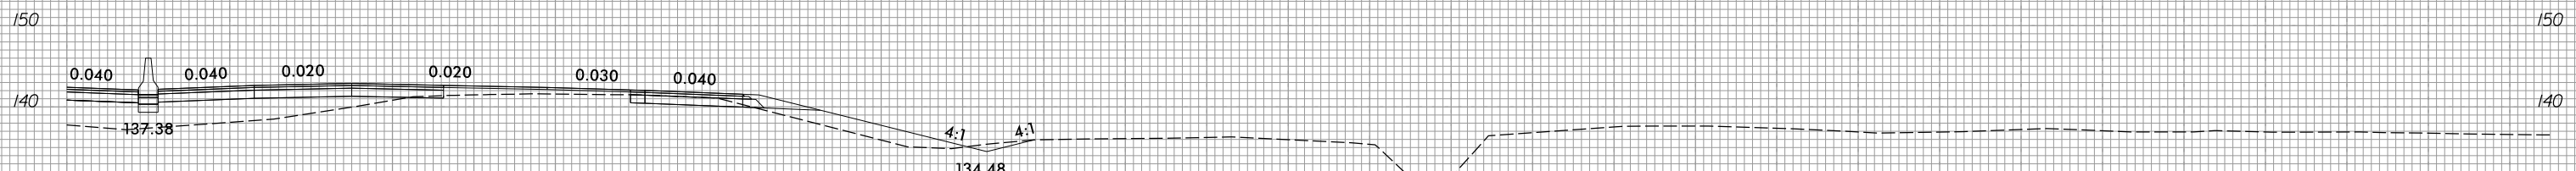


136 + 50.00

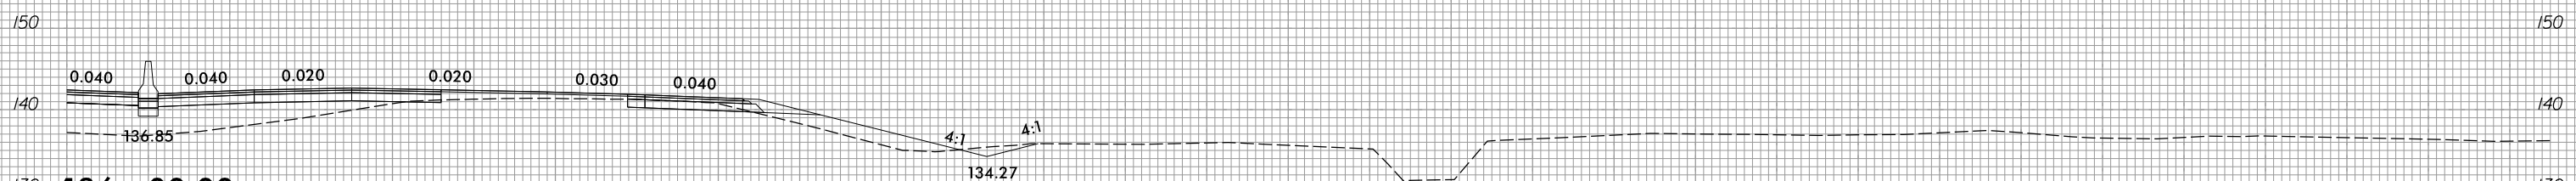


136 + 00.00

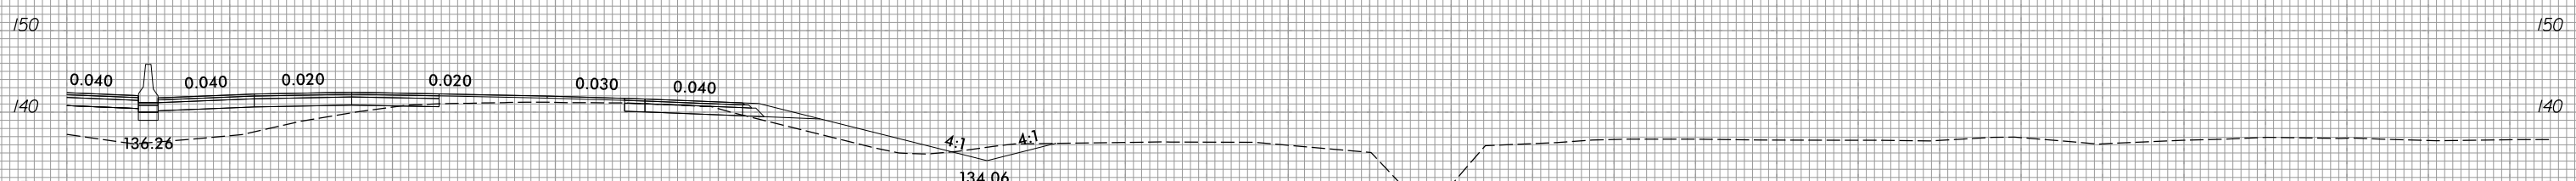


135 + 50.00

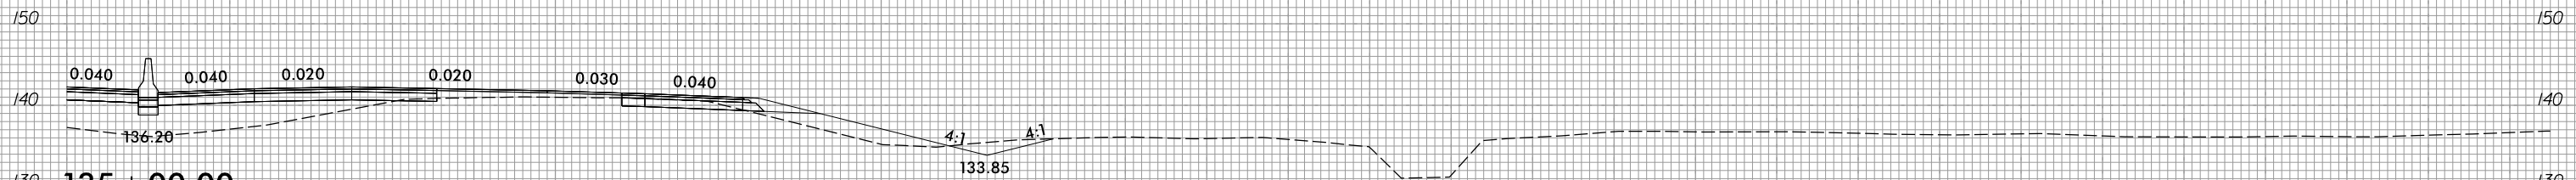

135 + 00.00

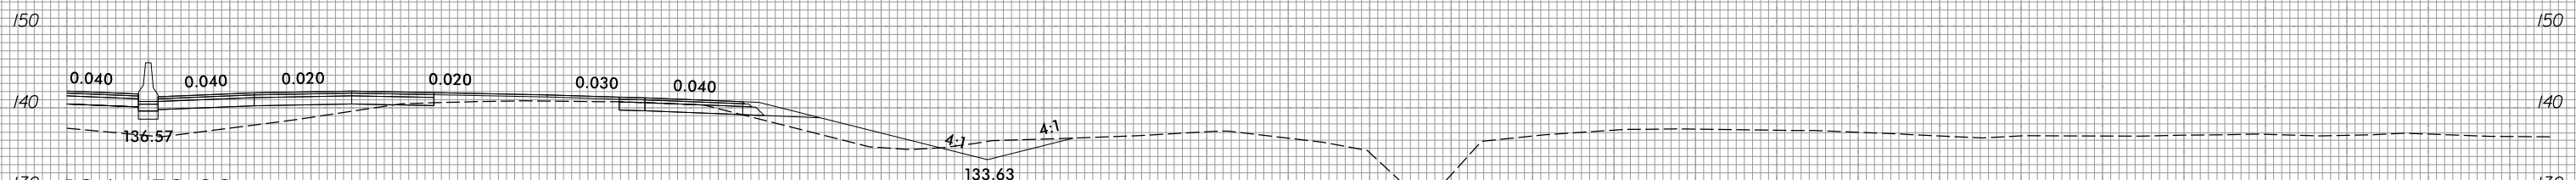

134 + 50.00

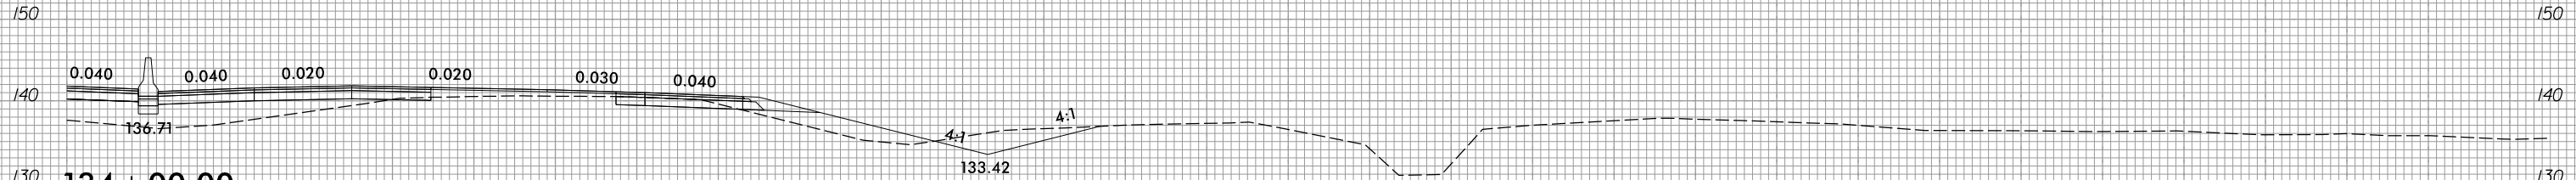

134 + 00.00

10 0 10 20 

