






10 0 10 20 

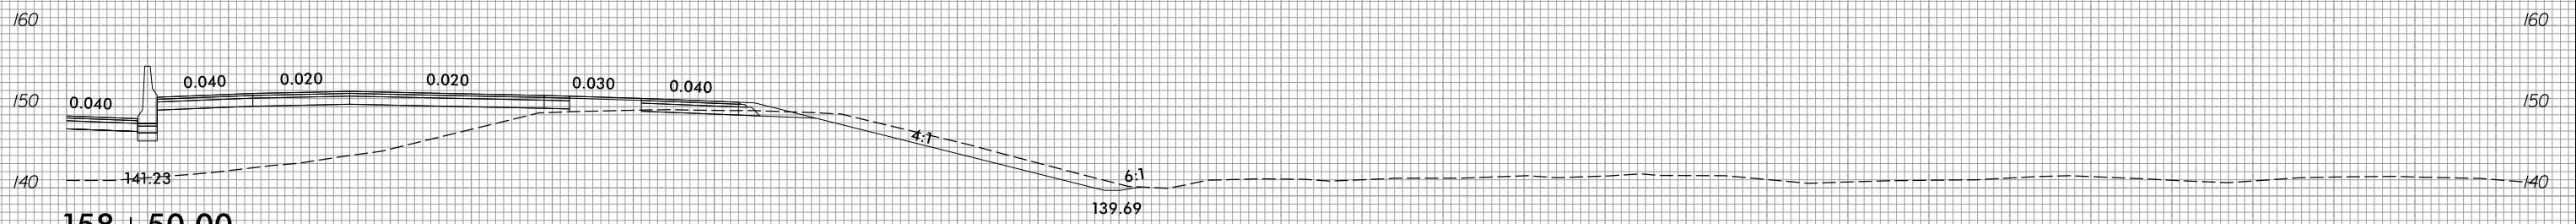


158 + 50.00

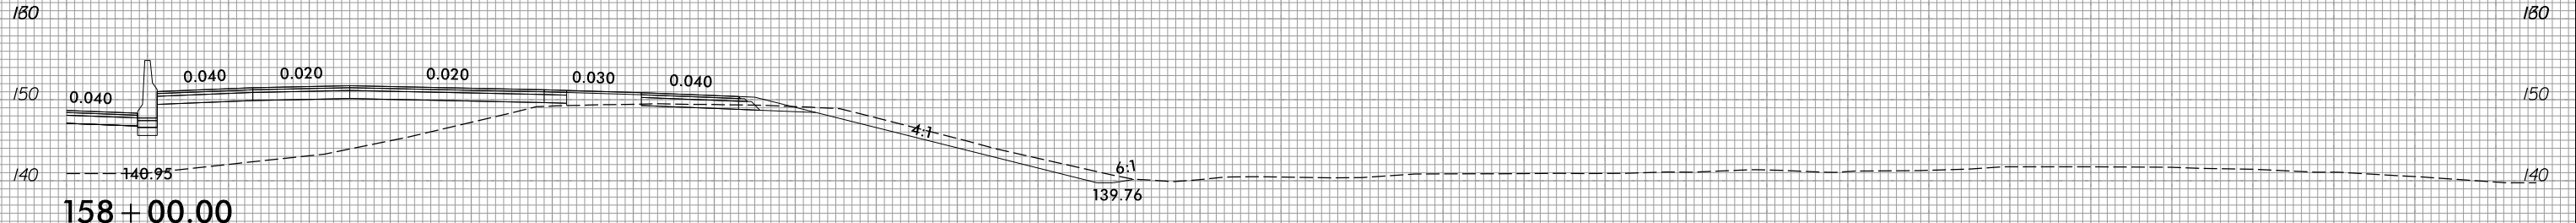


158 + 00.00

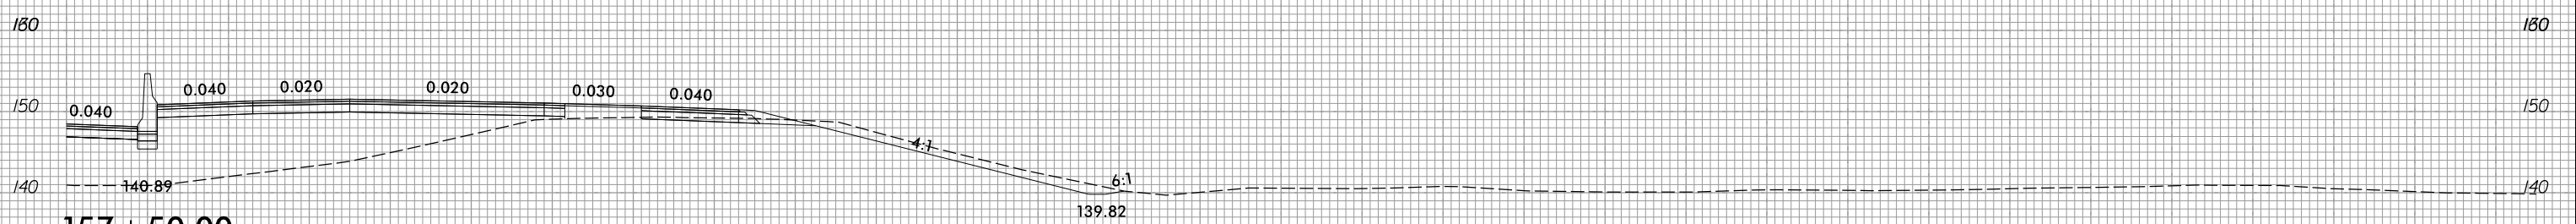


157 + 50.00

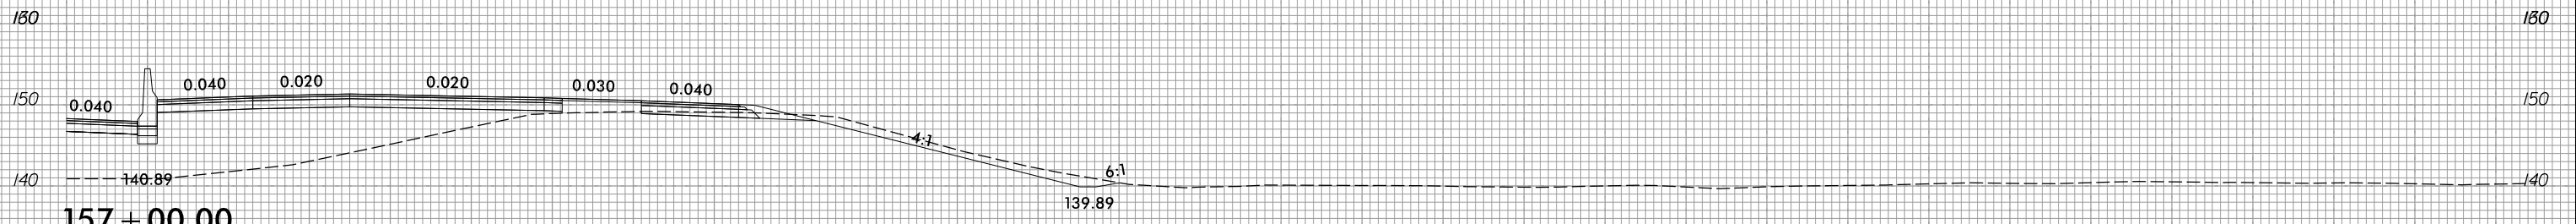

157 + 00.00

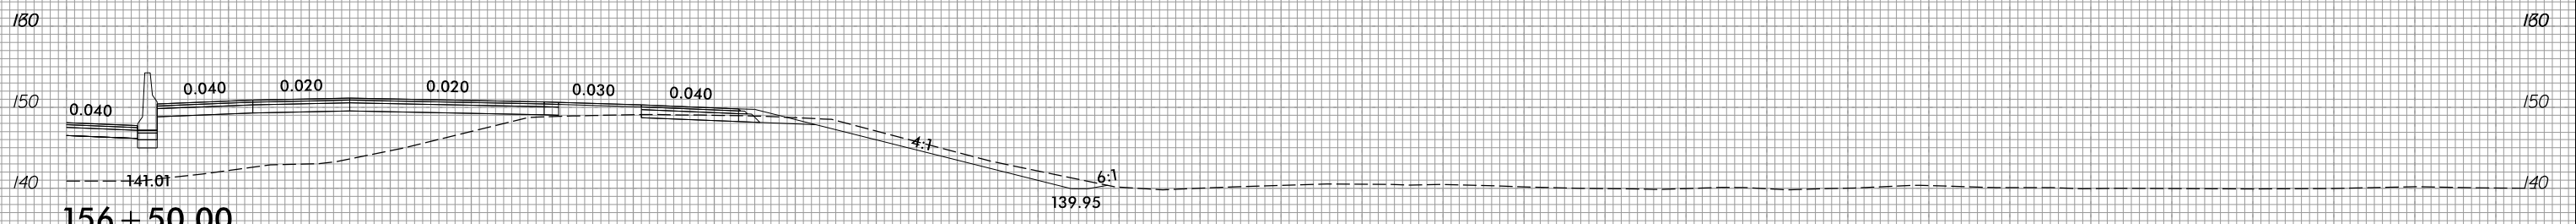

156 + 50.00

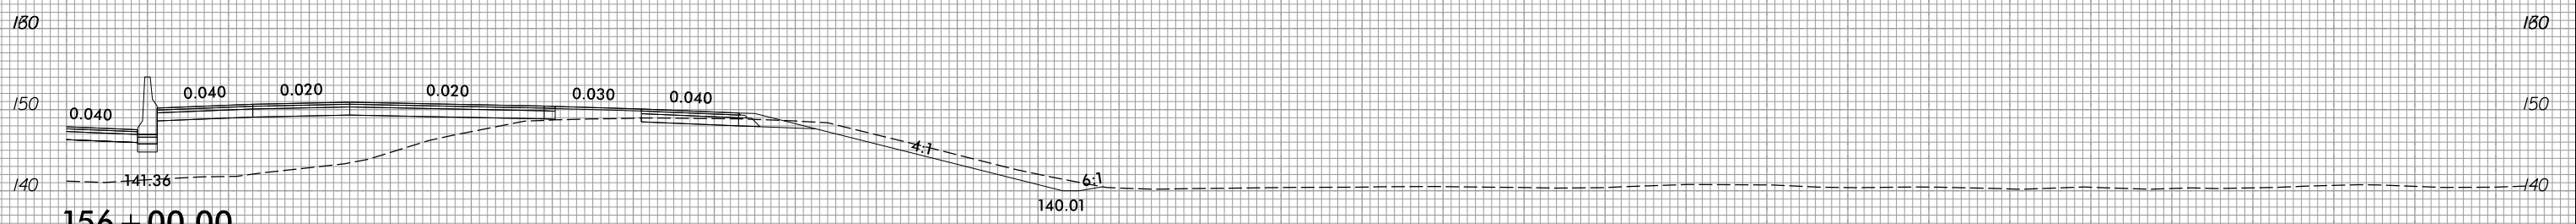

156 + 00.00

10 0 10 20 