






10 0 10 20 

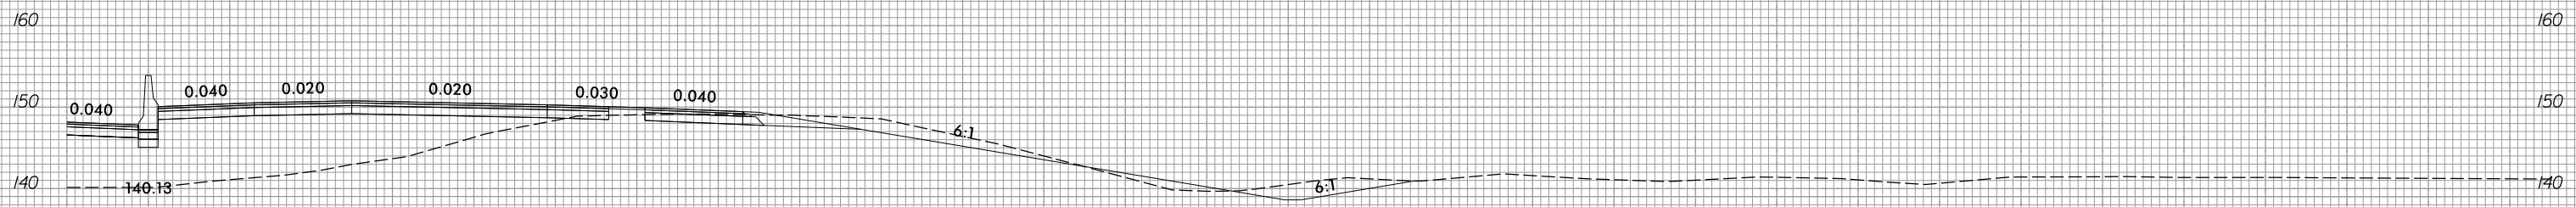


164 + 50.00

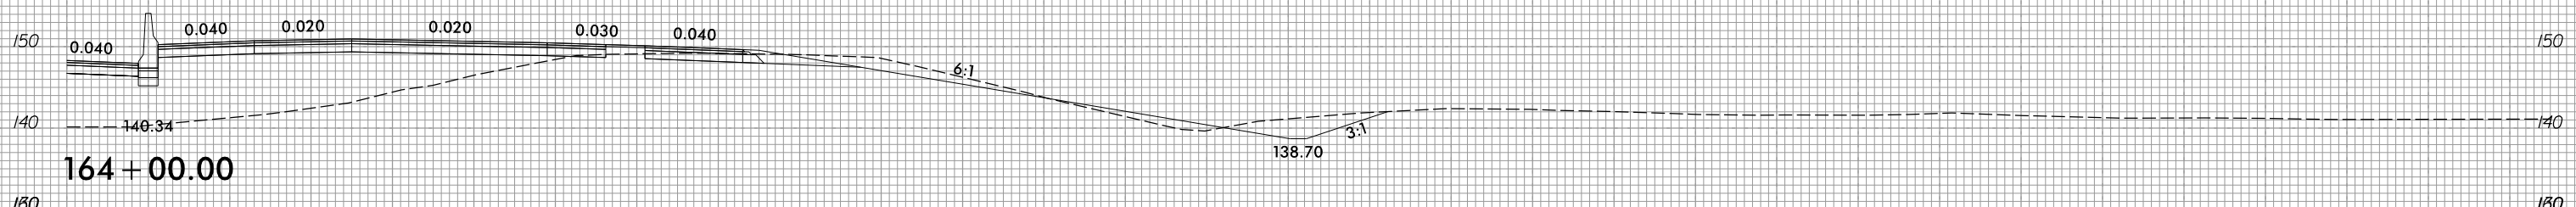


164 + 00.00

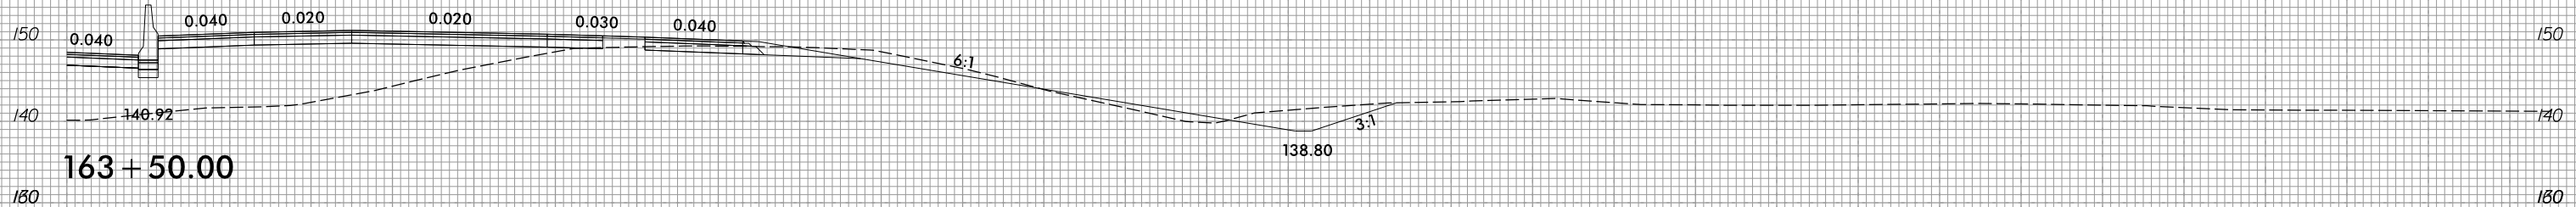


163 + 50.00

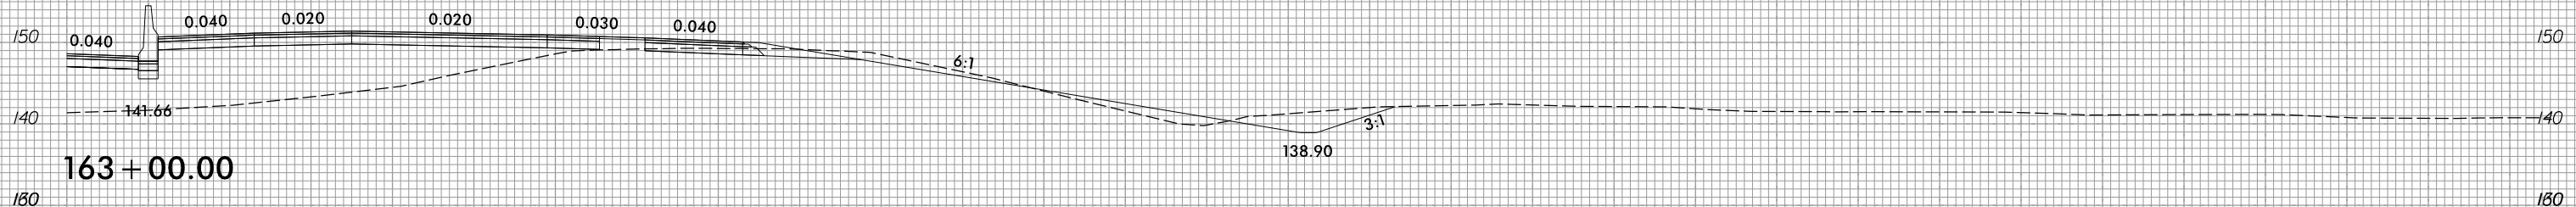

163 + 00.00

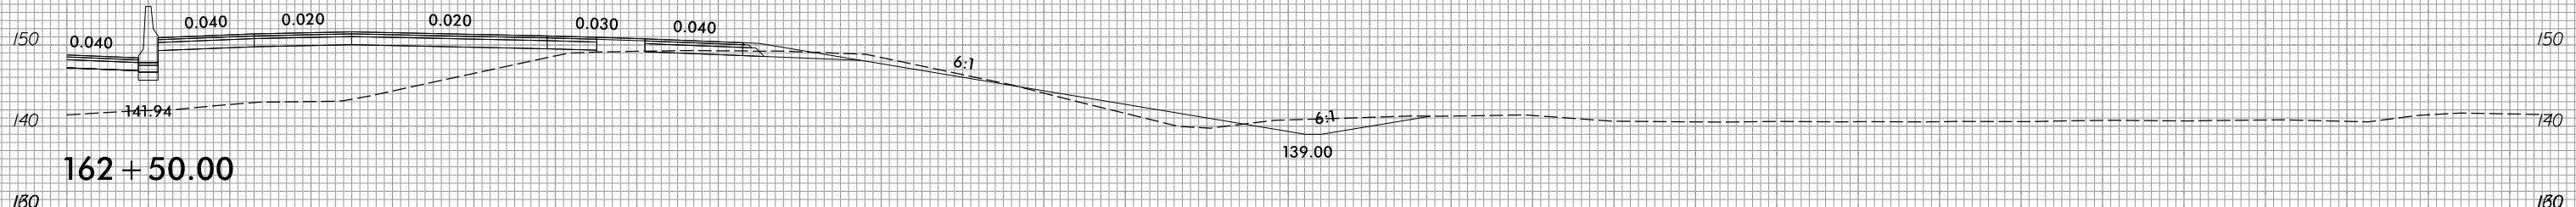

162 + 50.00

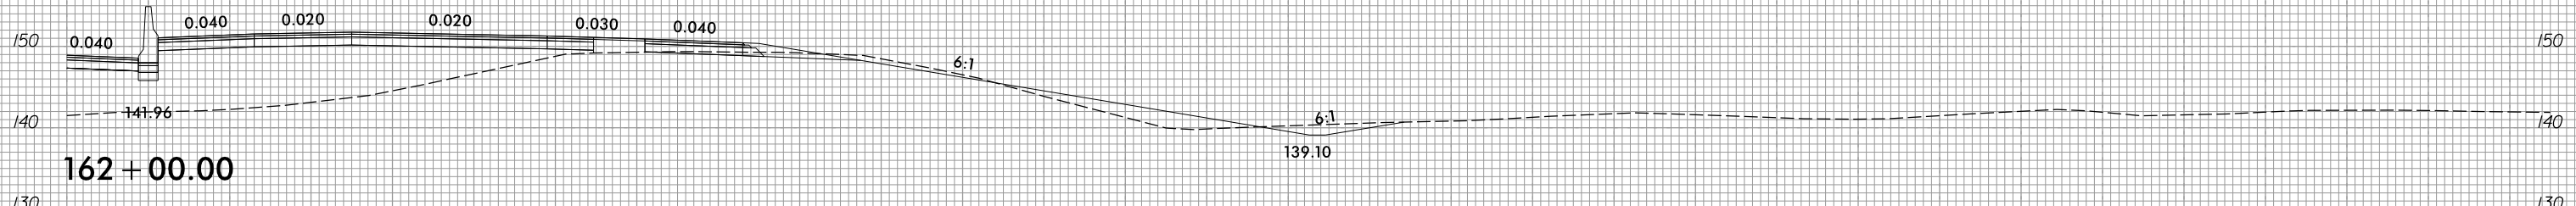

162 + 00.00

10 0 10 20 