

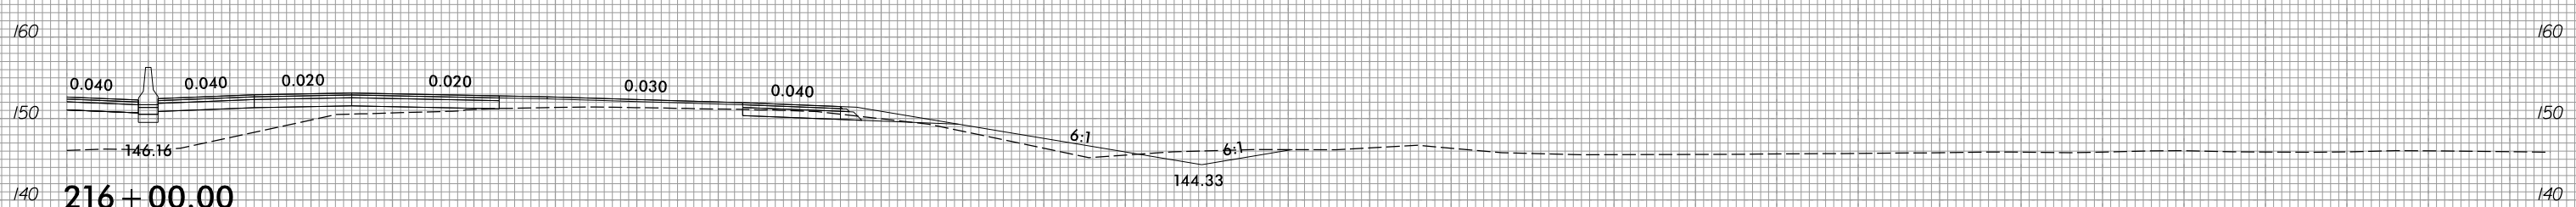
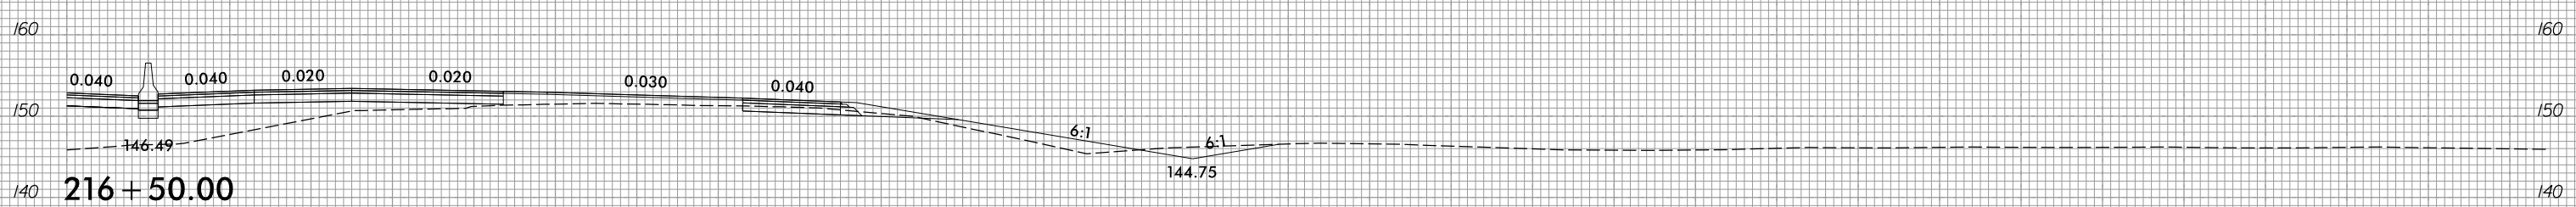
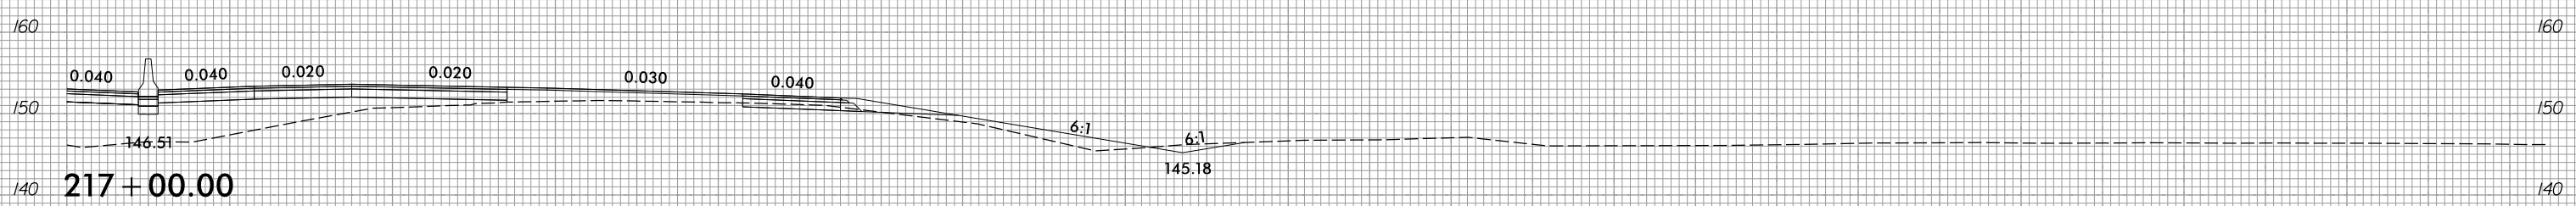
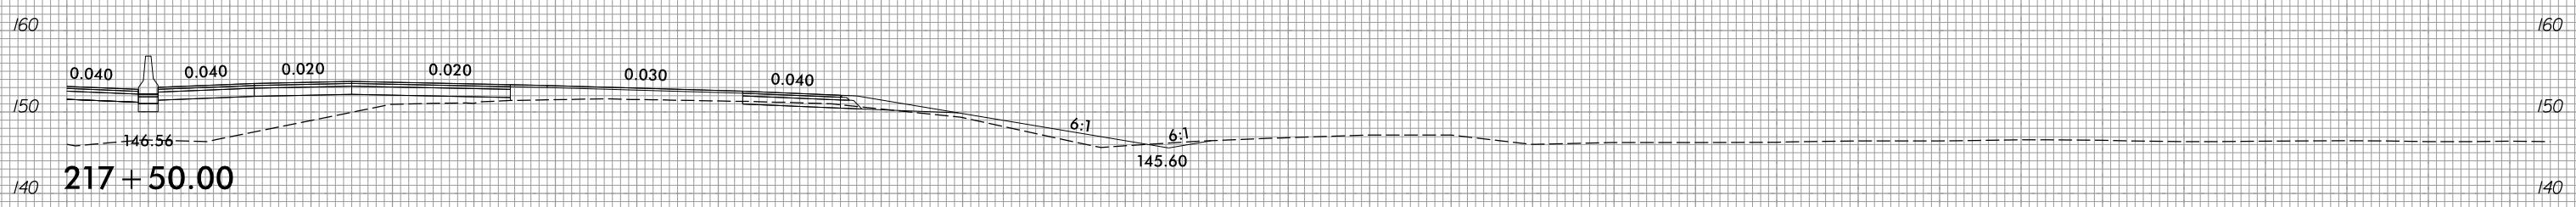


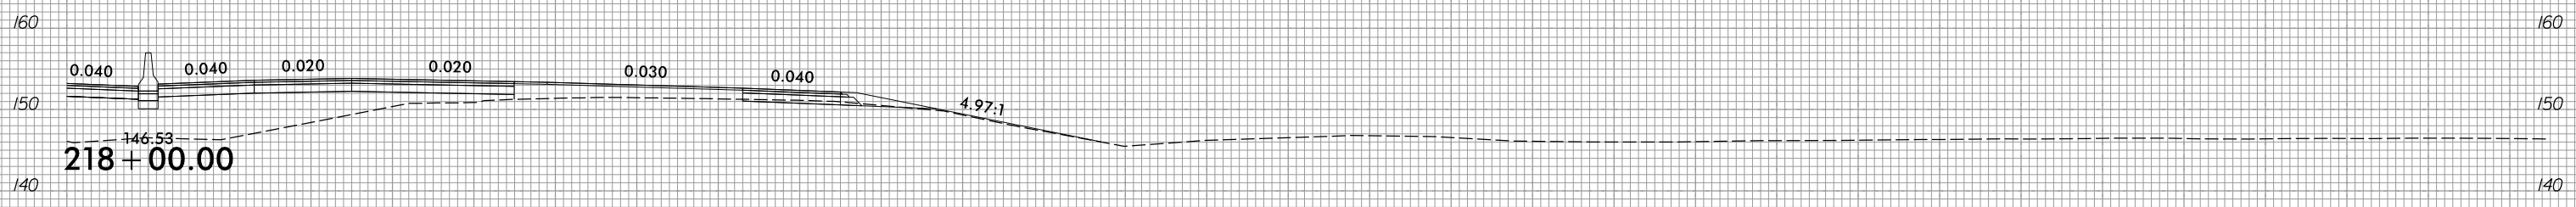

| | |
|---------------------|-----------|
| PROJ. REFERENCE NO. | SHEET NO. |
| I-5987A | X-214 |

10 0 10 20 

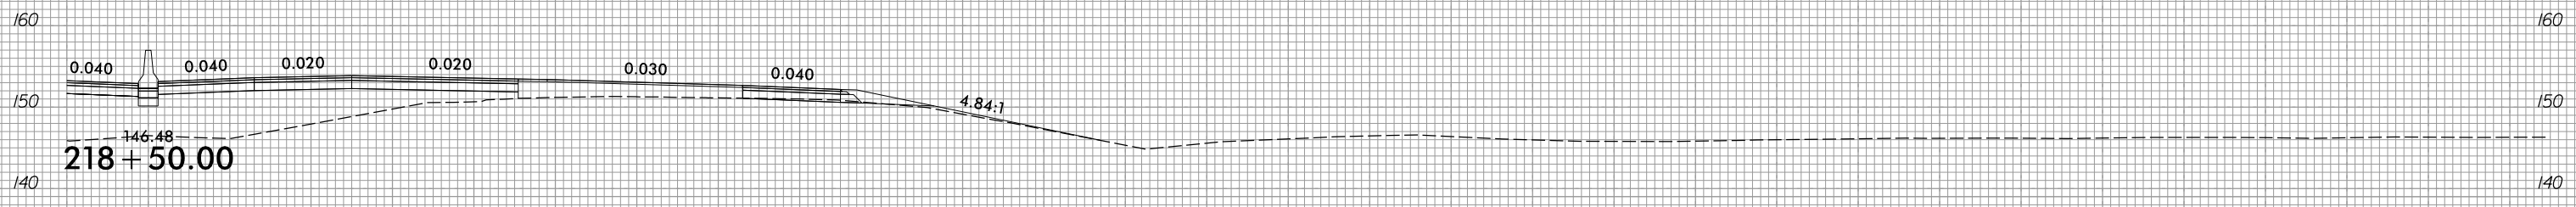

10 0 10 20 