



243 + 50.00

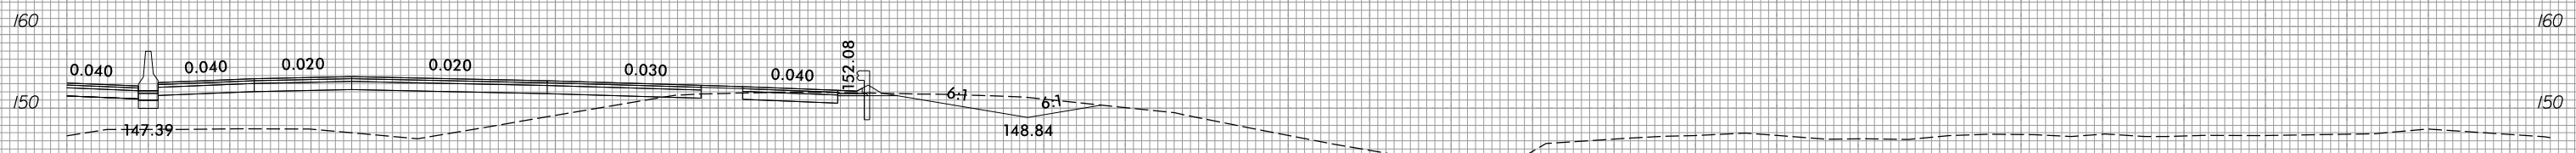


243 + 00.00




242 + 50.00

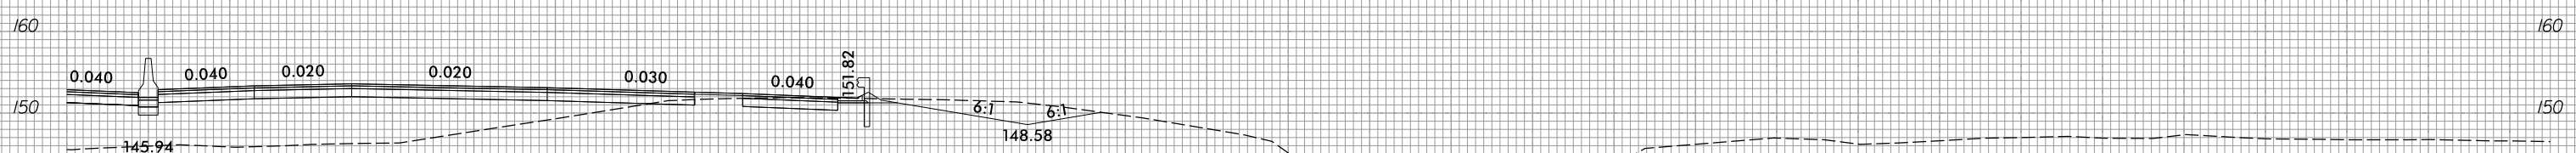

242 + 00.00

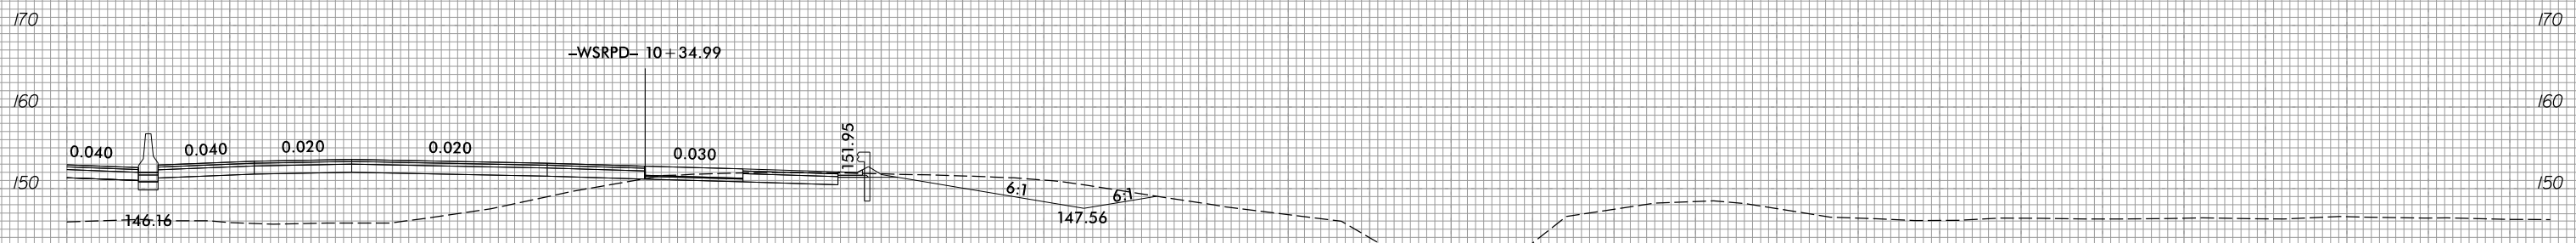

241 + 50.00

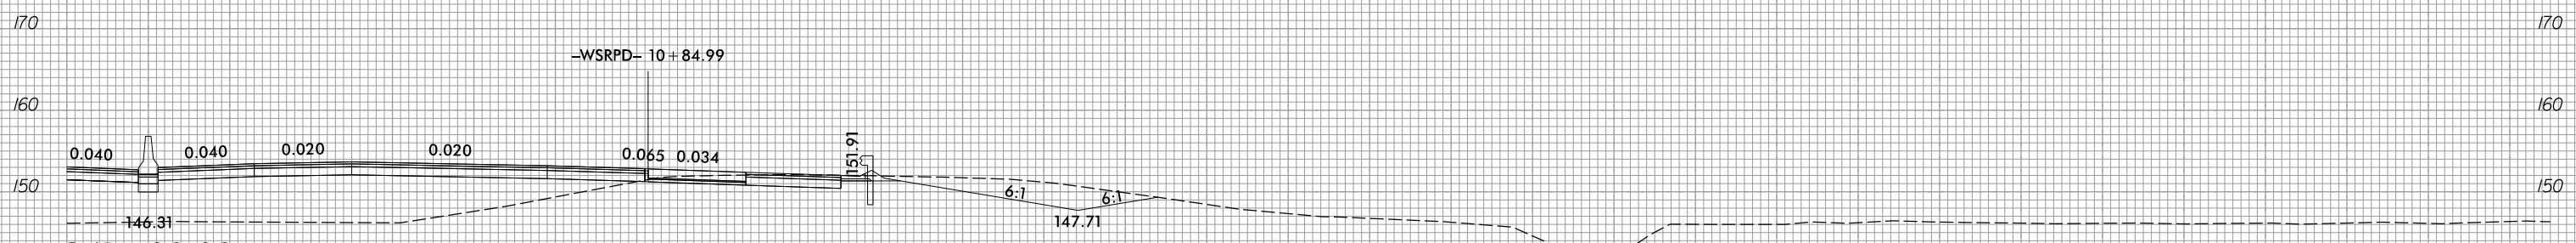

241 + 00.00

