

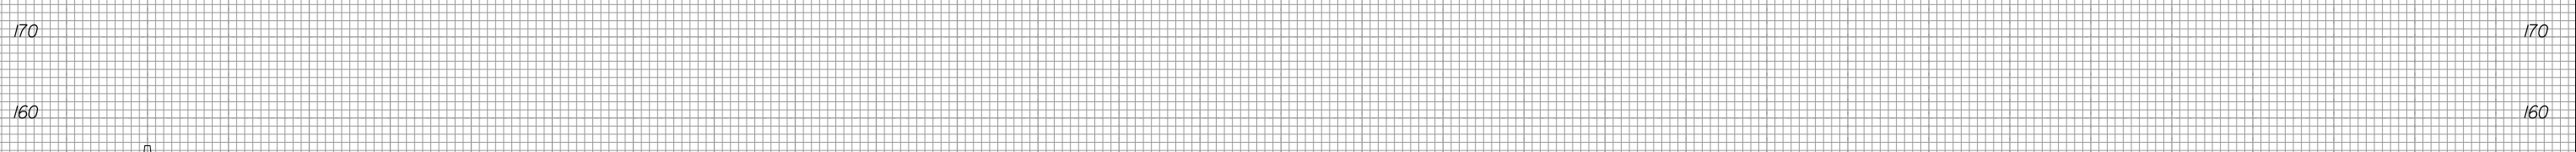
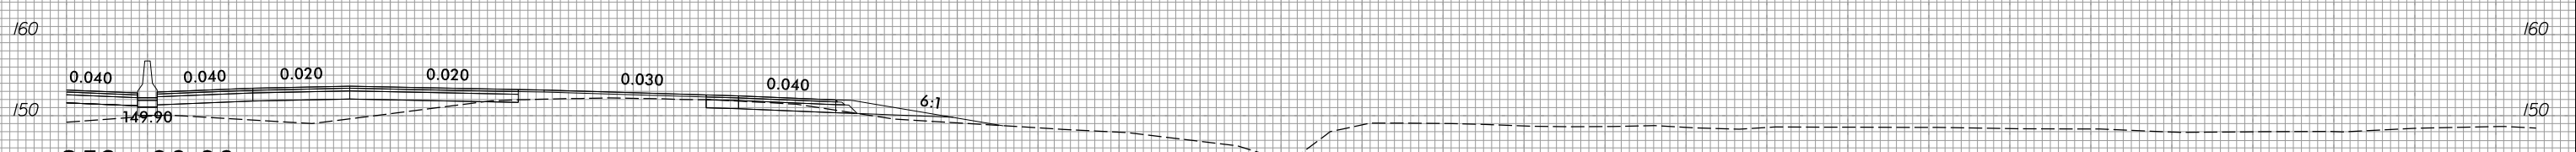
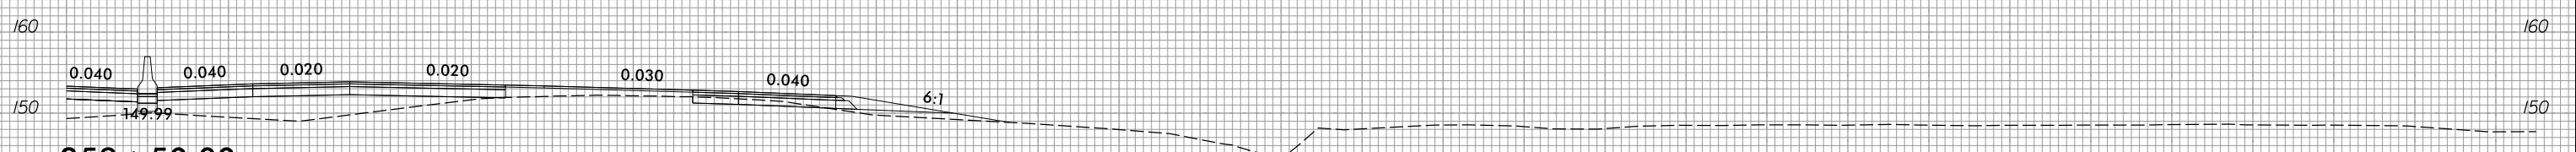
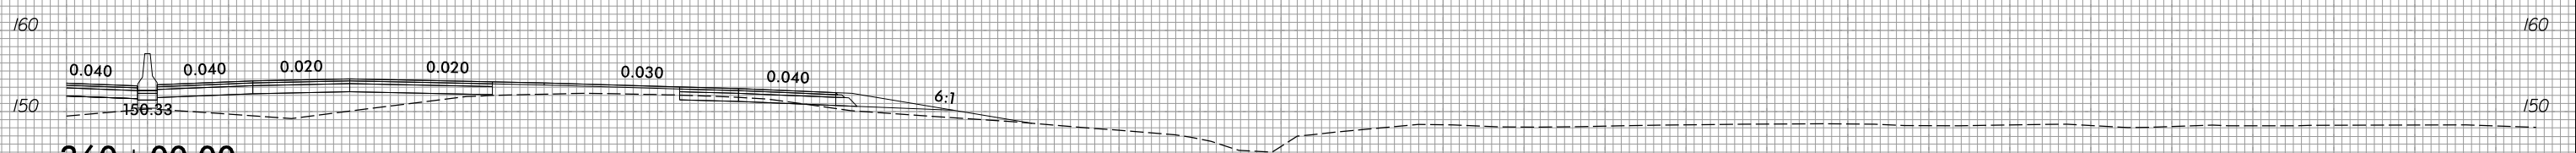


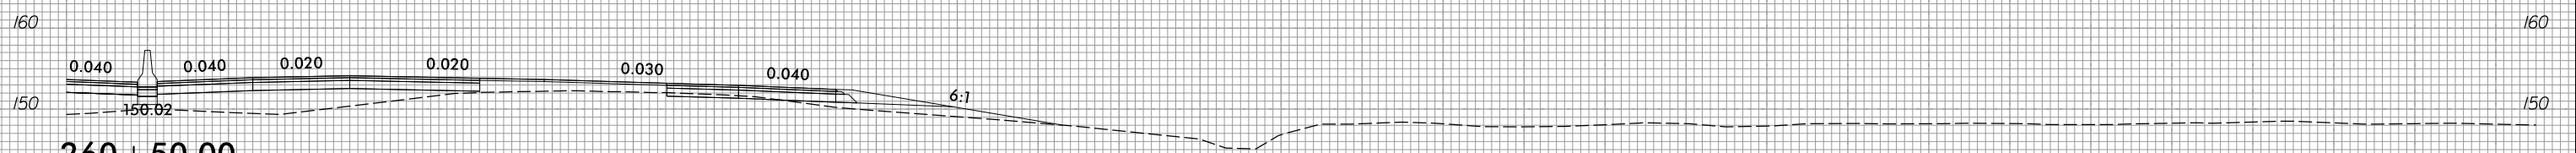

PROJ. REFERENCE NO.	SHEET NO.
I-5987A	X-230

10 0 10 20 

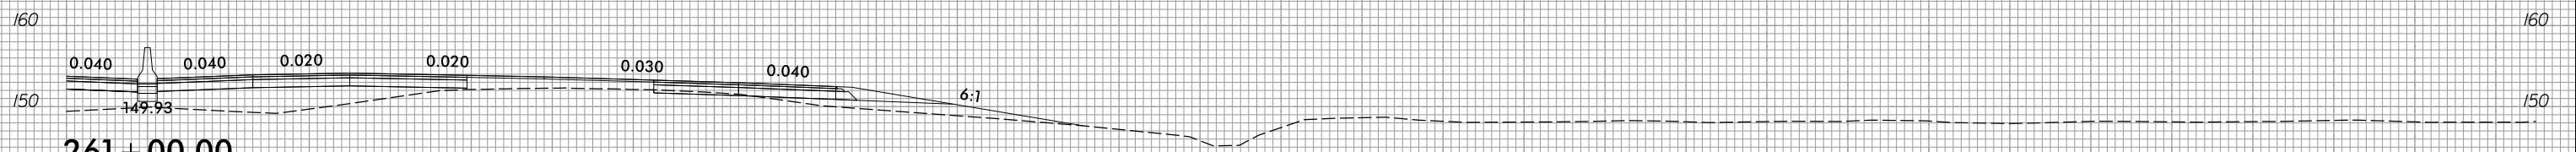

10 0 10 20 