


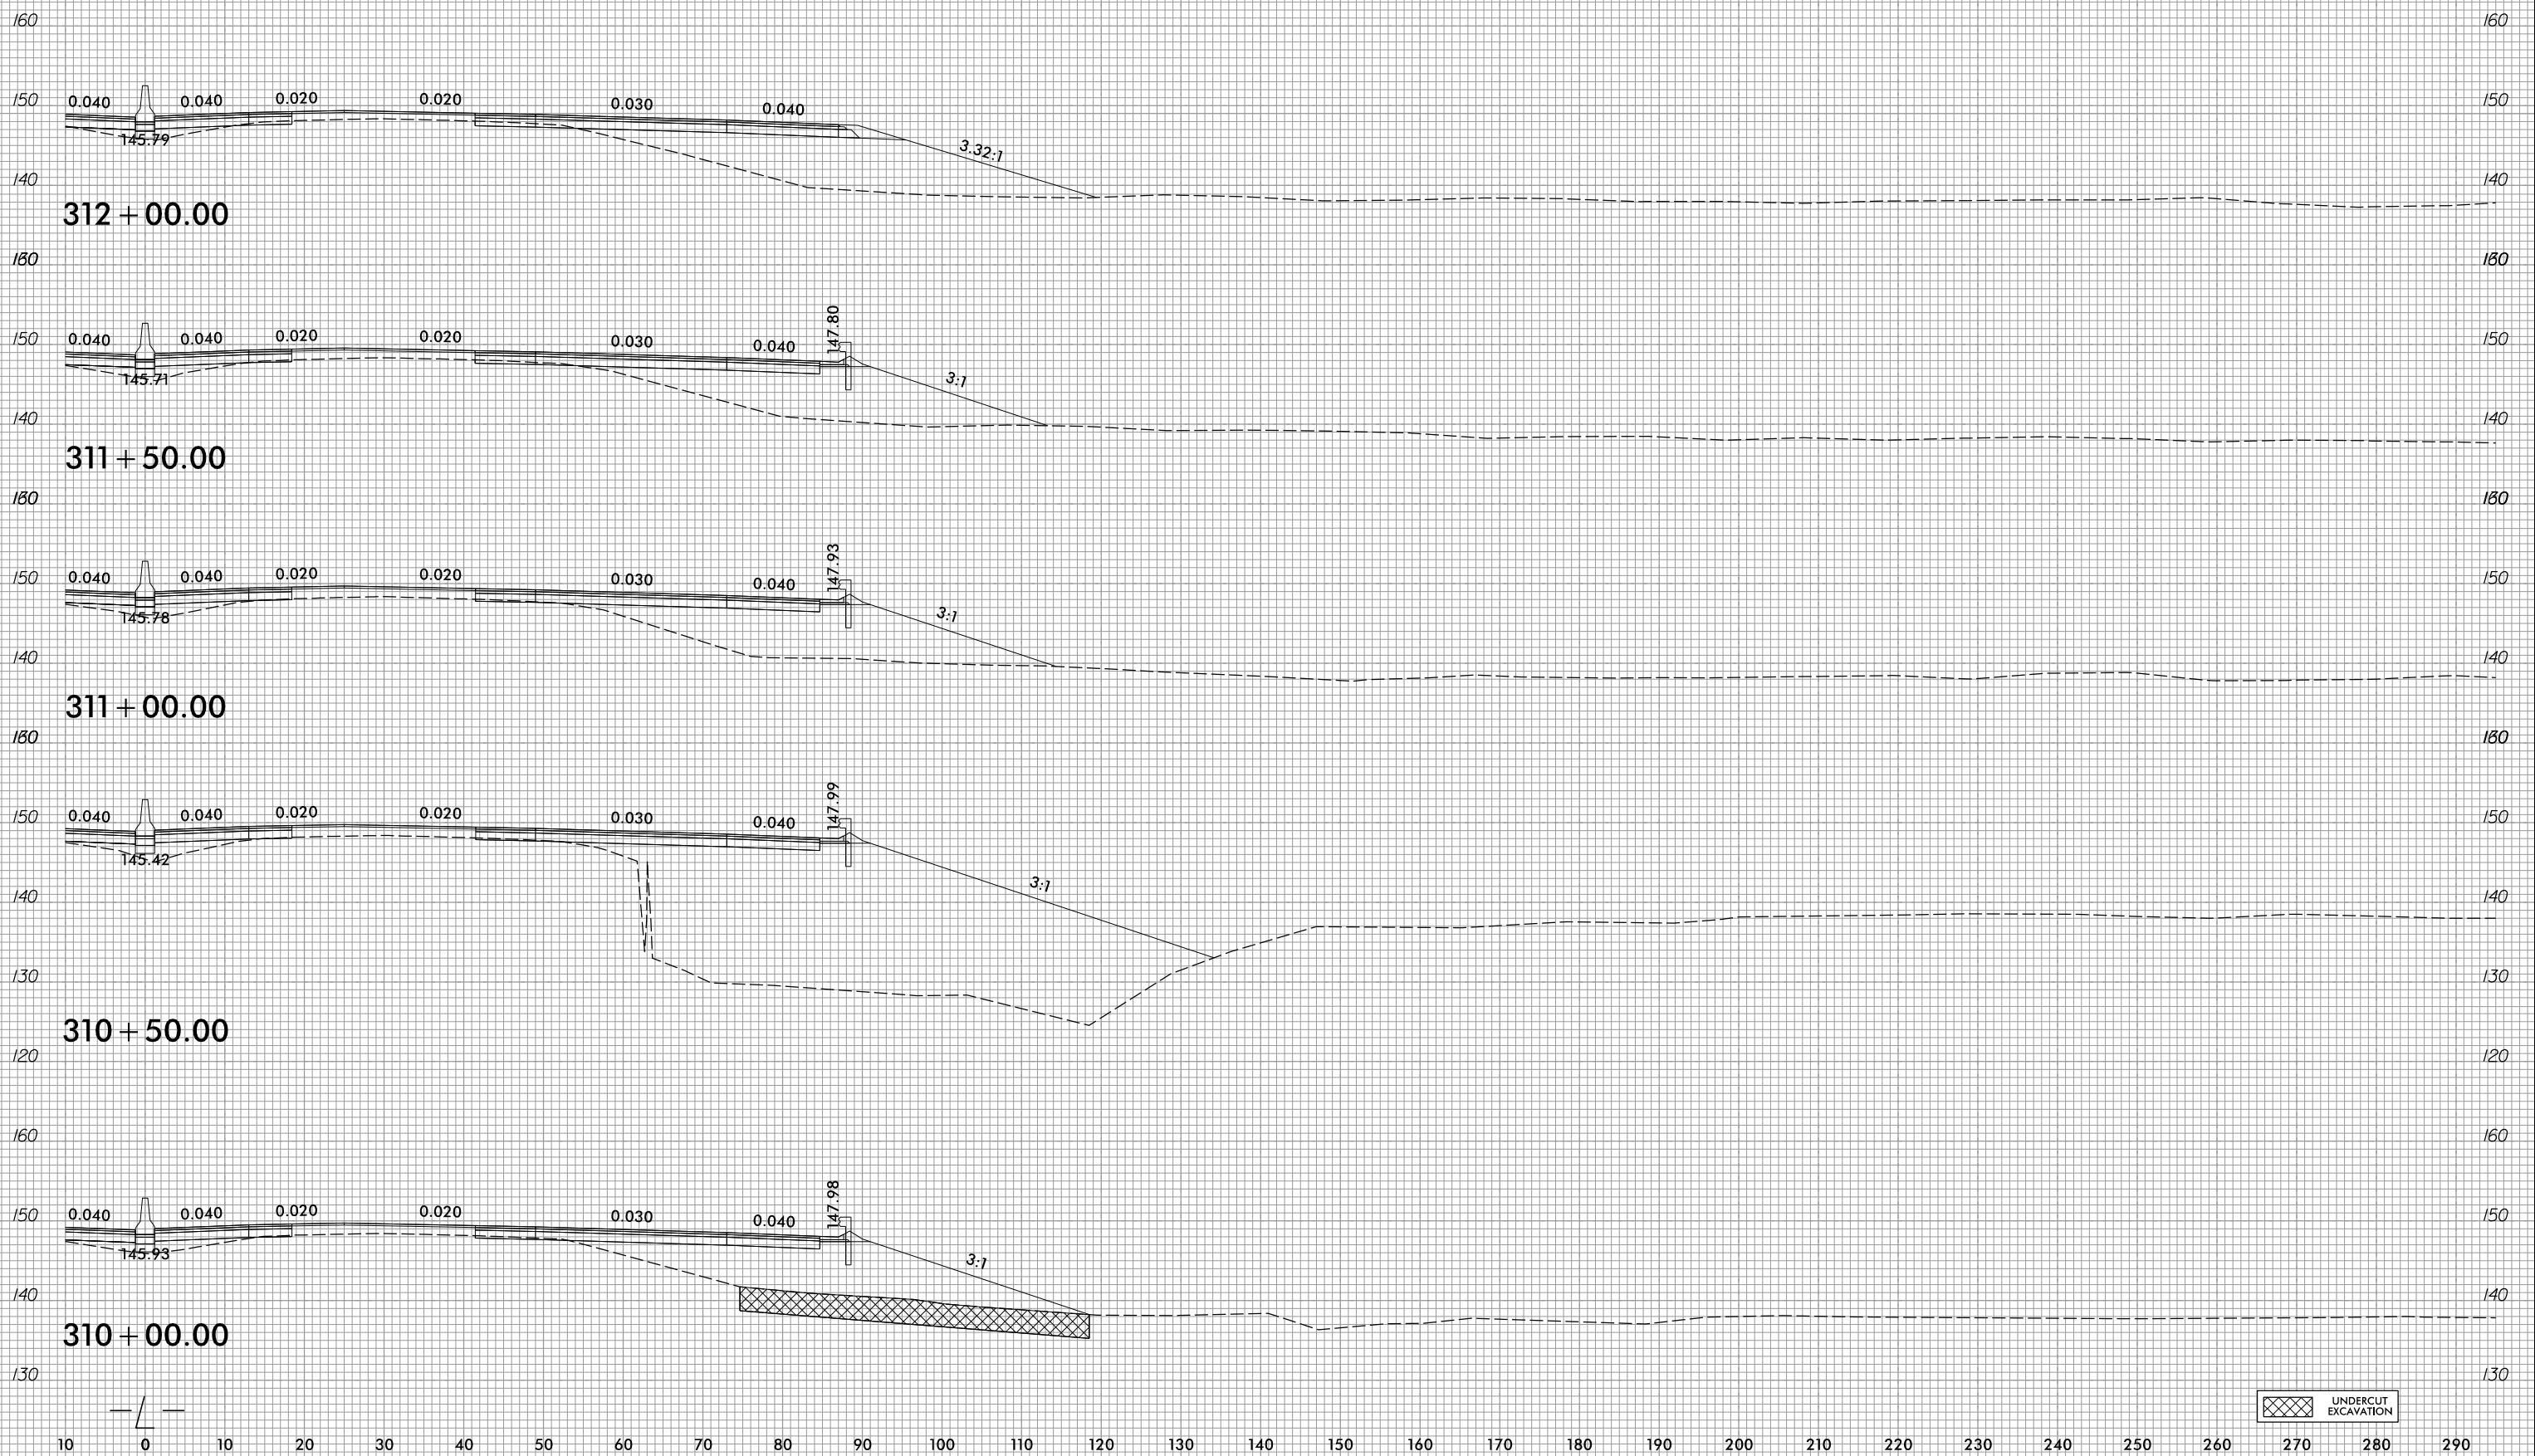

10 0 10 20 



UNDERCUT EXCAVATION