





PROJ. REFERENCE NO.	SHEET NO.
I-5987A	X-252


10 0 10 20 

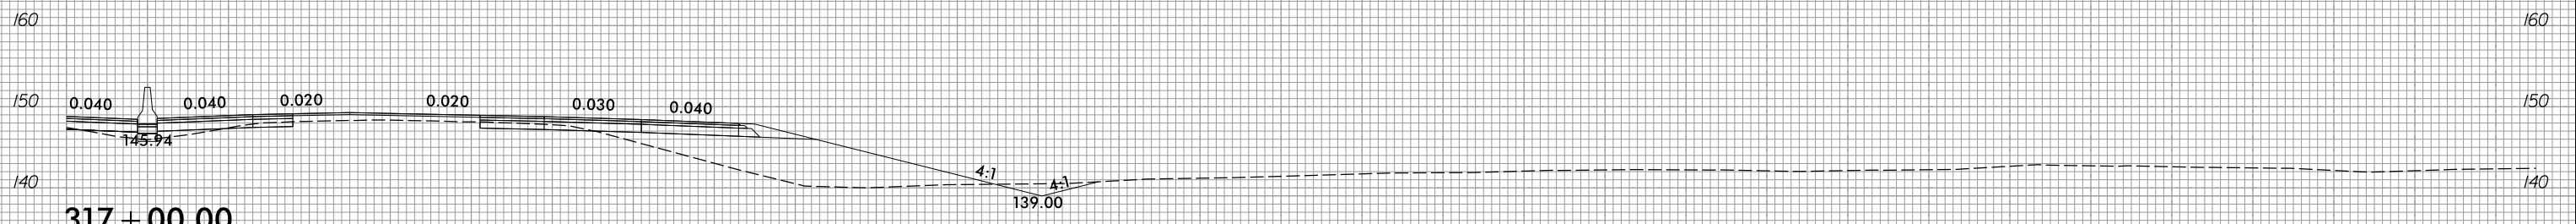


317 + 00.00

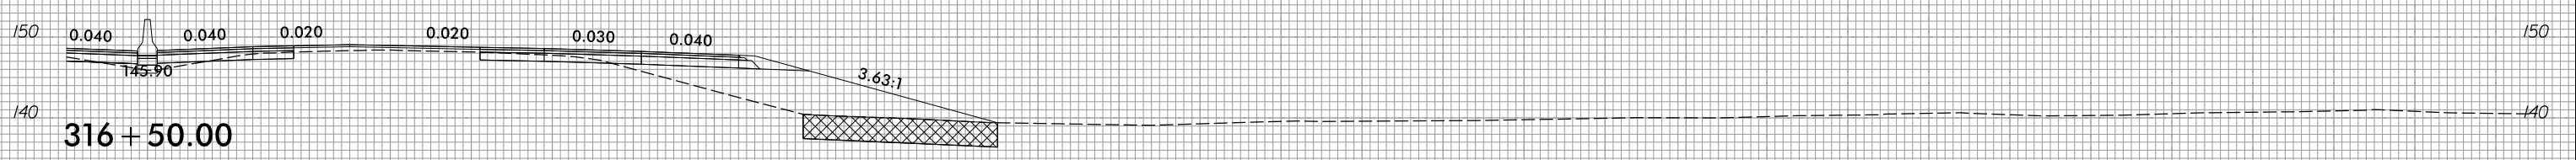


316 + 50.00

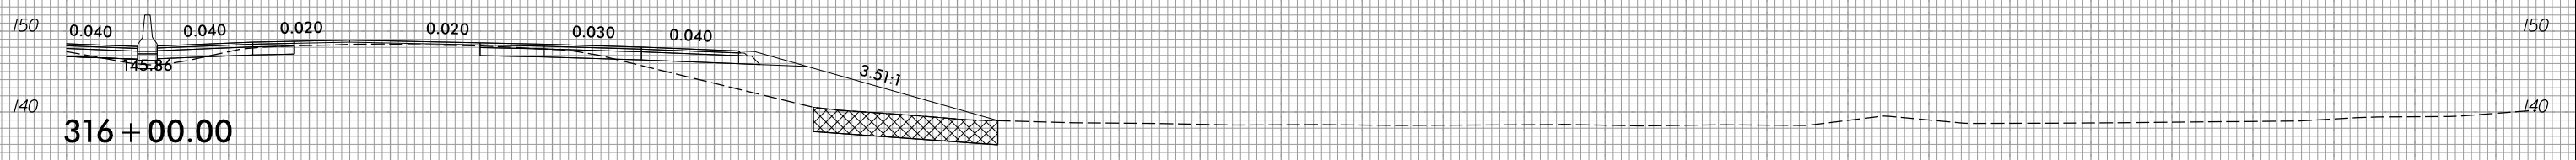


316 + 00.00

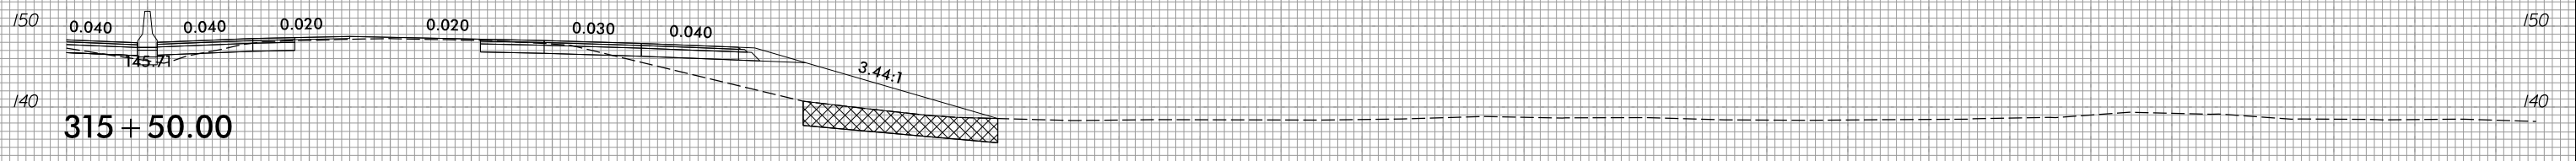

315 + 50.00

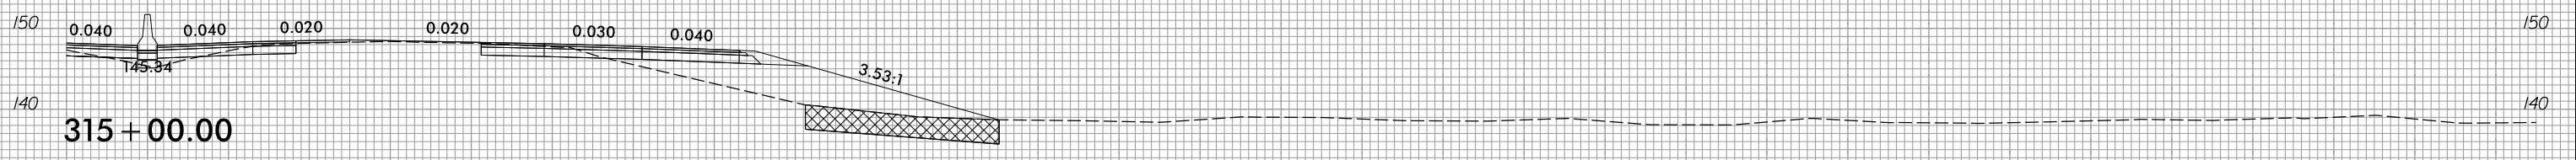

315 + 00.00

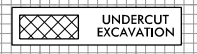

10 0 10 20 